



WEST ELEVATION

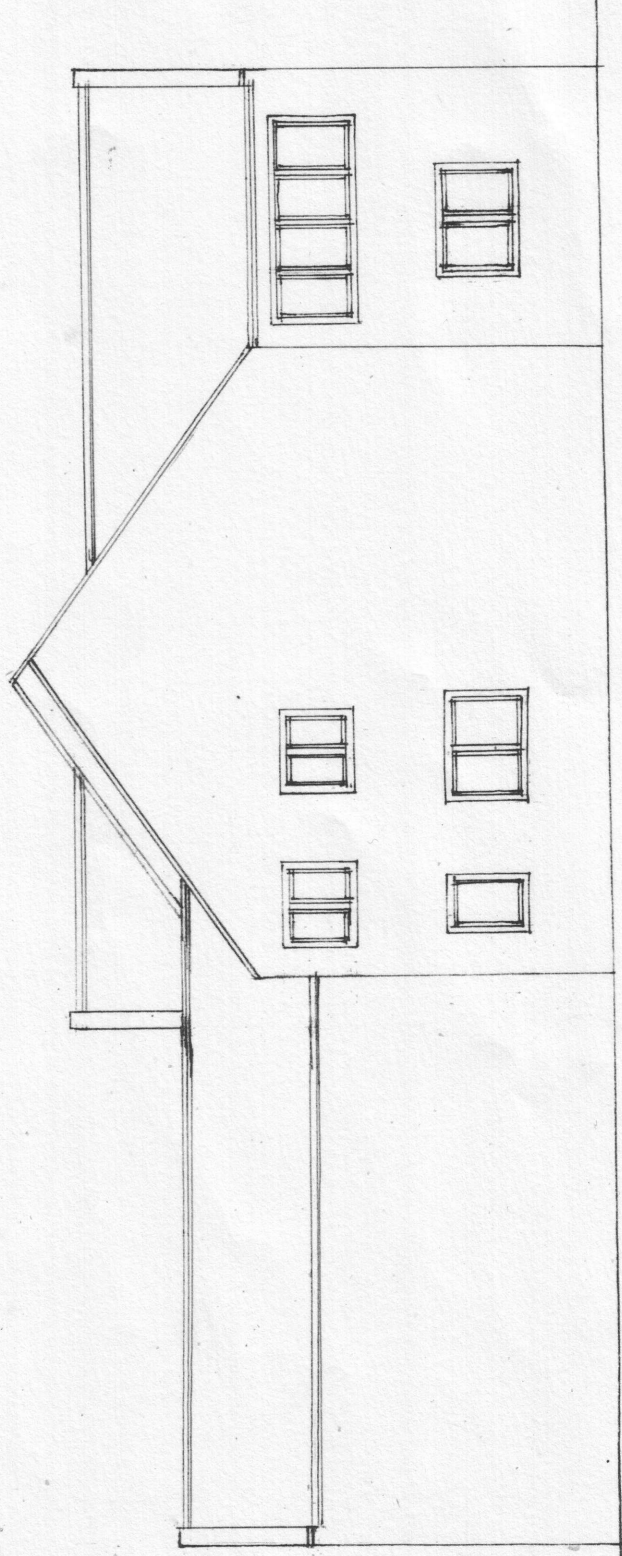

EAST ELEVATION

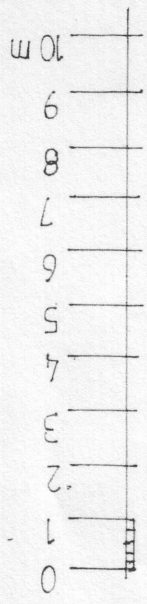

scale

PROPOSED DWELLING, HARJAS HOUSE, TRANWELL WOODS, MORPETH, NORTHUMBERLAND	
FOR MR S SINGH	
IAN M. COOK DIP ARCH ARCHITECT	TEL (0191) 259 0590 Email ian@iancook.plus.com
7 LOVAINE PLACE, NORTH SHIELDS, NE29 0BW	
Scale: 1:100@A3	2569/4
Drawn: cook	A B
Date: March 2022	
♦ This drawing is copyright. All dimensions to be checked on site.	