





PROPOSED FRONT ELEVATION 1:100

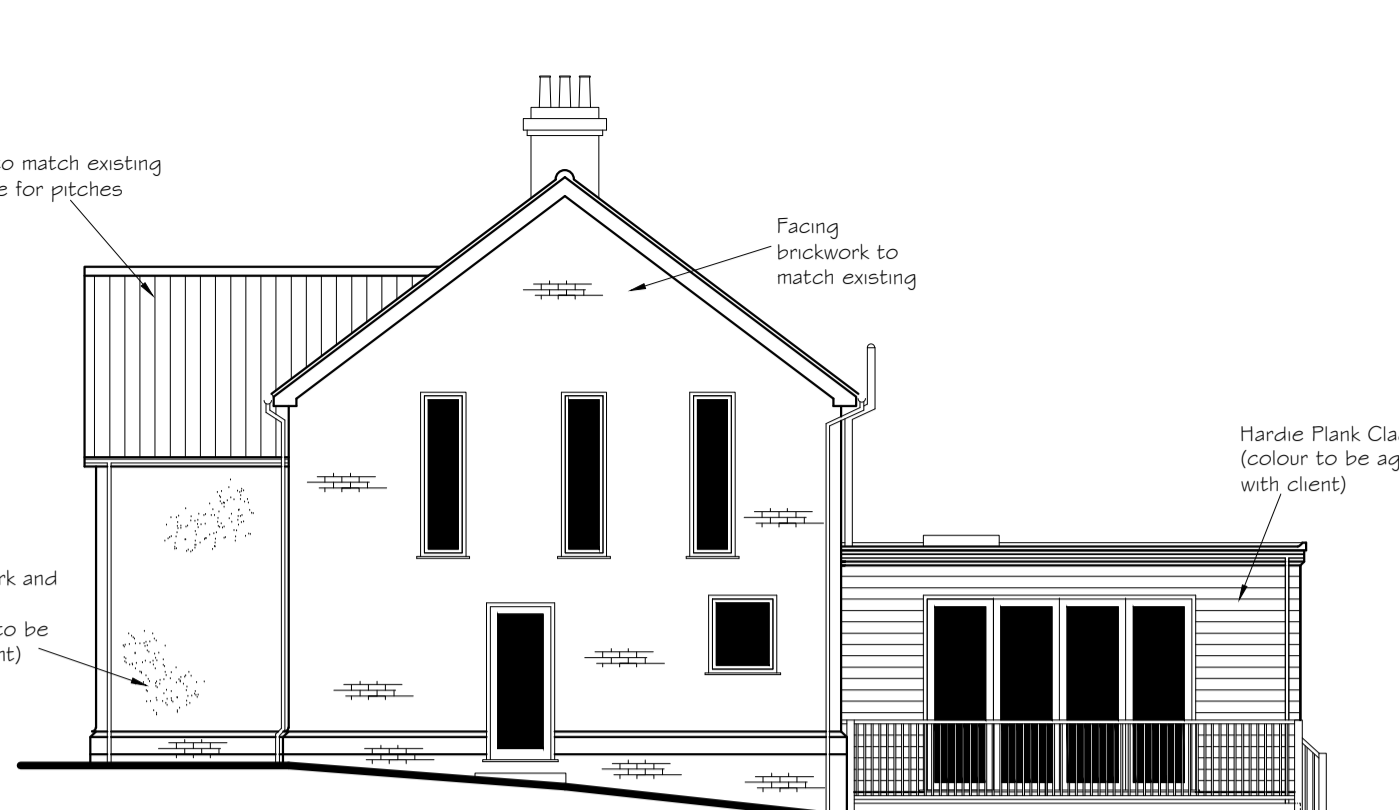


PROPOSED SIDE ELEVATION 1:100




PROPOSED REAR ELEVATION 1:100

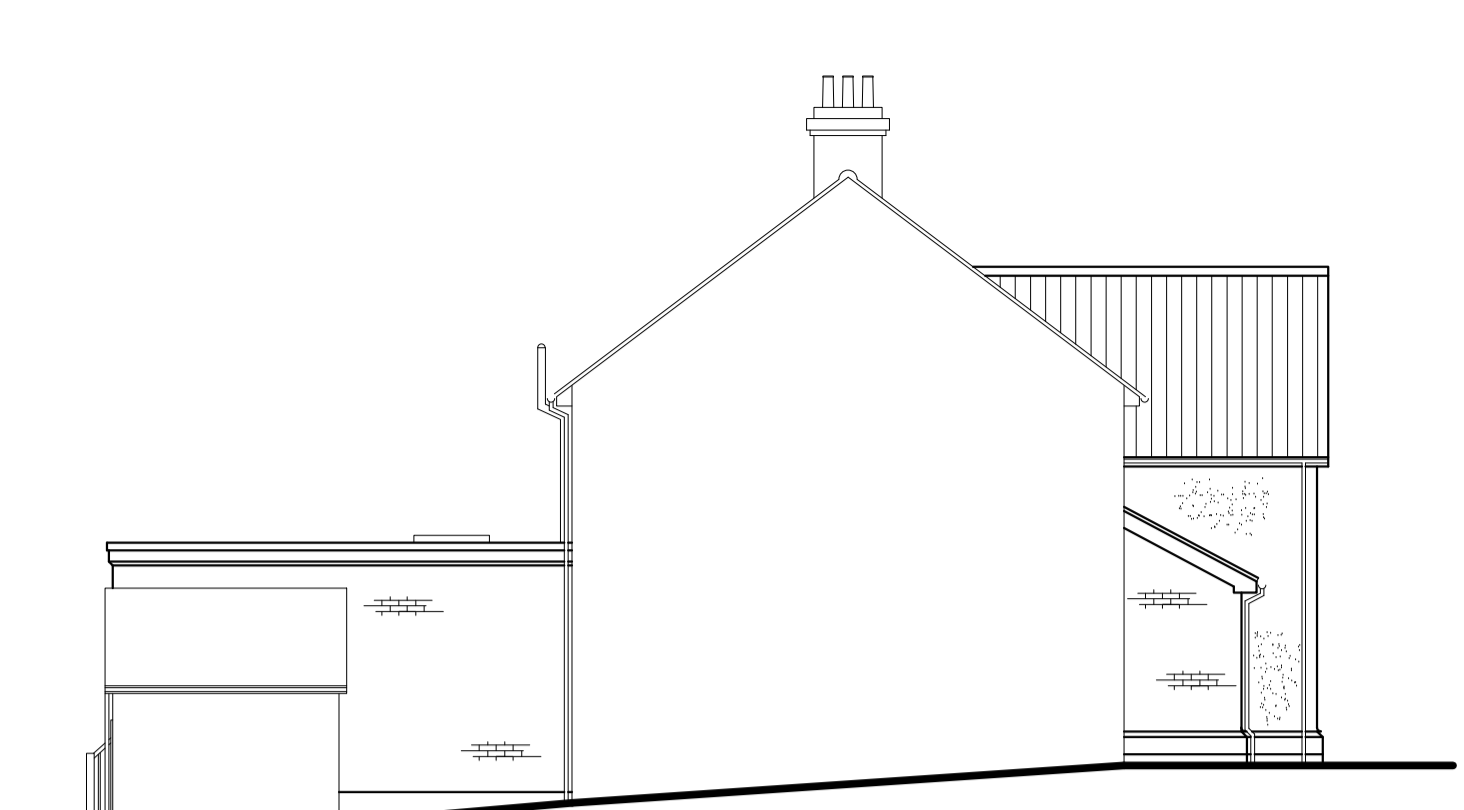


PROPOSED SIDE ELEVATION 1:100

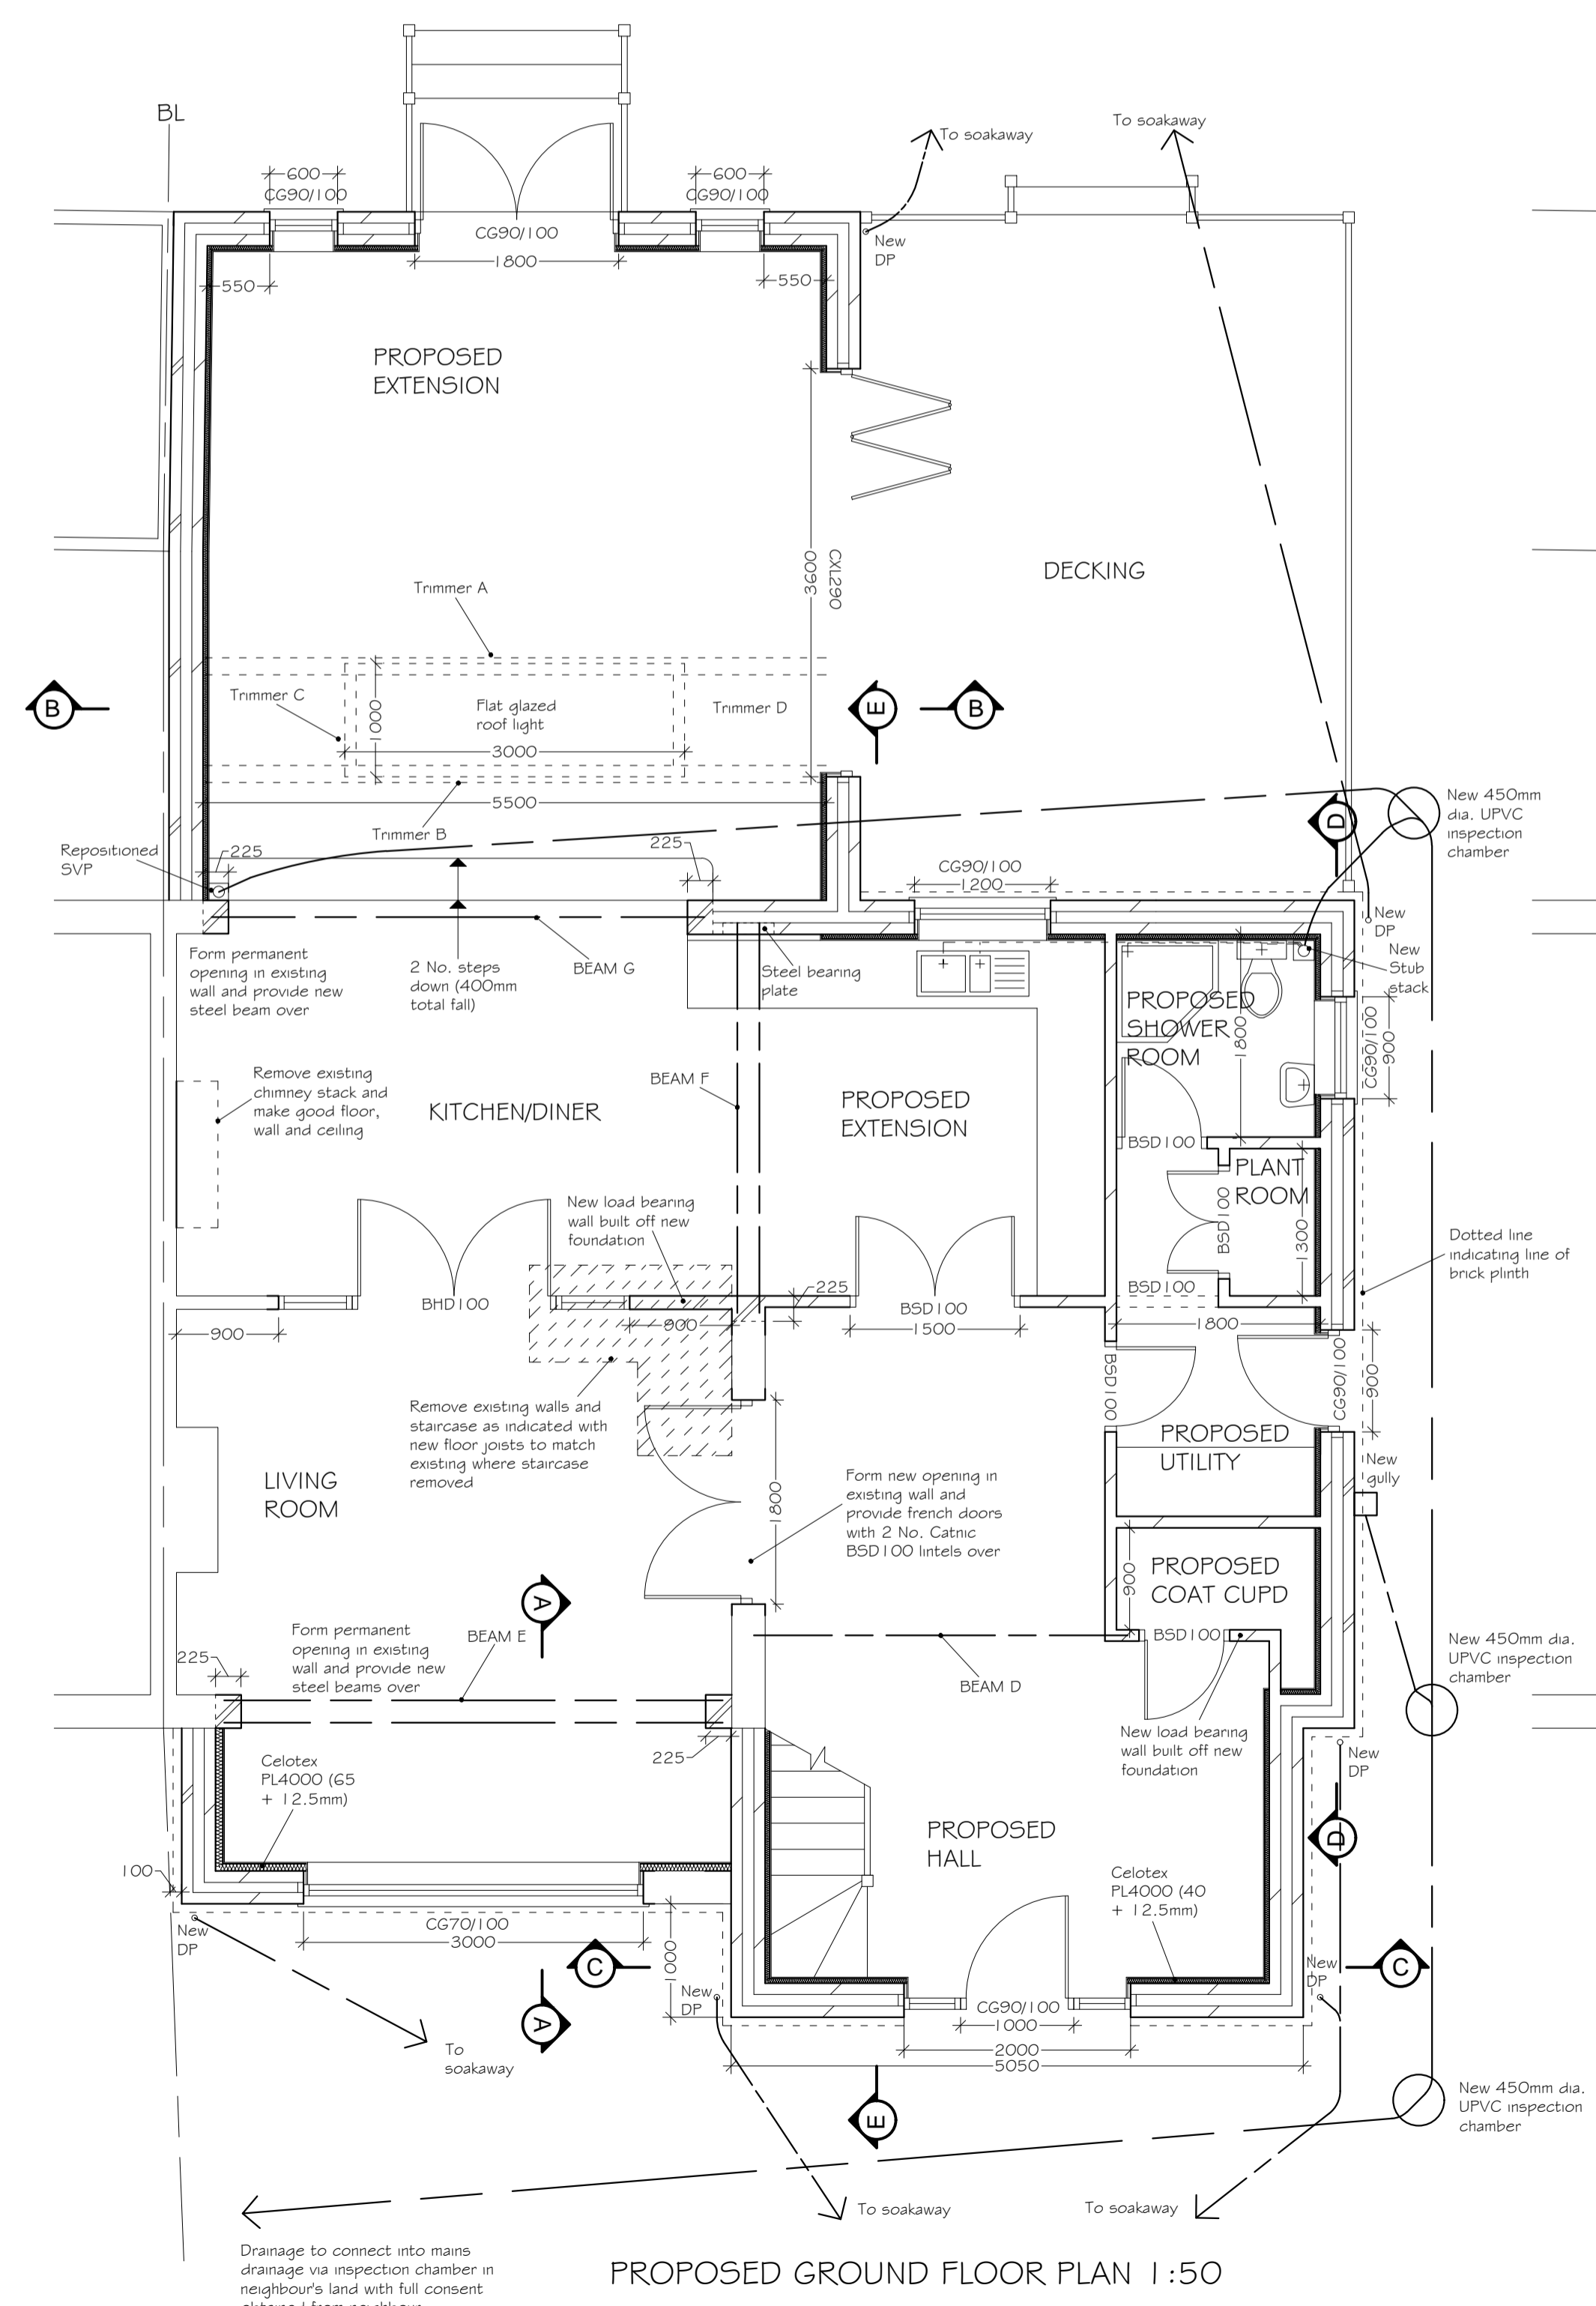

PROPOSED GROUND FLOOR PLAN 1:50

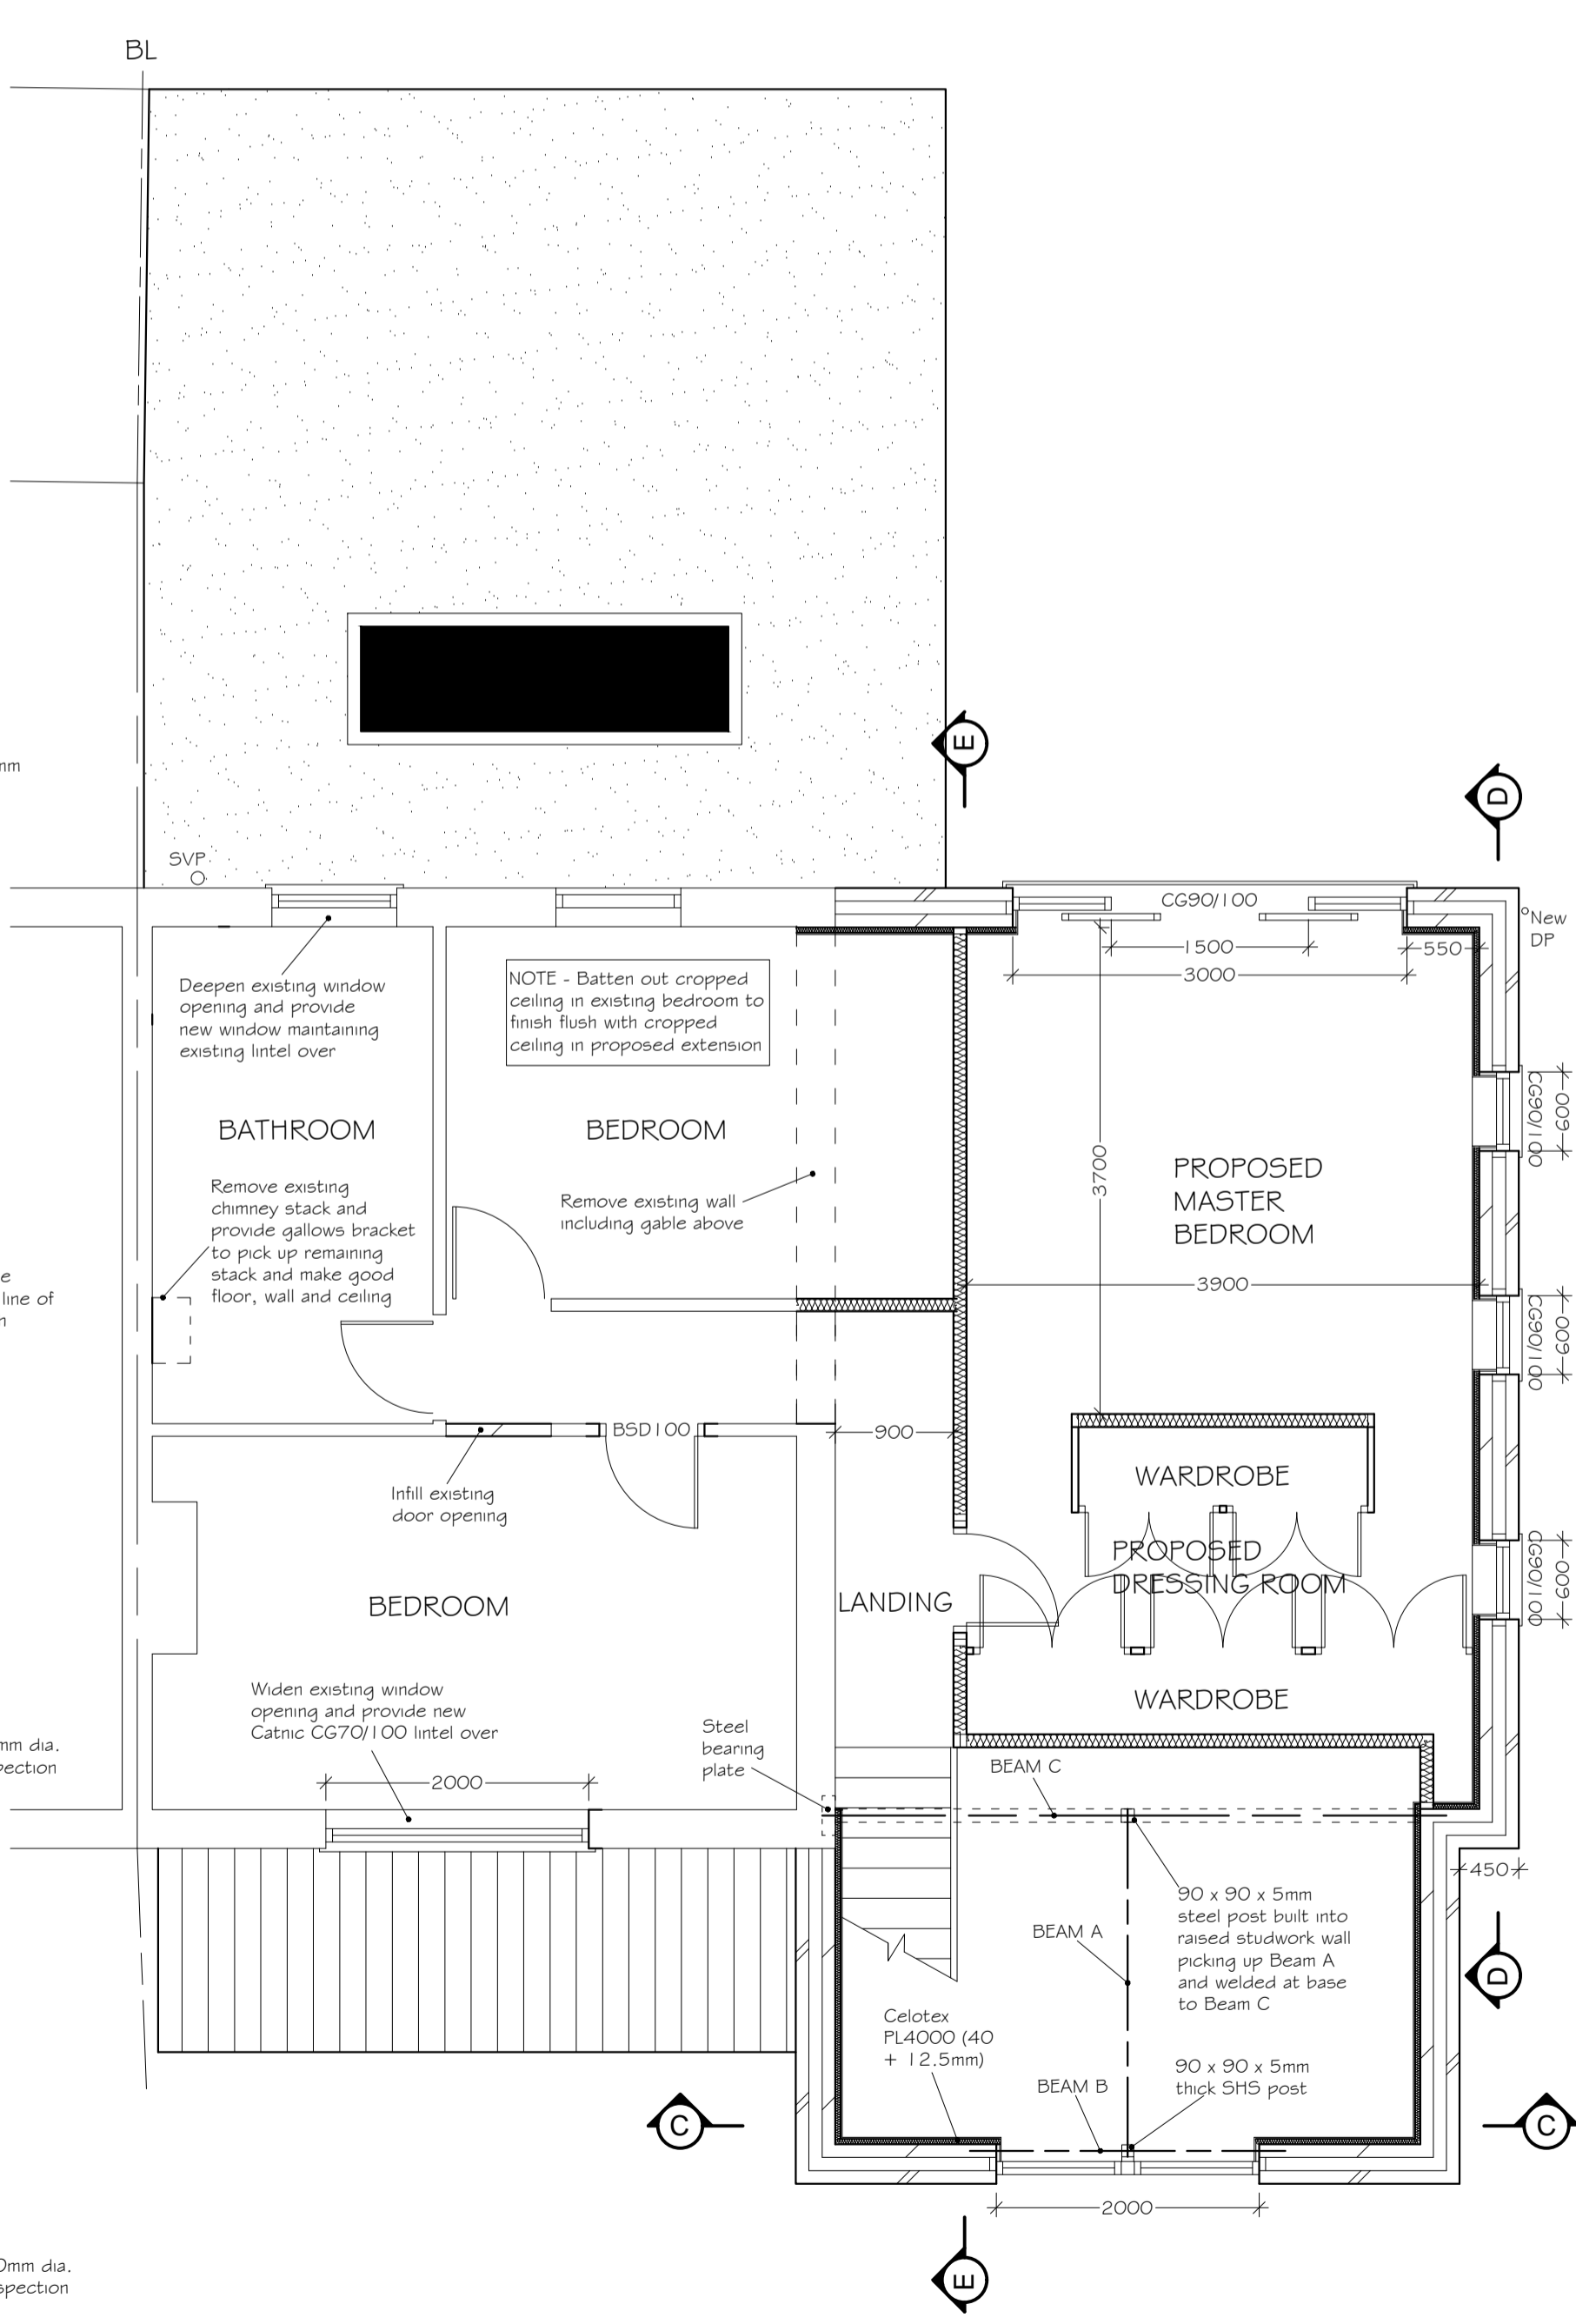

PROPOSED FIRST FLOOR PLAN 1:50

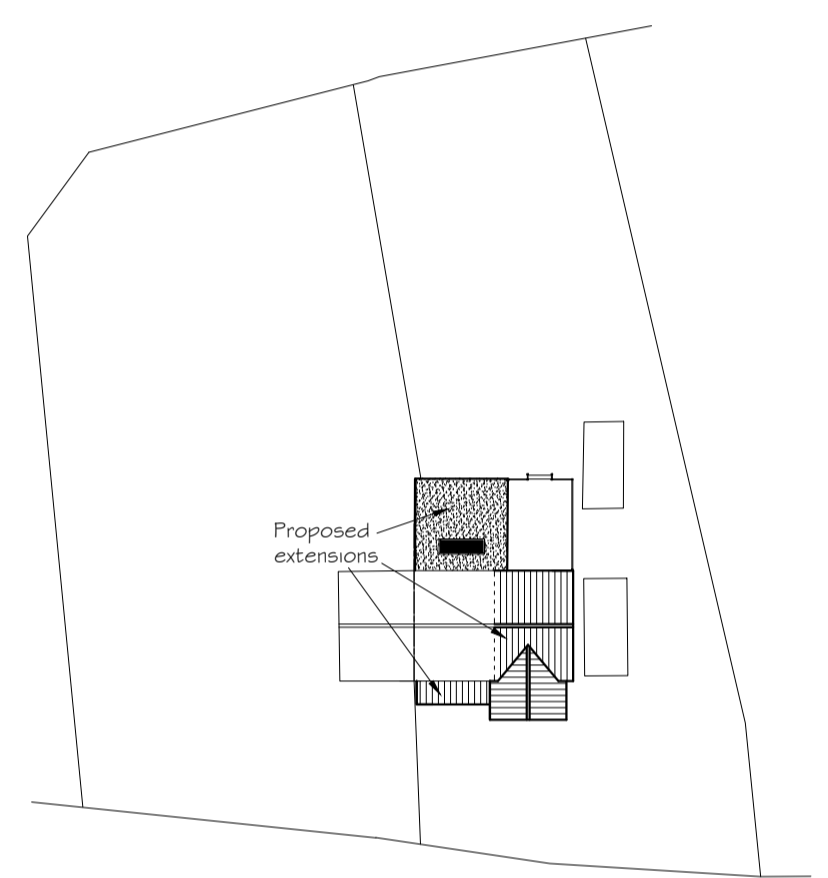

SITE PLAN 1:500

ARCHITECTURAL BUILDING DESIGN SERVICES

Unit 15
Epsilon House
West Road
Ipswich
Suffolk
IP3 9FJ

Tel: 01473 276147
Fax: 01473 276101
Mob: 07919055797
E-mail: info@abds.org.uk
Website: www.abds.org.uk

DAVID HART ABEng

Client Name and Site Address
Miss D Low
The Elms
Lower Somersham
Ipswich
Suffolk
IP8 4QH

Scale Bars
0 5m 10m 15m 20m
1:500
0 1m 2m 3m 4m
1:100
0 1m 2m
1:50

Project	Proposed extensions and alterations				
Drawing Number	21/09/0061	Scales	1:50, 1:100, 1:1250	Paper Size	A1
Revisions	J	Drawn	L.S		