




South East Elevation





North East Elevation




North West Elevation

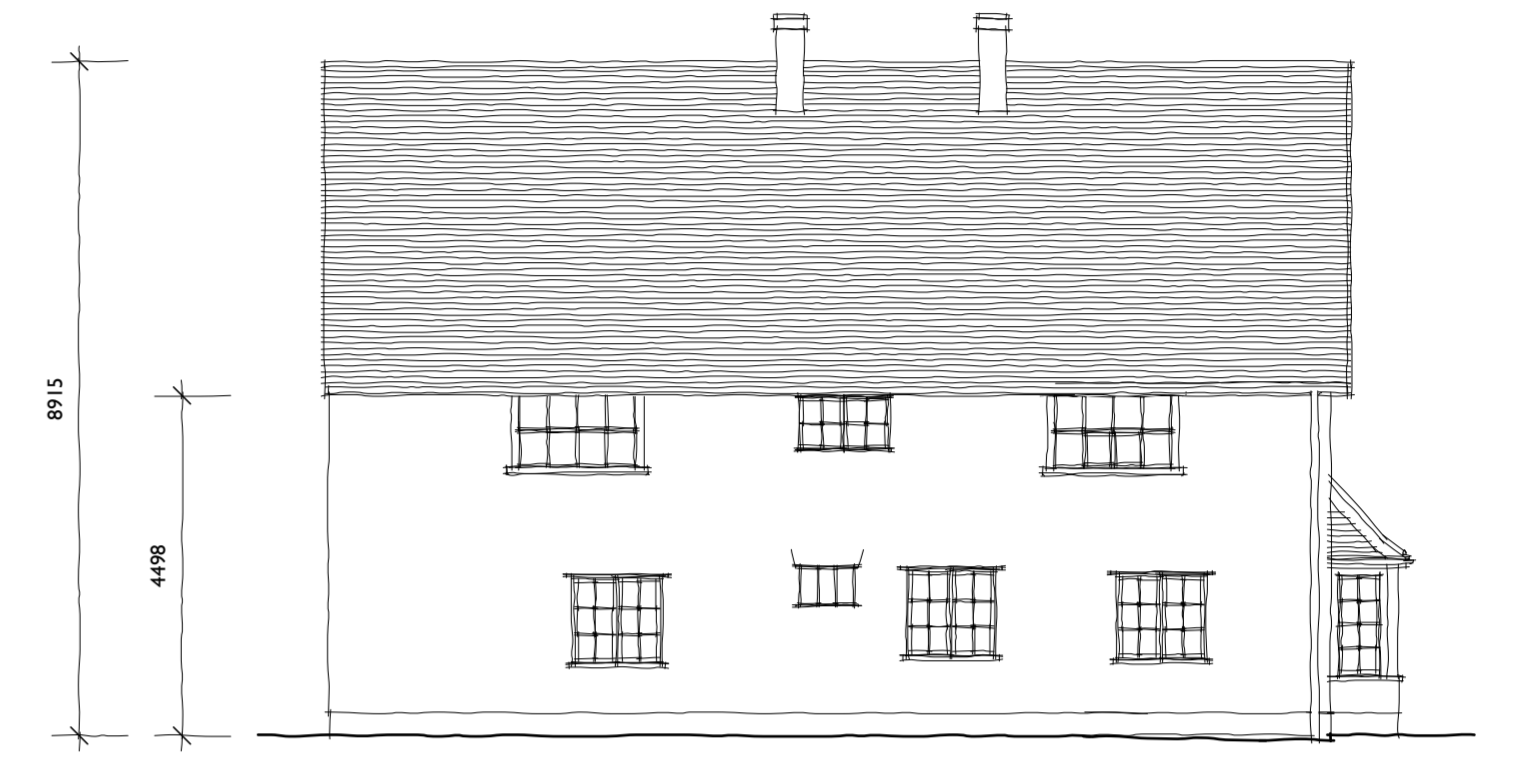



South West Elevation

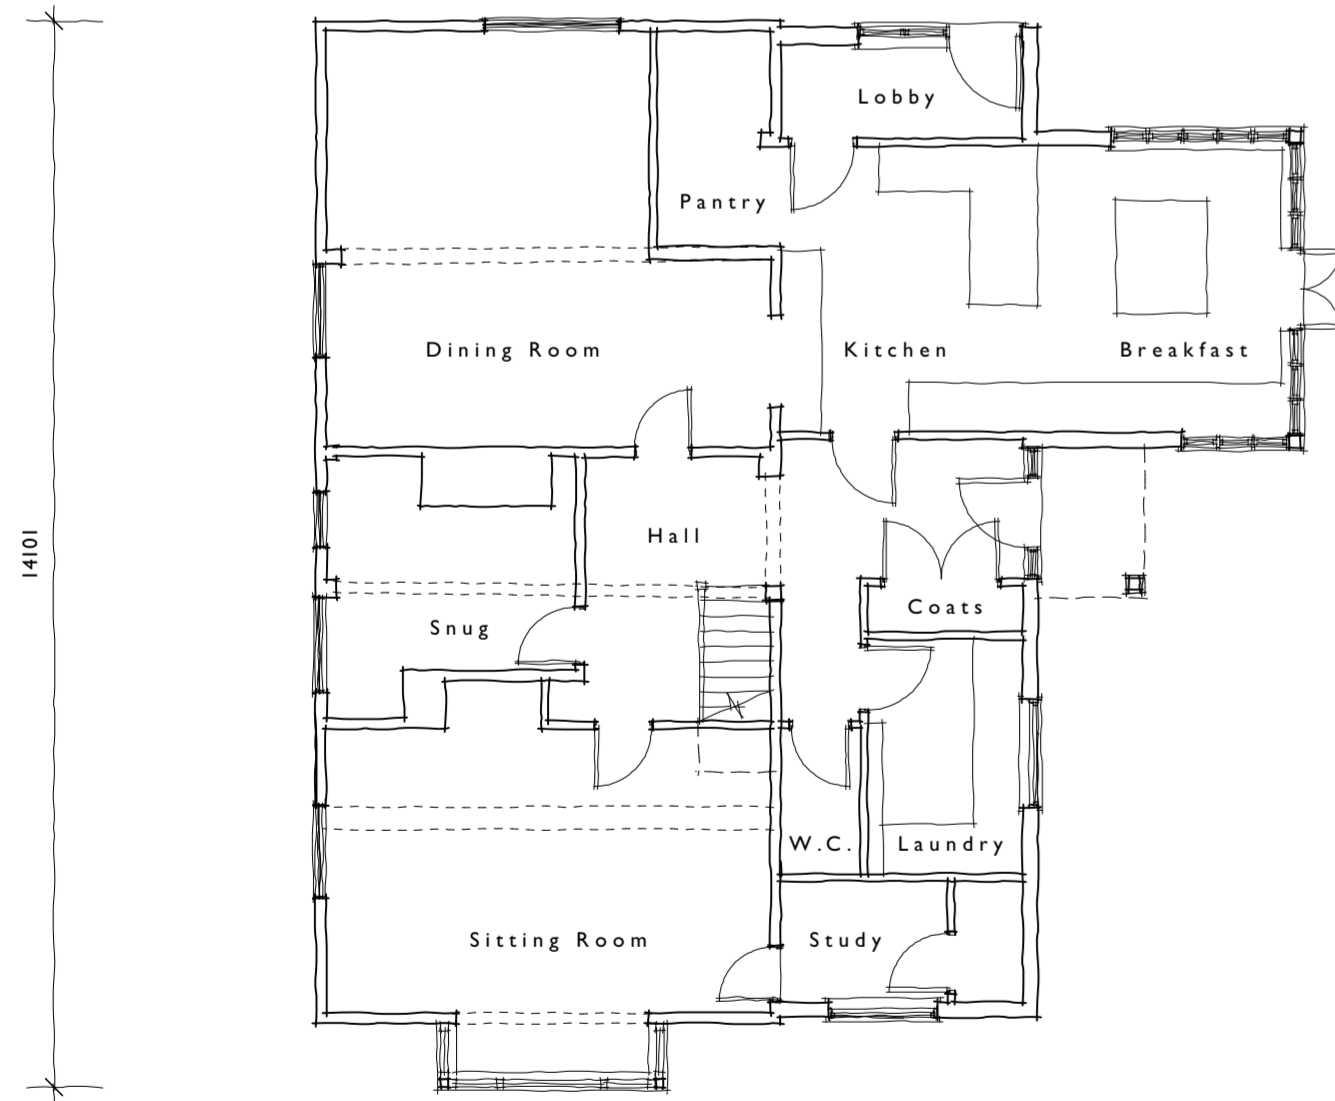 

Ground Floor Plan

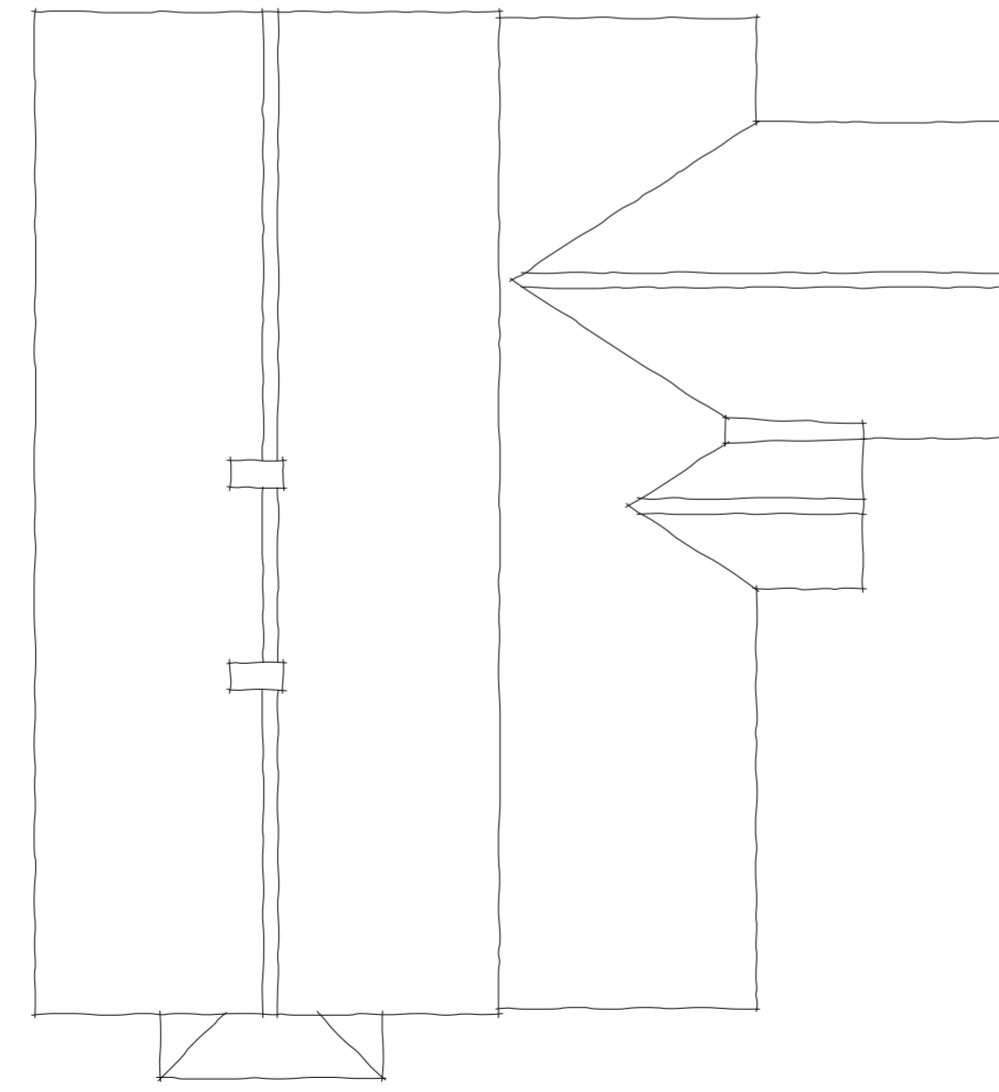

Roof Plan

 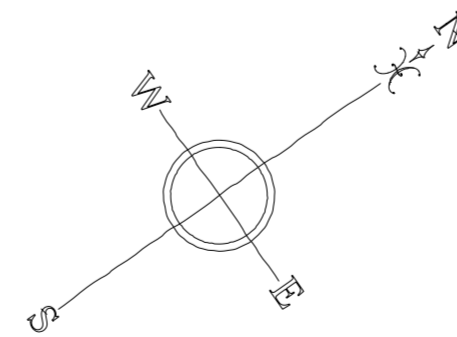

**ROGER BALMER  
DESIGN**

•  
FOUNTAIN HOUSE STUDIO THE STREET EAST BERGHOLT COLCHESTER CO7 6TB  
Telephone: 01206 299477 Email: enquiries@rogerbalmerdesign.co.uk

Client	Project	Drawing
Mr and Mrs Williams	Duncons Tan Office Mendlesham Green	Plans and Elevations as Existing
Scale	Date	Del.
1:100 at A1	June 2022	AJD
		Drawing no. Rev.
		2322 - 03

Contractors must verify all dimensions and information on site prior to commencement of work. Do not scale from drawing.  
© Roger A Balmer Ltd