




STEEL FRAME BUILDING - JUNIPER GREEN SHEETS

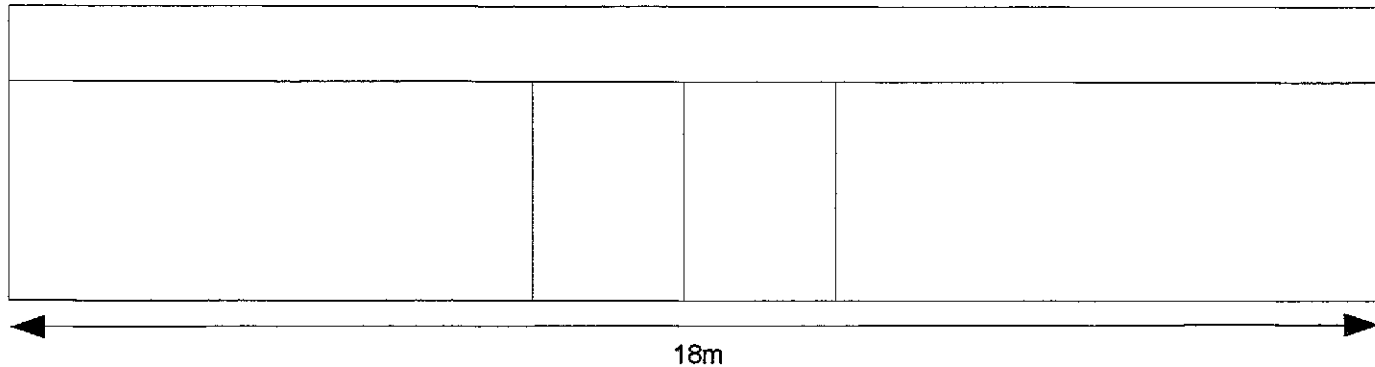


WEST ELEVATION

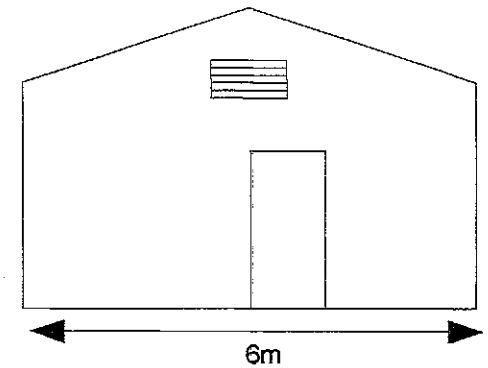

NORTH ELEVATION

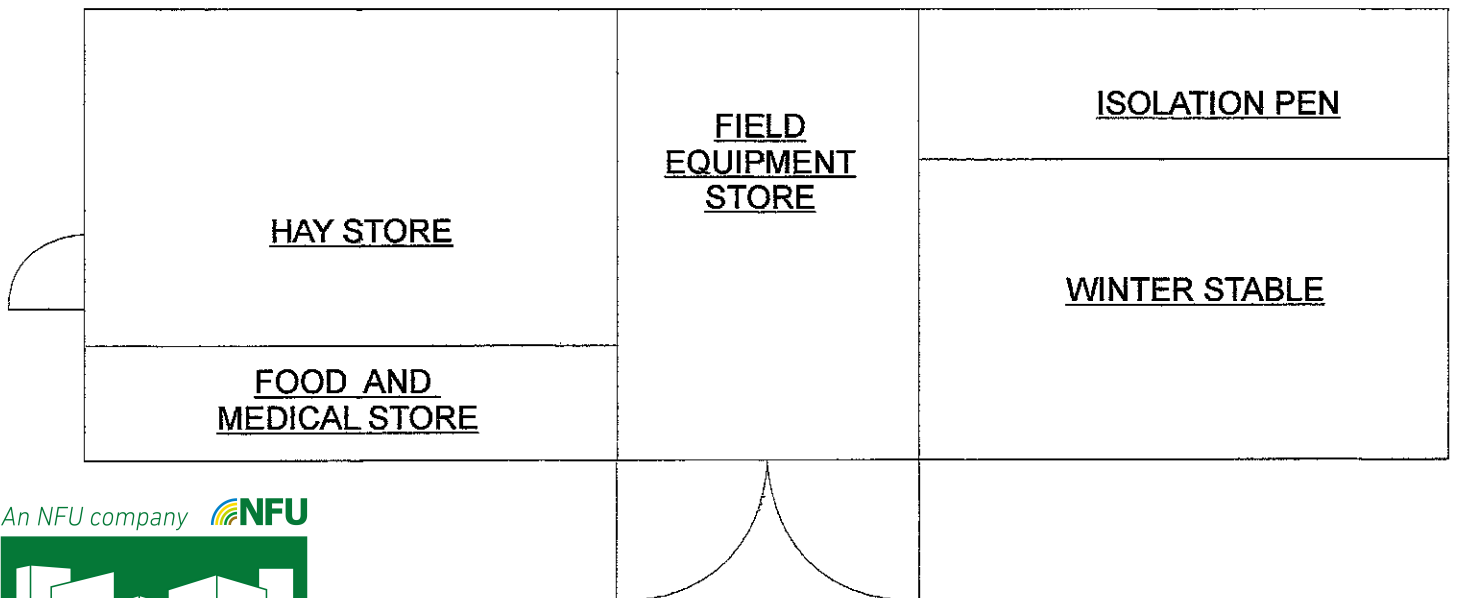

PLAN Scale 1:100 at A4

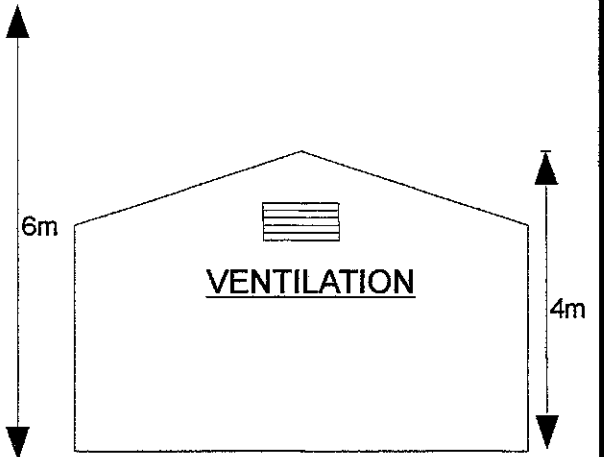

SOUTH ELEVATION

