


- Proposed conversion & extension
- Existing planting
- Proposed planting
- Application site
- Additional land within applicants ownership
- Demolitions

Notes  
Do not scale from this drawing.  
Check all dimensions on site prior to construction.

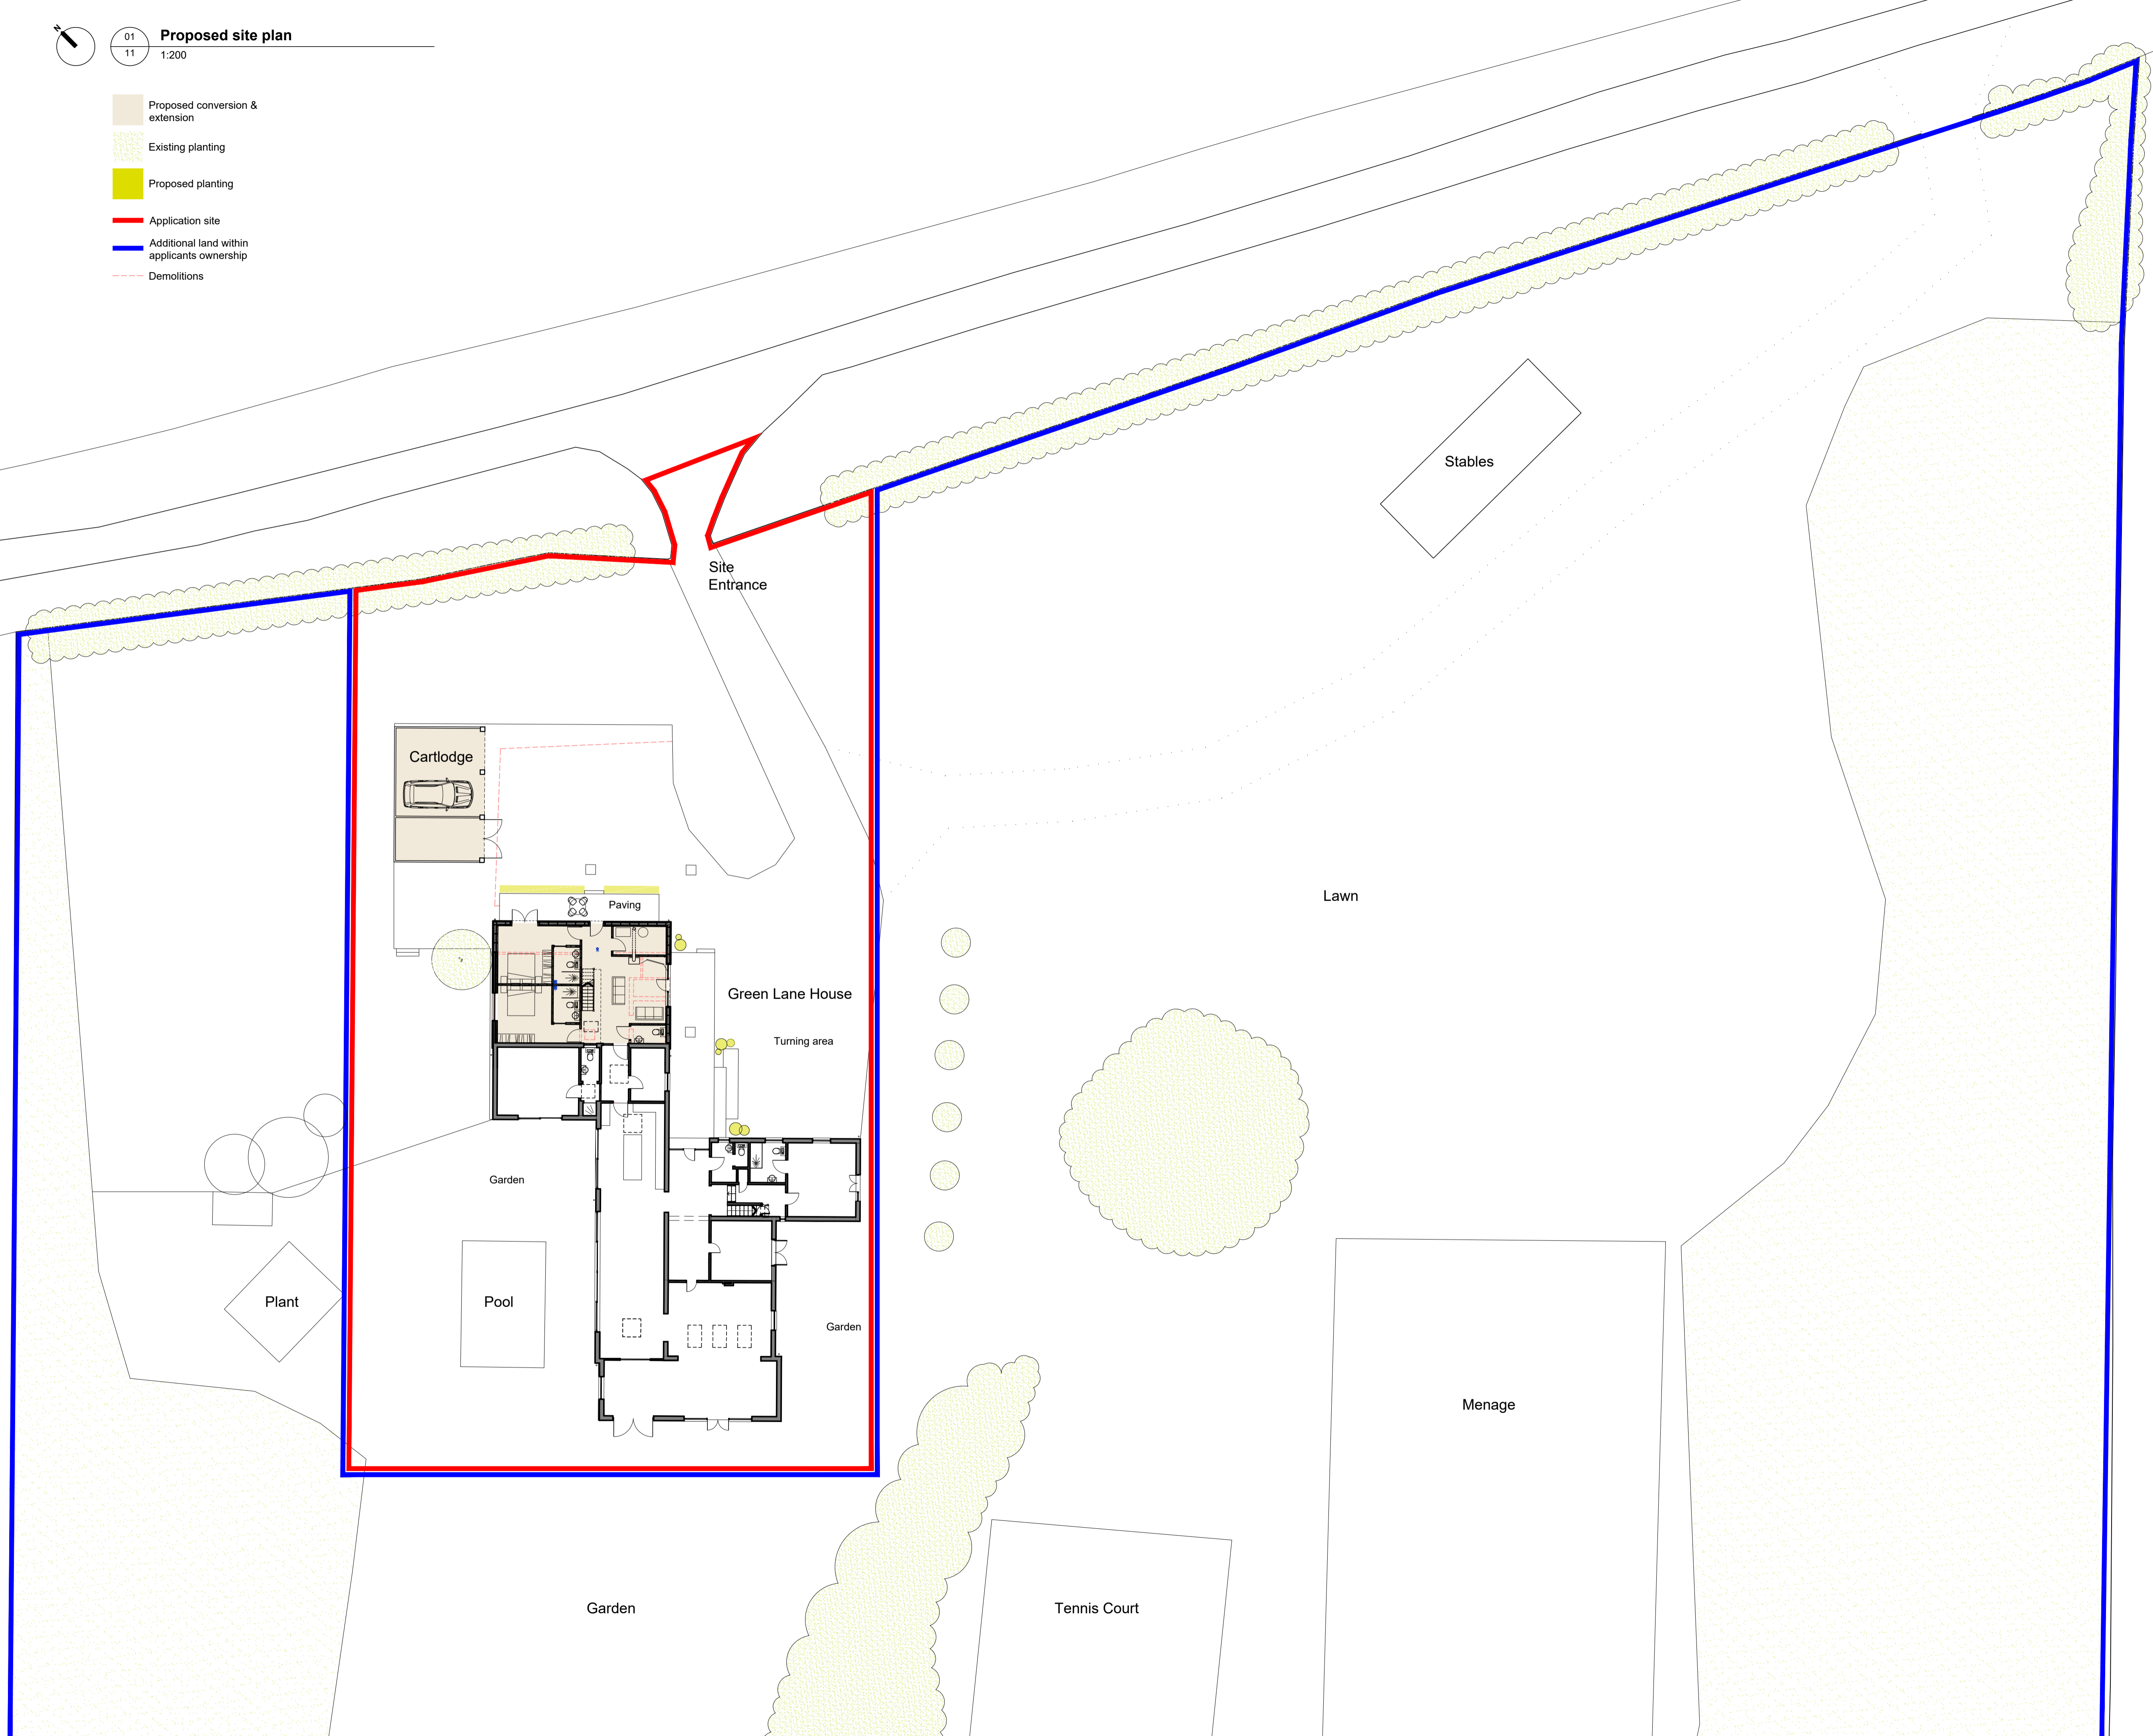

RevA 10.10.22 General revision

PLANNING APPLICATION

**Lucas+Western Architects**

Project  
**Green Lane House**  
Ixworth Thorpe  
IP31 1QN

Drawing  
**Proposed Site Plan**

Scale 1:200 @ A1  
Date October 2022  
Drawn JH  
No. **2209.11** Rev. A

This drawing is copyright of Lucas+Western Architects, Ltd and may not be reproduced without the prior written consent.