



FLOOR PLAN

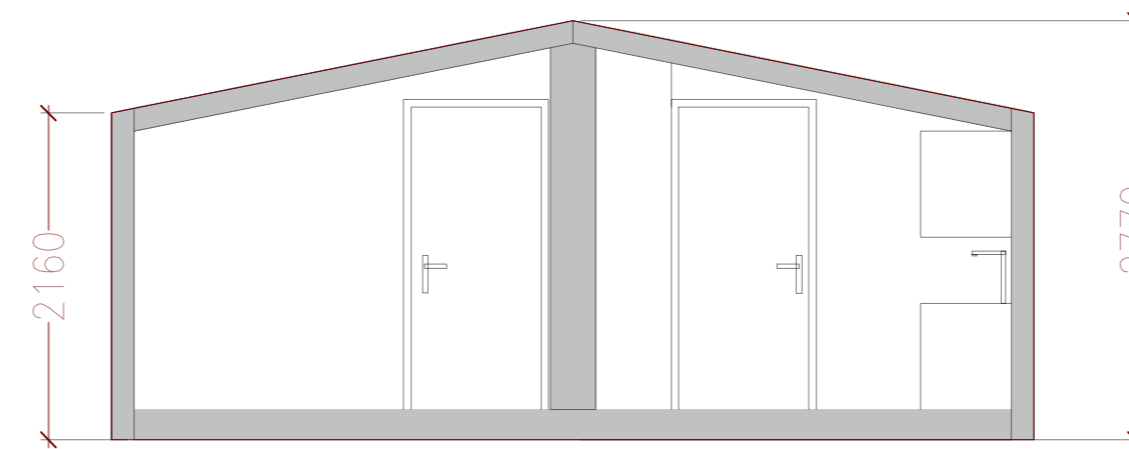

SECTION A-A

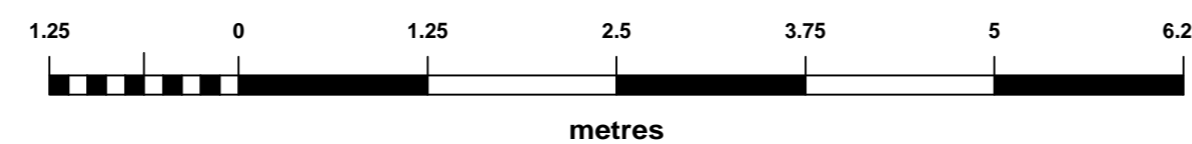

Date	Description	Rev	By
------	-------------	-----	----

Revision Description

Project:  
**Proposed Glamping Site - For Adam Bisaggio**  
**LAND NORTH EAST OF WASTE WATER TREATMENT**  
**WORKS, HULL ROAD, HU11 4US**

Drawing Title:  
**POD SECTION A-A**

Drawing Number:  
**220624-01-13**

Revision: -  
 Date: 03.10.2022  
 Scale: 1:50 @ A2  
 Drawn By: TA  
 CAD Dwg File: -  
 Checked By: EC

Issue Status:  
**Full Planning Application**