
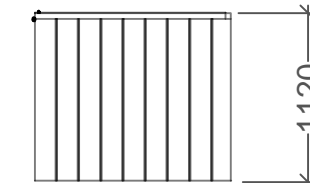
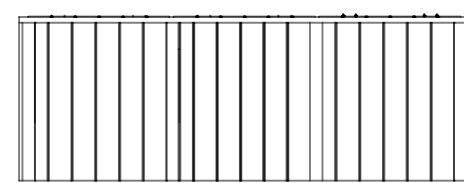




FLOOR PLAN

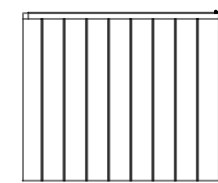

SIDE ELEVATION

FRONT ELEVATION

SIDE ELEVATION

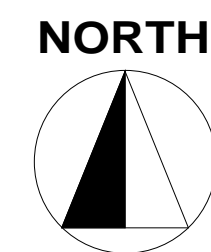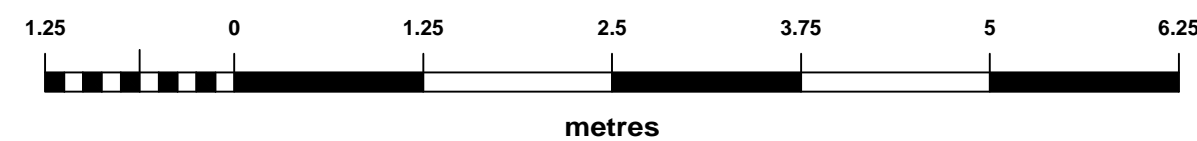

Date	Description	Rev	By
------	-------------	-----	----

Revision Description

Project:  
**Proposed Glamping Site - For Adam Bisaggio  
 LAND NORTH EAST OF WASTE WATER TREATMENT  
 WORKS, HULL ROAD, HU11 4US**

Drawing Title:  
**WOOD & BIN STORE ELEVATIONS**

Drawing Number:  
**220624-01-12**

Revision: -  
 Date: 03.10.2022  
 Scale: 1:50 @ A2  
 Drawn By: TA  
 CAD Dwg File: -  
 Checked By: EC

Issue Status:  
**Full Planning Application**