


BOUNDARY

BOUNDARY FENCE

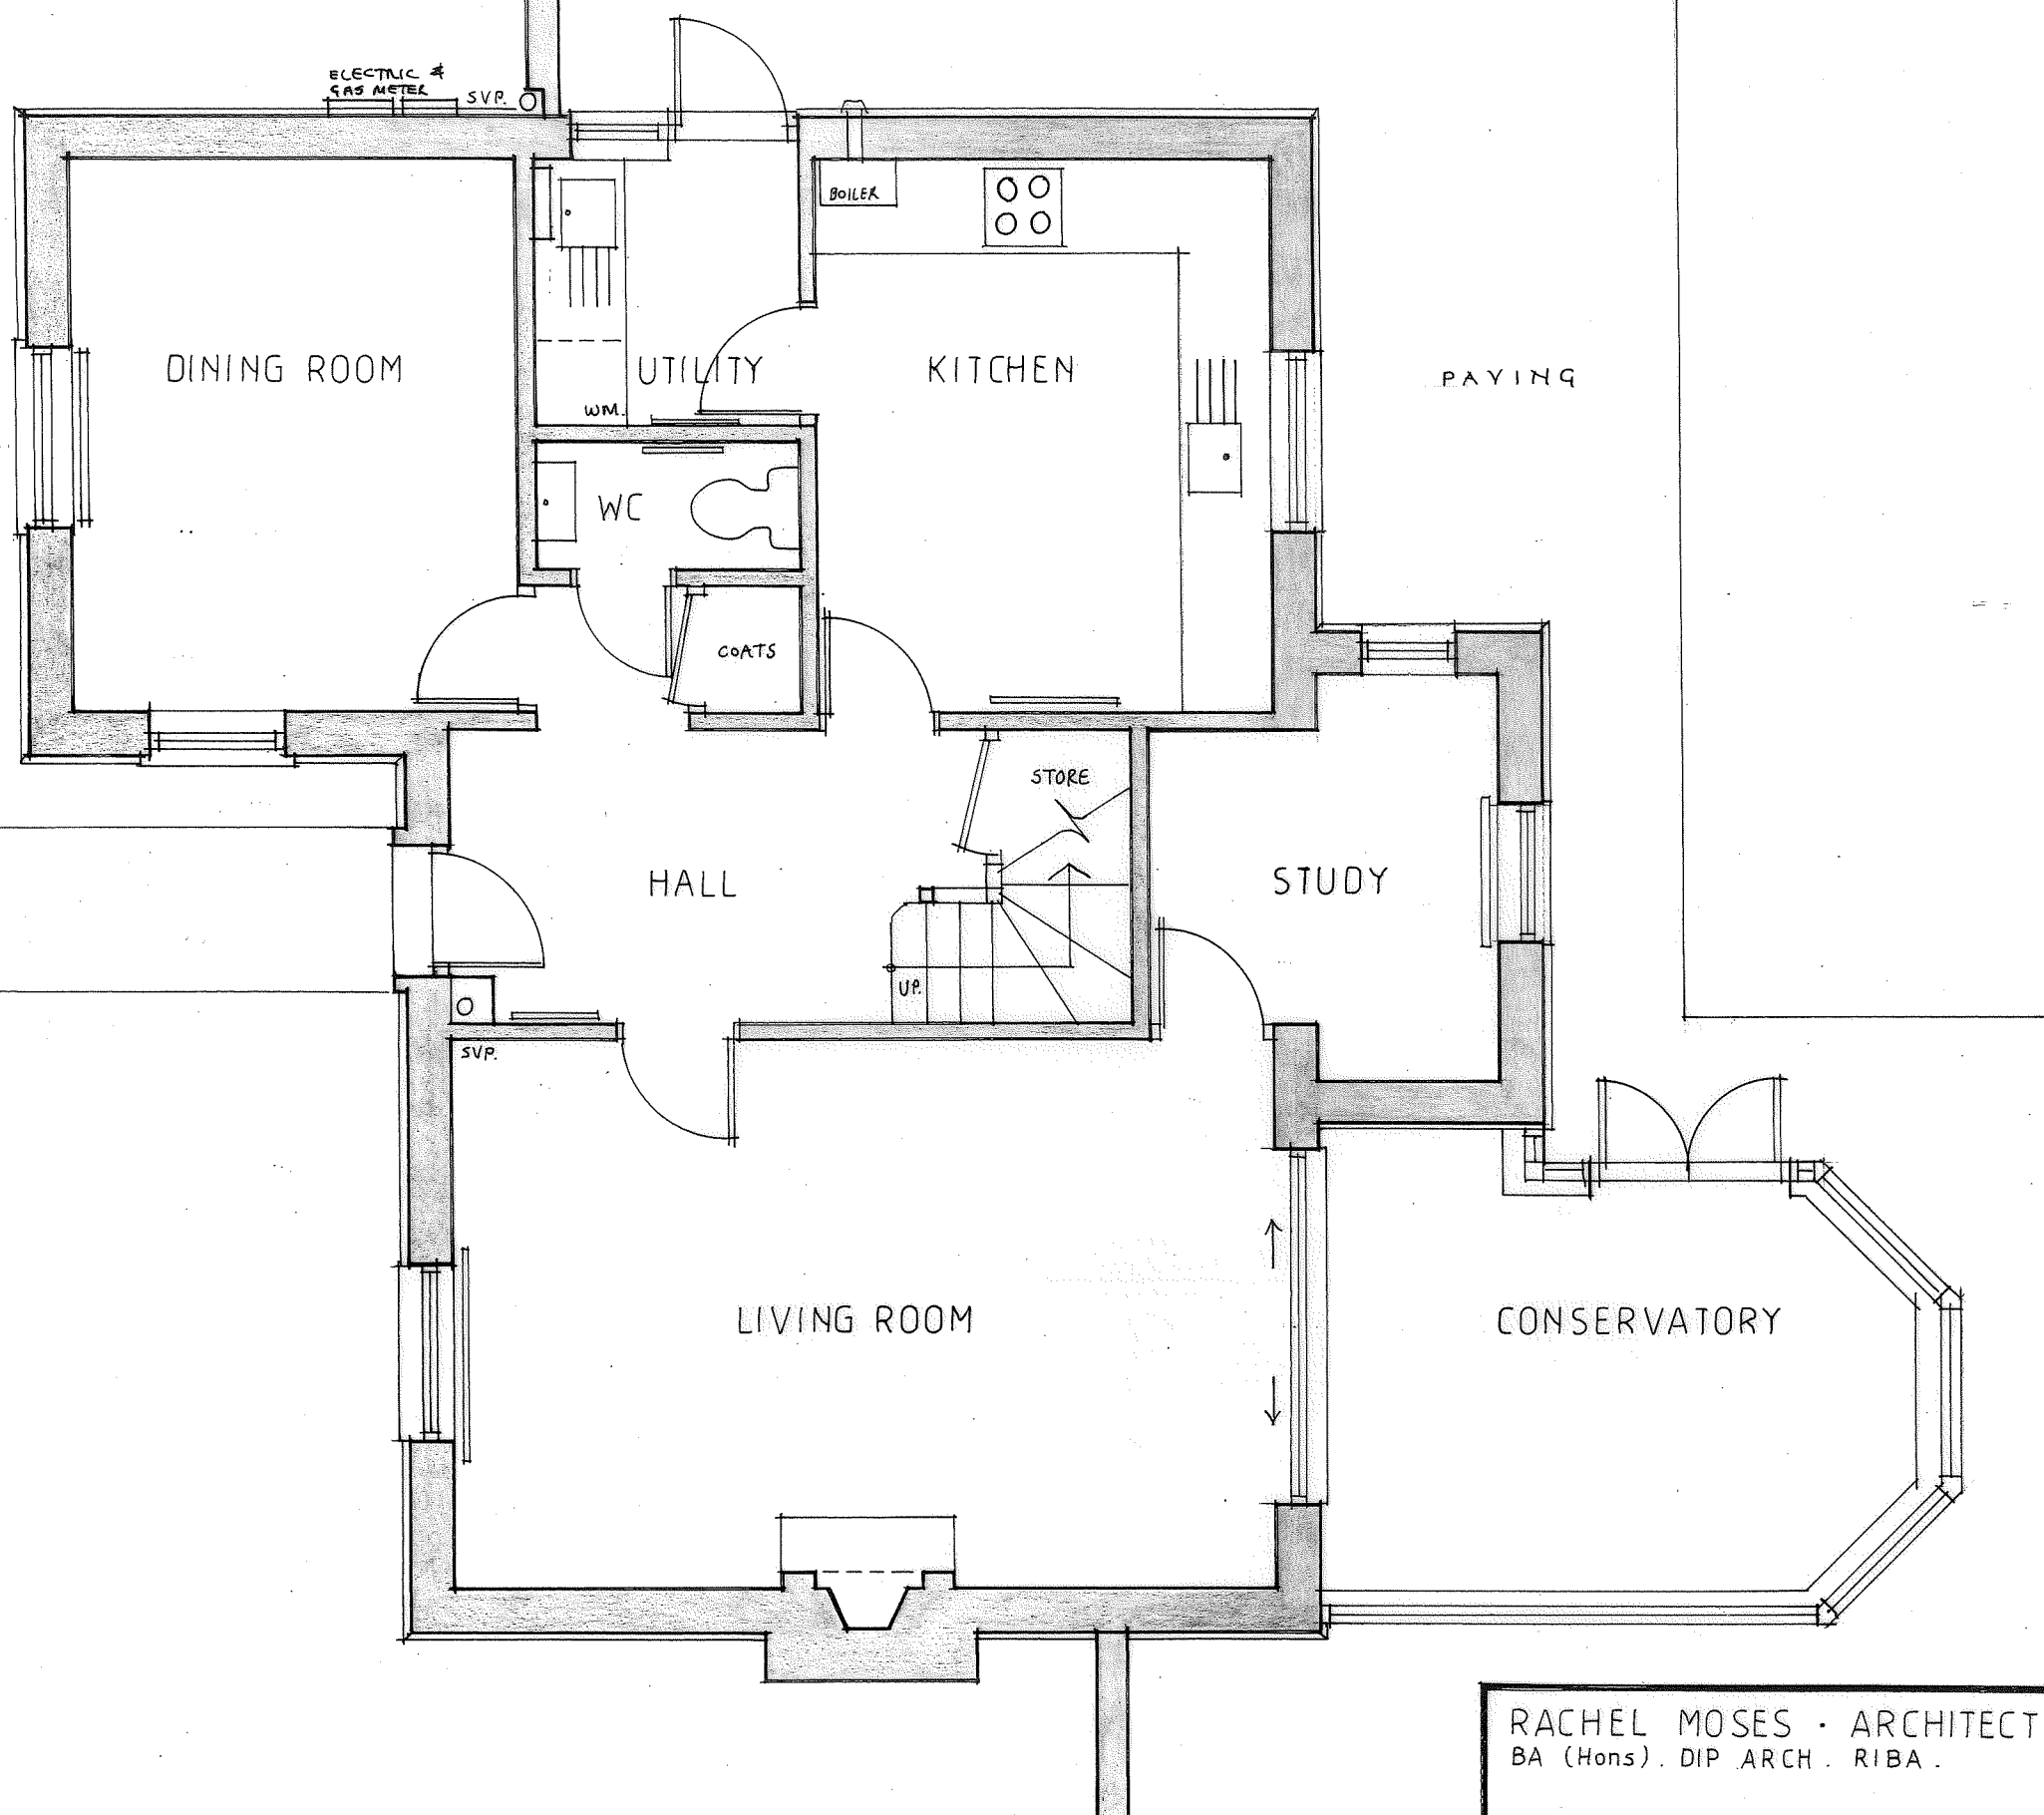

LAWN.

CONIFER HEDGE



SCALEBAR

IMPORTANT NOTE

- THE CONTRACTOR IS RESPONSIBLE FOR CHECKING ALL DIMENSIONS ON SITE BEFORE STARTING WORK.
- DO NOT SCALE DRAWINGS.
- REPORT ANY ERRORS OR OMISSIONS TO THE ARCHITECT.
- ALL MATERIALS SPECIFIED ARE TO BE USED IN ACCORDANCE WITH THE MANUFACTURERS GUIDELINES.

RACHEL MOSES · ARCHITECT LTD.  
 BA (Hons). DIP ARCH. RIBA.  
 THATCH COTTAGE, RADWINTER END,  
 SAFFRON WALDEN, ESSEX, CB10 2UD. Tel. 01799 599 264

EXTENSION TO:			
6 DRAGONS GREEN, SEWARDS END.			
TITLE GROUND FLOOR PLAN ~ SURVEY			
SCALE 1:50 @A3	DATE Sept '22	DWG. No. 2212/SD/01	REV.