



Proposed Ground Floor Plan  
Scale 1:100 @A3

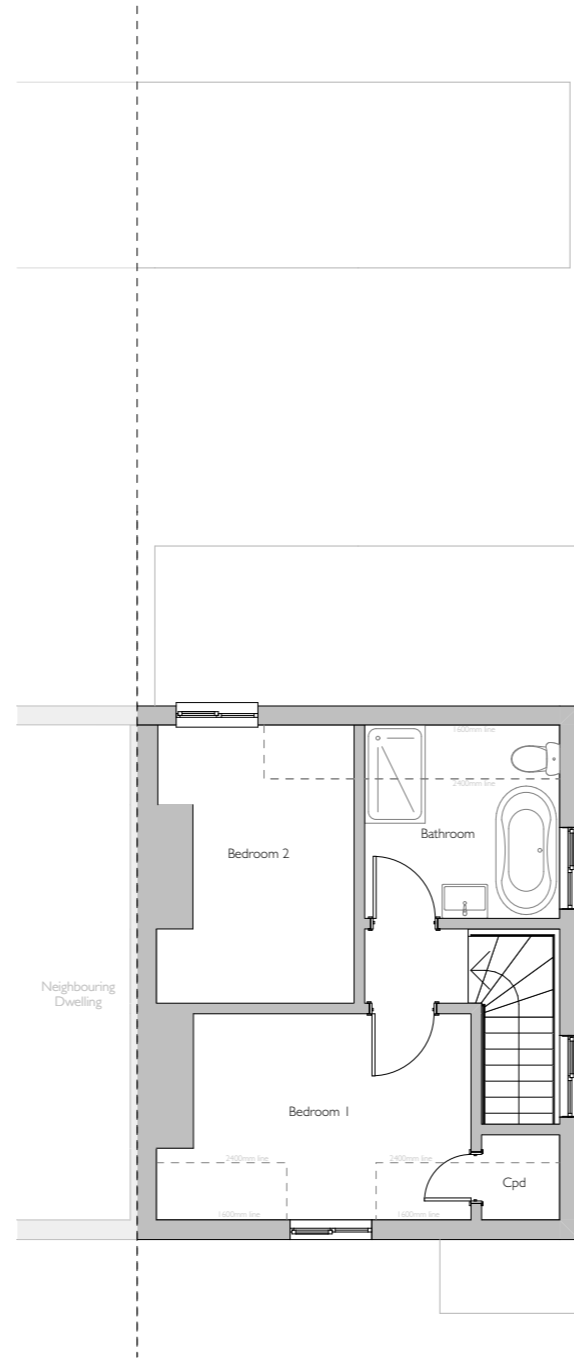

Proposed First Floor Plan  
Scale 1:100 @A3

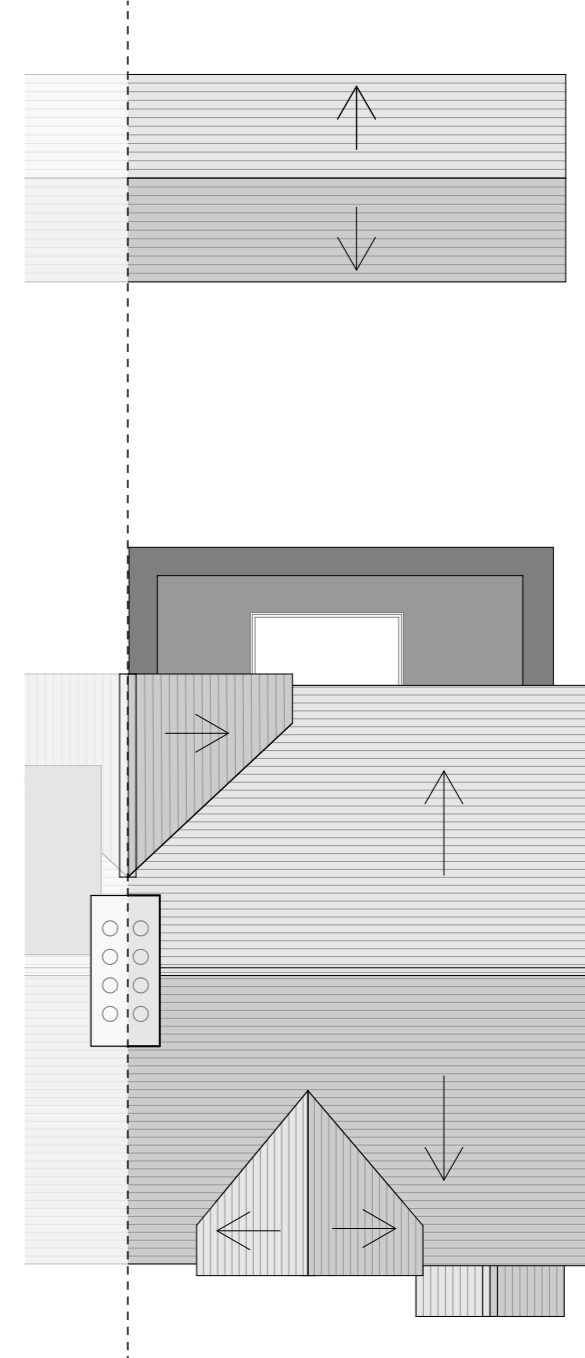

Proposed Roof Plan  
Scale 1:100 @A3



Minerva House  
Highweek Street  
Newton Abbot  
TQ12 1TQ

01626 572250  
info@pmr-architecture.co.uk  
www.pmr-architecture.co.uk

**Client:** Mr Roberts  
**Project:** 5 Rewe Barton Cottage, Rewe, EX5 4EU  
**Drawing Title:** Proposed Floor Plans (Ground Floor Extension)  
**Drawing No:** 22.08\_PL\_101  
**Revision:** -  
**Date:** September 2022  
**Status:** PLANNING  
**Scale:** 1:100 @A3

