



Existing Ground Floor Plan Scale 1:100 @ A3

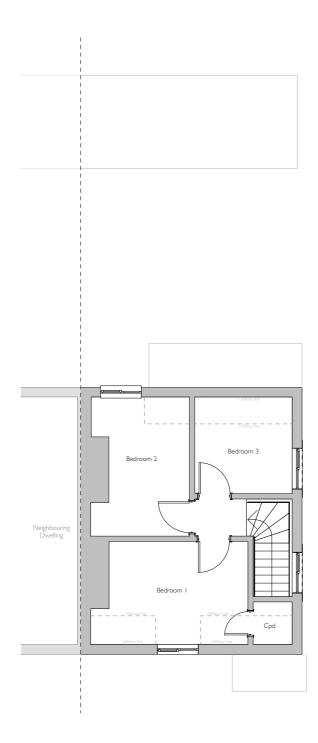

Existing First Floor Plan Scale 1:100 @ A3

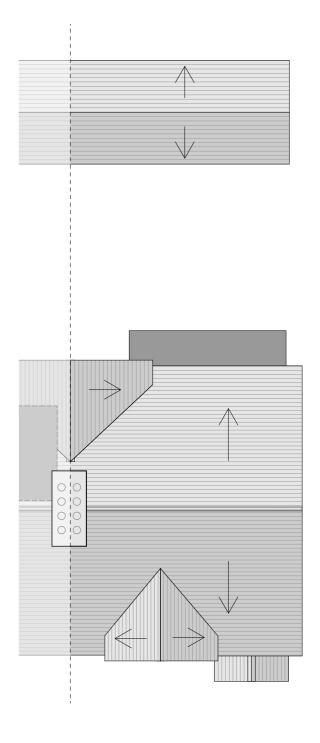

Existing Roof Plan

Scale 1:100 @ A3



Minerva House Highweek Street Newton Abbot TQ12 ITQ

01626 572250 info@pmr-architecture.co.uk www.pmr-architecture.co.uk

Date: Status: Scale:

Project: 5 Rewe Barton Cottage, Rewe, EX5 4EU

Drawing Title: Existing Floor Plans

Drawing No: 22.08_PL_004

Revision: -

September 2022 PLANNING 1:100 @ A3

