



First Floor Plan.

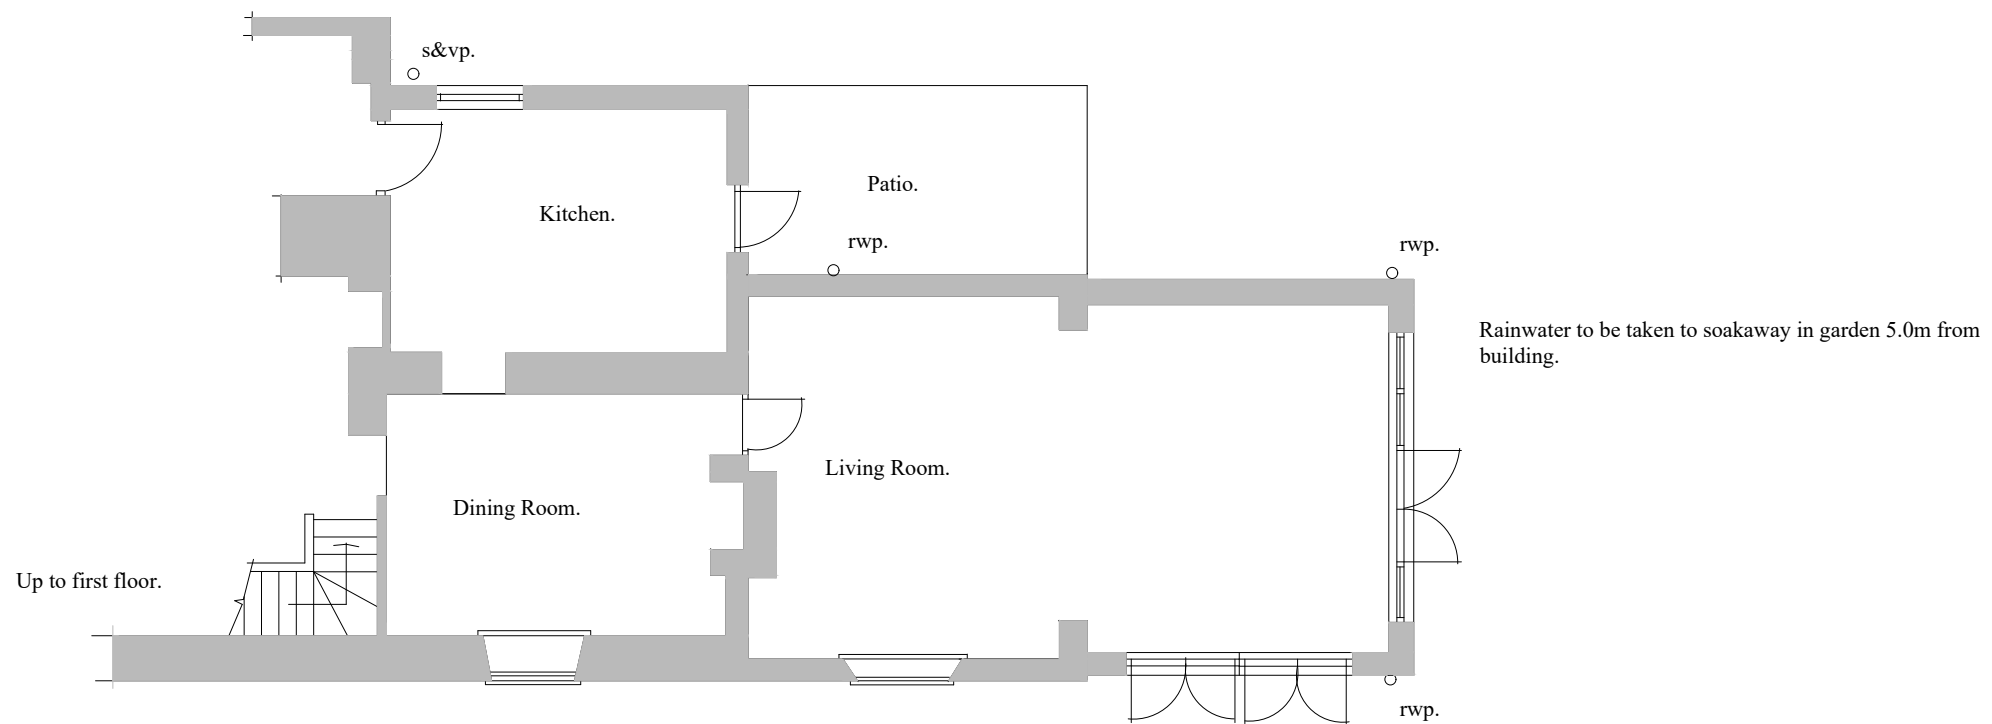

Ground Floor Plan.

 

Notes

-	--/03	Revision line 01 Revision line 02
-	--/03	
No.	Date	Revision

**Disabled Lift Access plus
Minor Window Changes
to First Floor Extension.**

Client

Mr & Mrs A Noble.

Job Title

Existing Plans.

Drawing Title

**Rose Cottage
Street End Lane
Blagdon
BS40 7TW .**

Scale : 1:100@
A3.

Drawn by :

Date : Aug 2022.

Checked :

Drawing No.

22/11/01.

Rev.