



North.

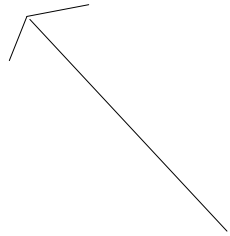

17 Fallowfield.

U - Tree.

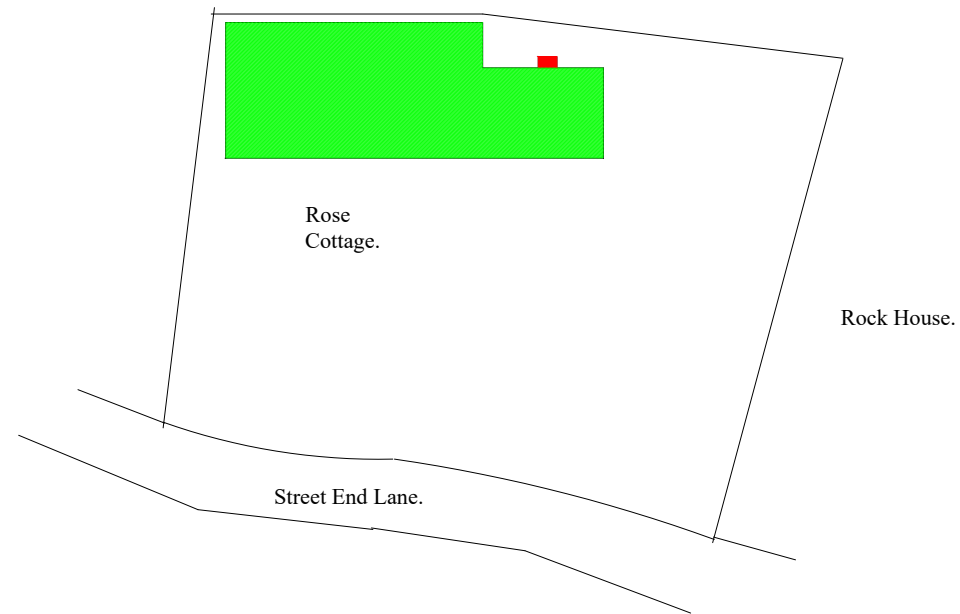

Scale: 1:500.

Notes

-	--/03	Revision line 01 Revision line 02
---	-------	--------------------------------------

-	--/03	
---	-------	--

No.	Date	Revision
-----	------	----------

**Disabled Lift Access plus
Minor Window Changes
to First Floor Extension.**

Client

Mr & Mrs A Noble.

Job Title

Site Plan.

Drawing Title

**Rose Cottage
Street End Lane
Blagdon
BS40 7TW .**

Scale : 1:500@ A3.	Drawn by :
-----------------------	------------

Date : Aug 2022.	Checked :
------------------	-----------

Drawing No.

22/11/05.

Rev.