



SIDE

REAR


SIDE

EXISTING FLOOR
PLANS + ELEVATIONS
1:100


0 1 2 3 4 5m



FRONT

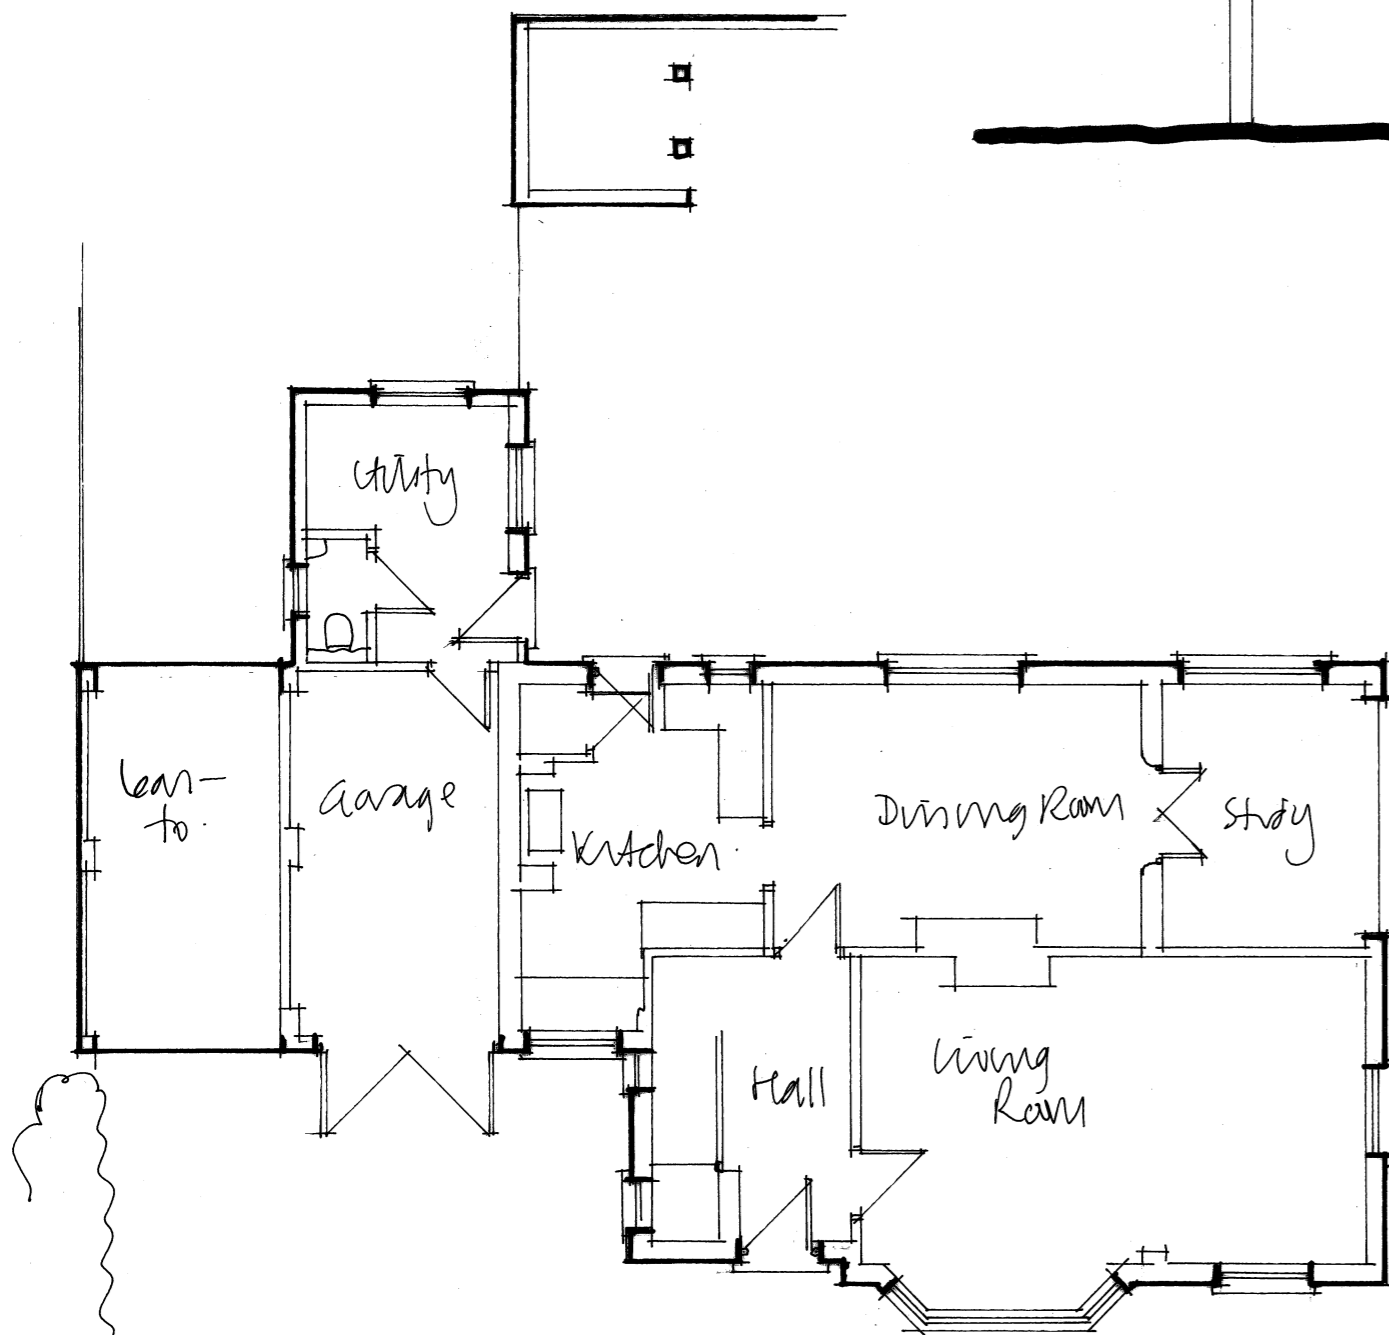

GROUND

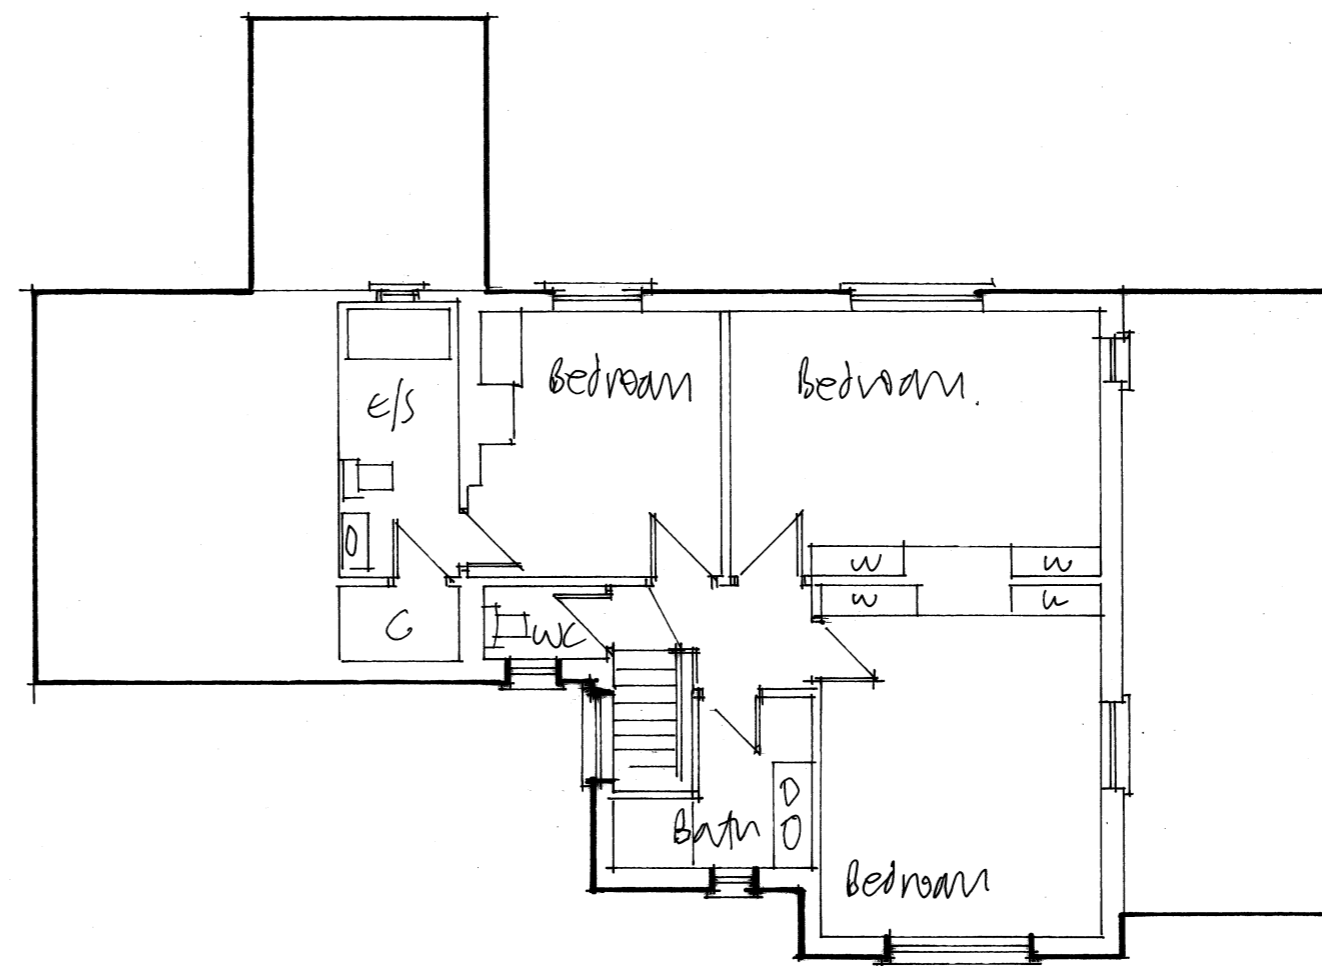

FIRST

FUSION Architecture Ltd

Orchard End
Hazeley Bottom
Hartley Wintney
Hampshire
RG27 8LU
Tel/Fax 01252 842026

Job Title

Extension and alterations to
Chilcombe
Hook Road
Greywell
RG29 1BT

Client

Mr and Mrs Daignton

Drawing Title

Existing floor plans and elevations

Scale As shown Dwg size...A2

Drwg No. 2294/05 Rev