
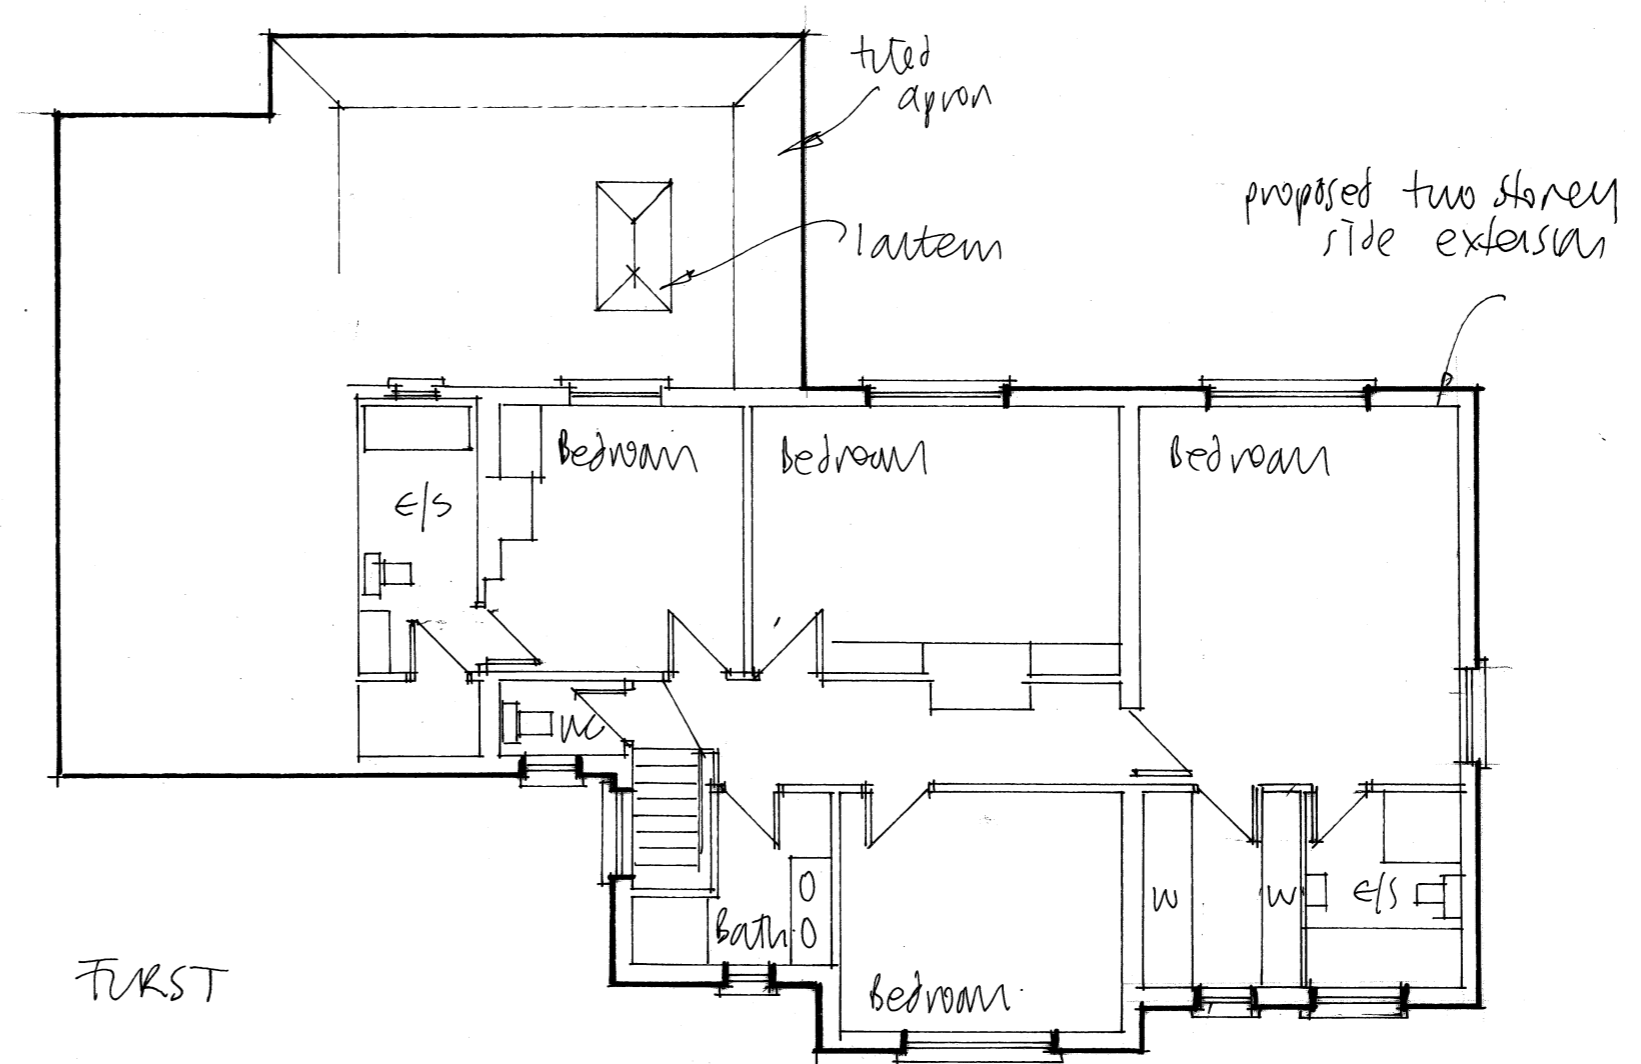
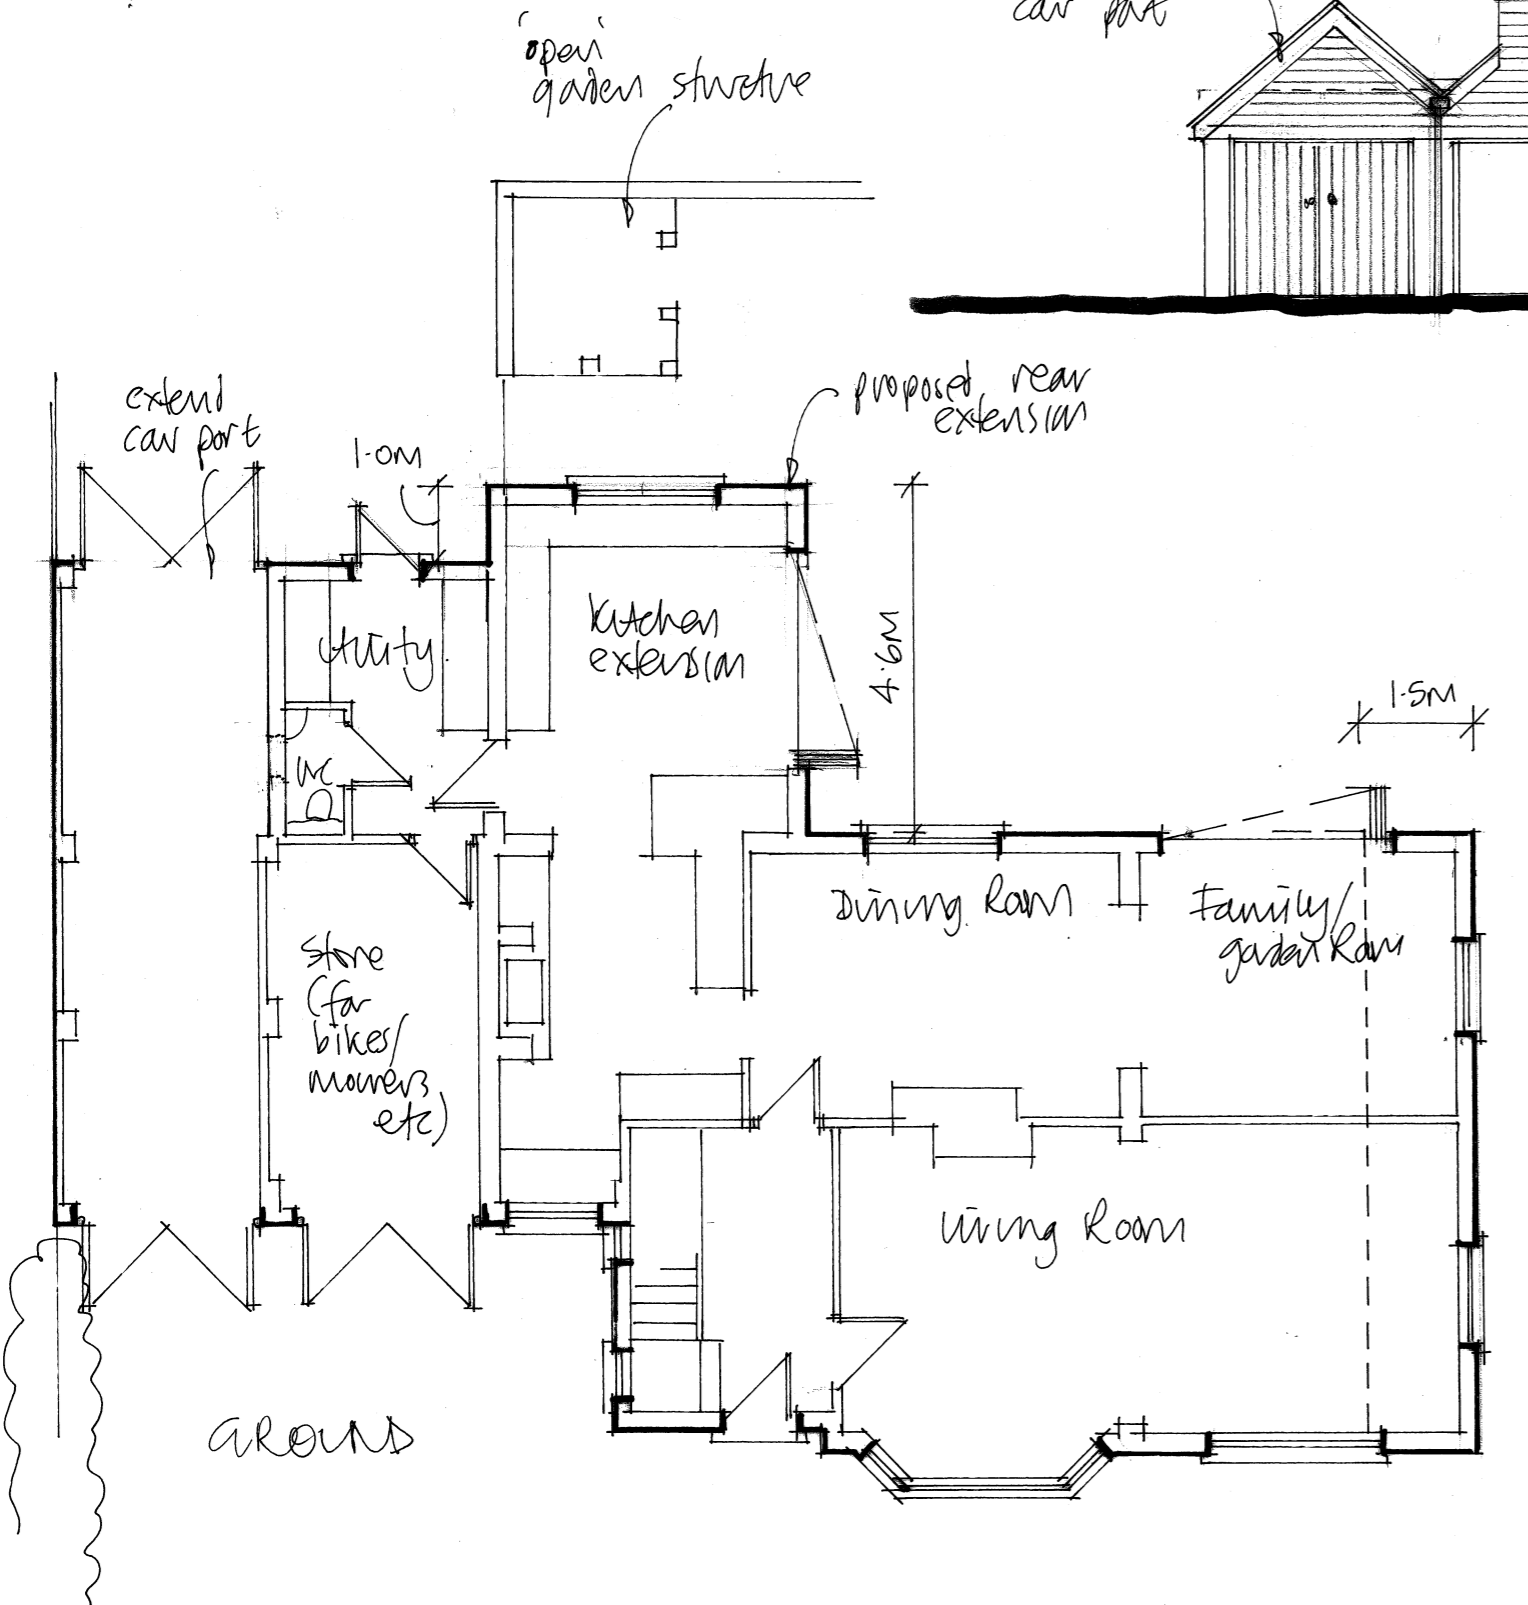


PROPOSED FLOOR
PLANS + ELEVATIONS
1:100

 

FUSION Architecture Ltd	
Orchard End Hazeley Bottom Hartley Wintney Hampshire RG27 8LU Tel/Fax 01252 842026	
Job Title	
Extension and alterations to Chilcombe Hook Road Greywell RG29 1BT	
Client	
Mr and Mrs Daignton	
Drawing Title	
Proposed floor plans and elevations	
Scale As shown	Dwg size ...A2
Dwg No. 2294/06	Rev