


Site Plan/Block Plan of HG3 1DW

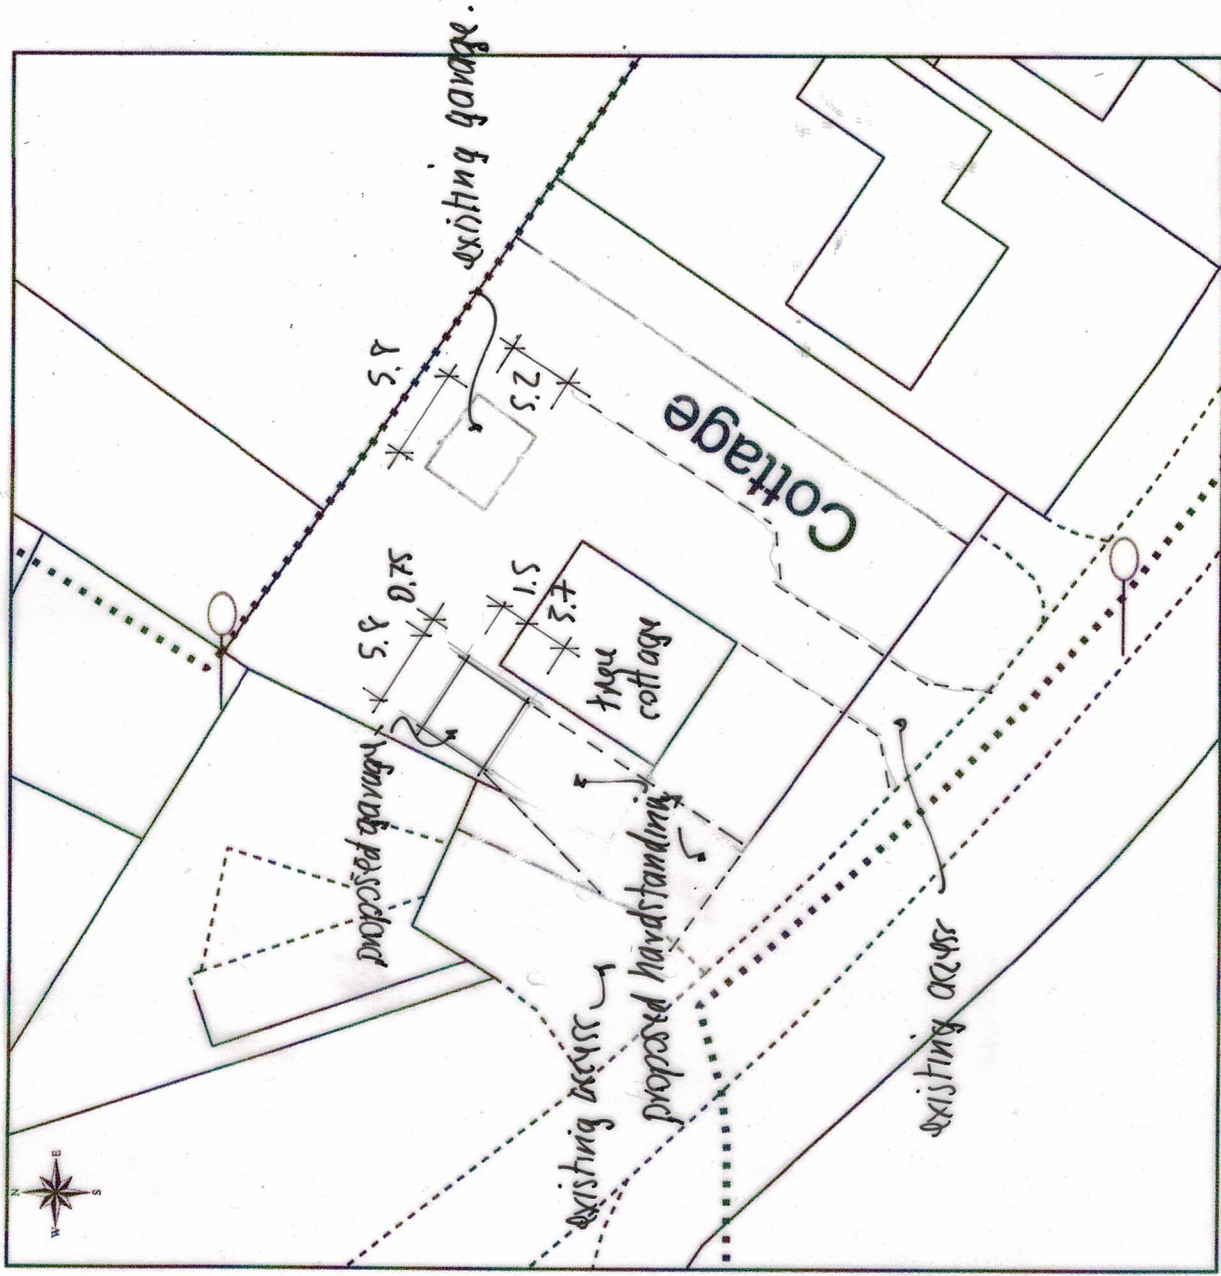

This Plan includes the following Licensed Data: OS MasterMap, Black and White Site Plan/Block Plan by the Ordnance Survey National Geographic Database and incorporating surveyed revision available at the date of production. Reproduction in whole or in part is prohibited without the prior permission of Ordnance Survey. The representation of a road, track or path is no evidence of a right of way. The representation of features, as lines is no evidence of a property boundary. © Crown copyright and database rights, 2022. Ordnance Survey 0100031673

Scale: 1:500, paper size: A4

PARKER BEEVERS

Chartered Architects and Building Surveyors

Brock House, Spofforth, Harrogate, HG3 1AT.
Tel 01937 590285, Mbl 07970 108005

e-mail : tim@parkerbeever.co.uk
www.parkerbeever.co.uk

Client : Joanne Johnson

Project : Tree Cottage, Hags Rd, Follifoot.
Garage demolition & rebuild.

Title : Site Block Plan.

Dwg. No.: 1682 / 22 / 02

Scale : 1: 500 @A4

Date : July 2022



emapsite™
plans