


Existing Visuals (n.t.s)

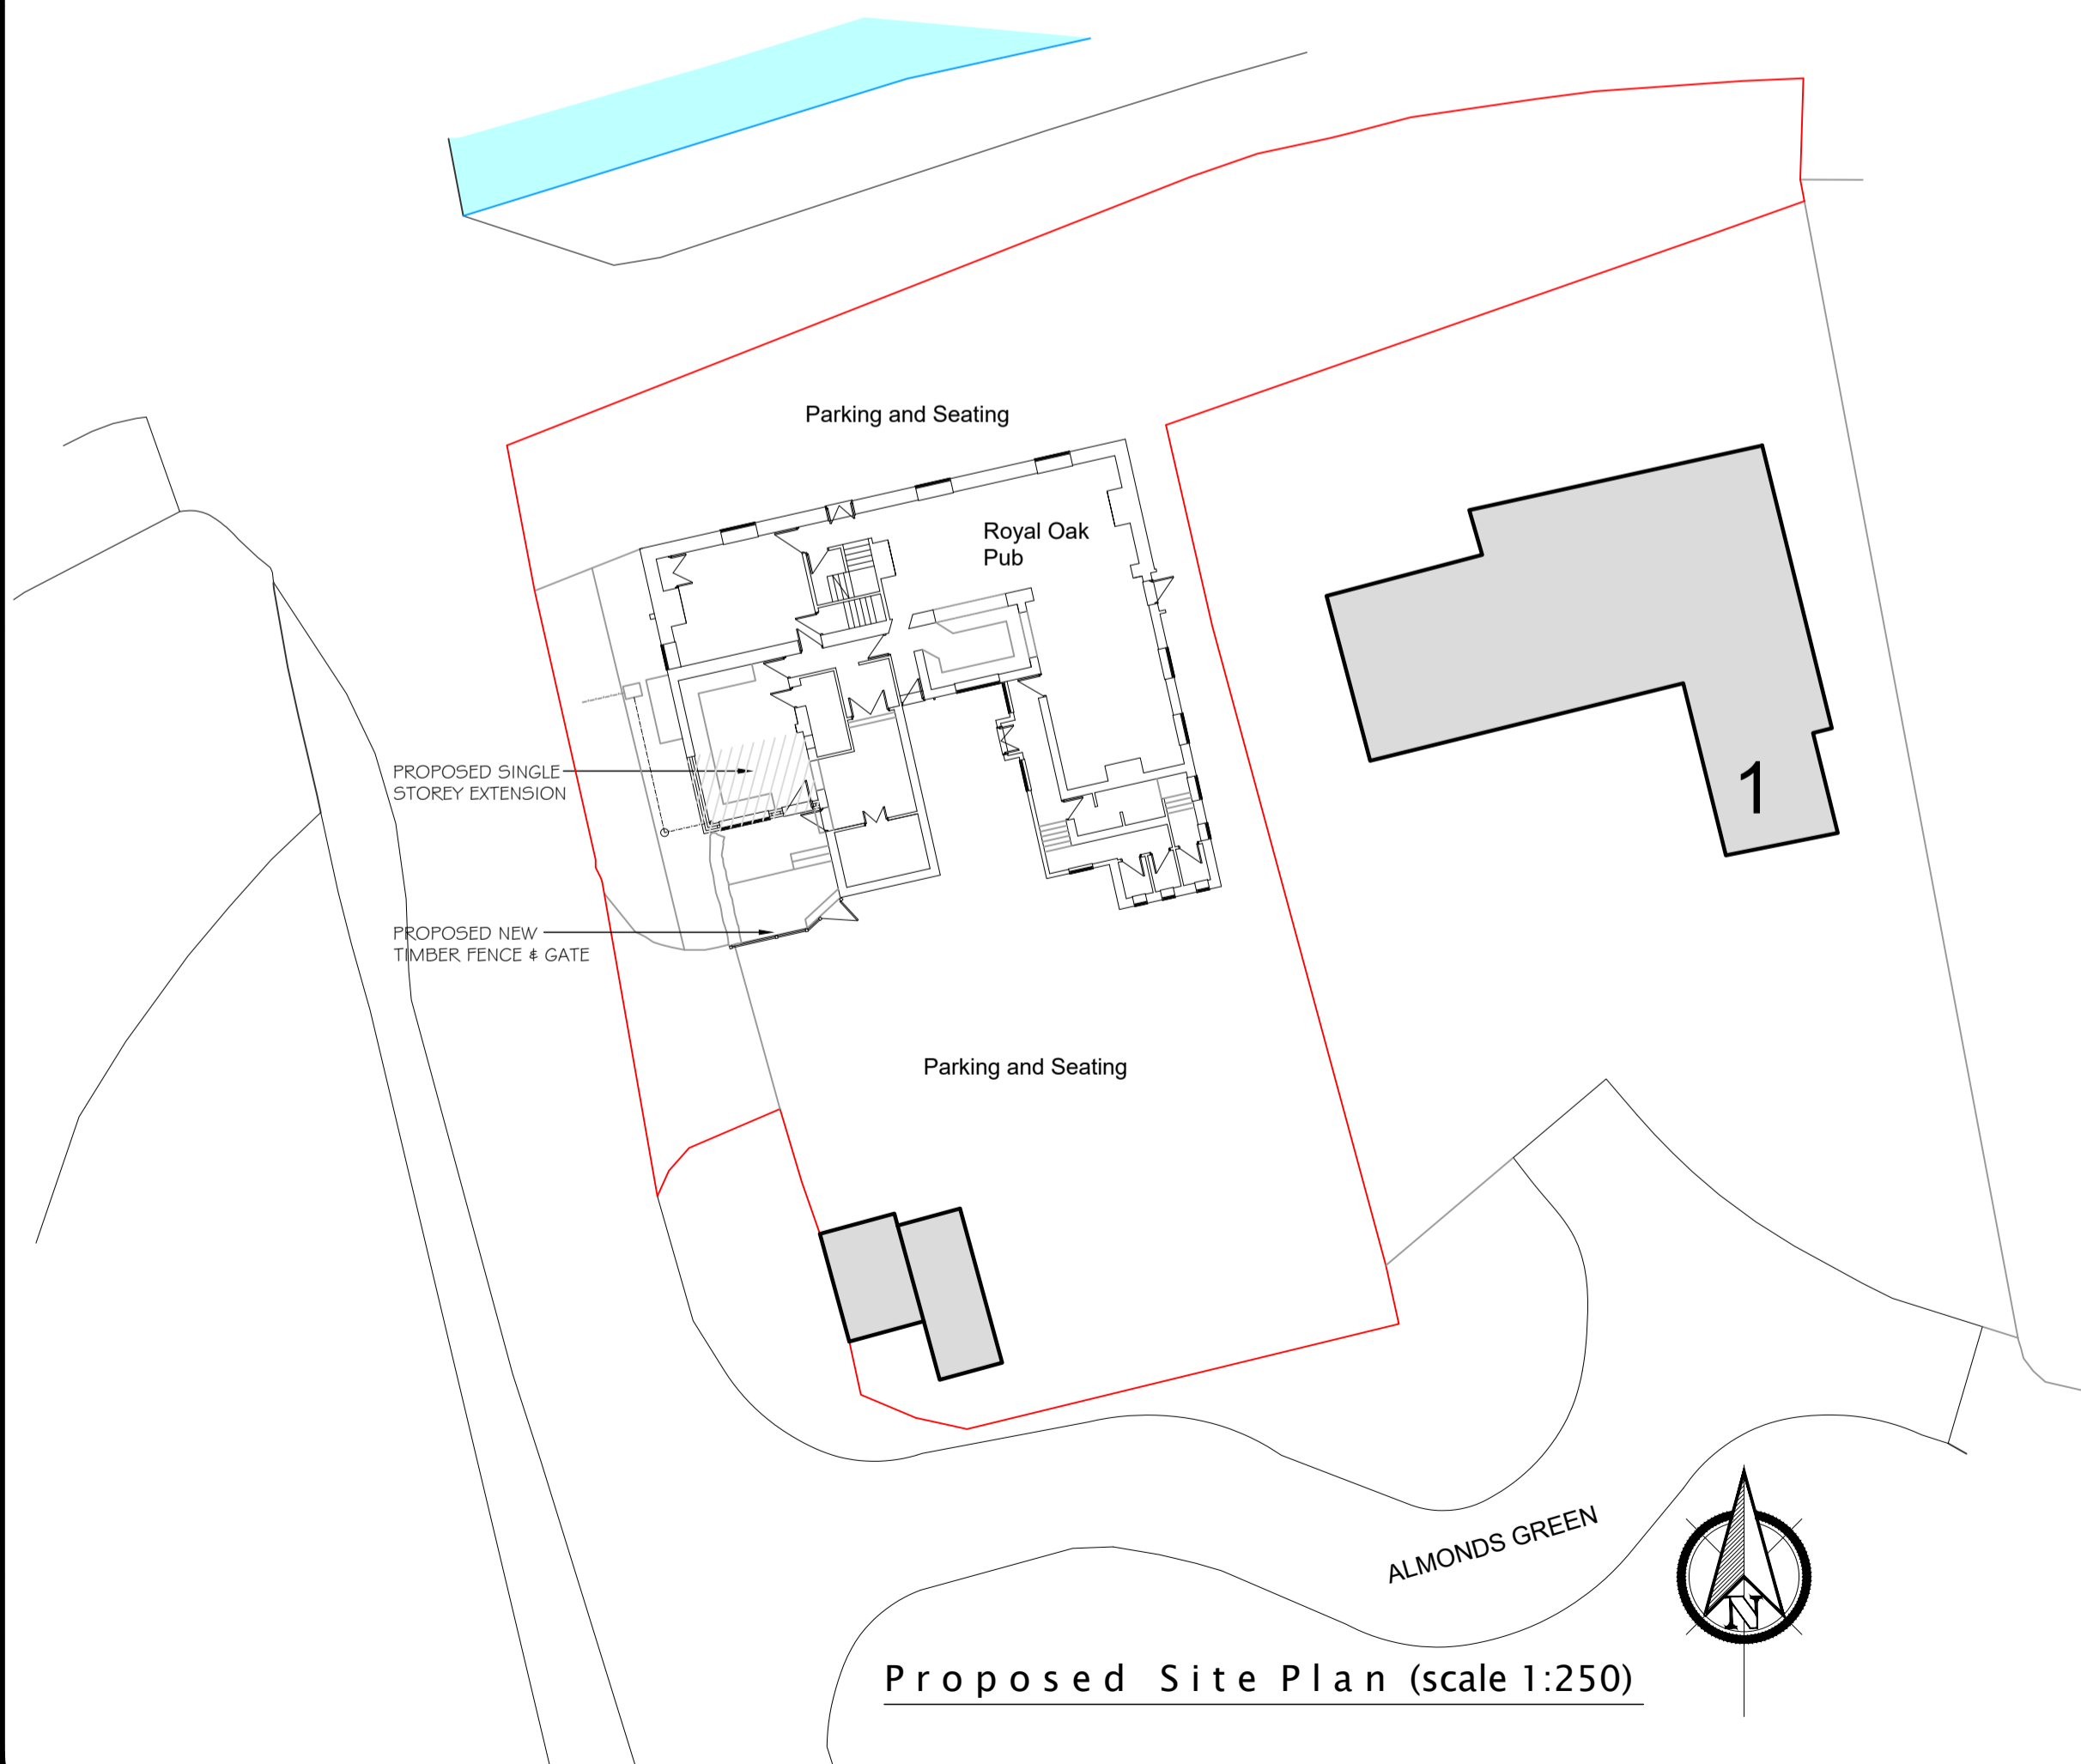

Proposed Visuals (n.t.s)

Revision	Amendment	Date

Client

Project

Proposed Extensions and Alterations  
Royal Oak Inn  
Brookside  
Scopwick  
Lincolnshire

Dwg Title

Proposed Site Plans and Visuals

Dwg No.	Scale	Date
223001-03	1:250	10/22

**Rick Smith Design**  
Architectural Design Consultancy

Ardent House, 18 Eastgate  
Sleaford, Lincolnshire NG34 7DP  
Tel: 01529 414363 or 07786 838788  
e-mail: rick@ricksmithdesign.com