


Existing Visuals (n.t.s)

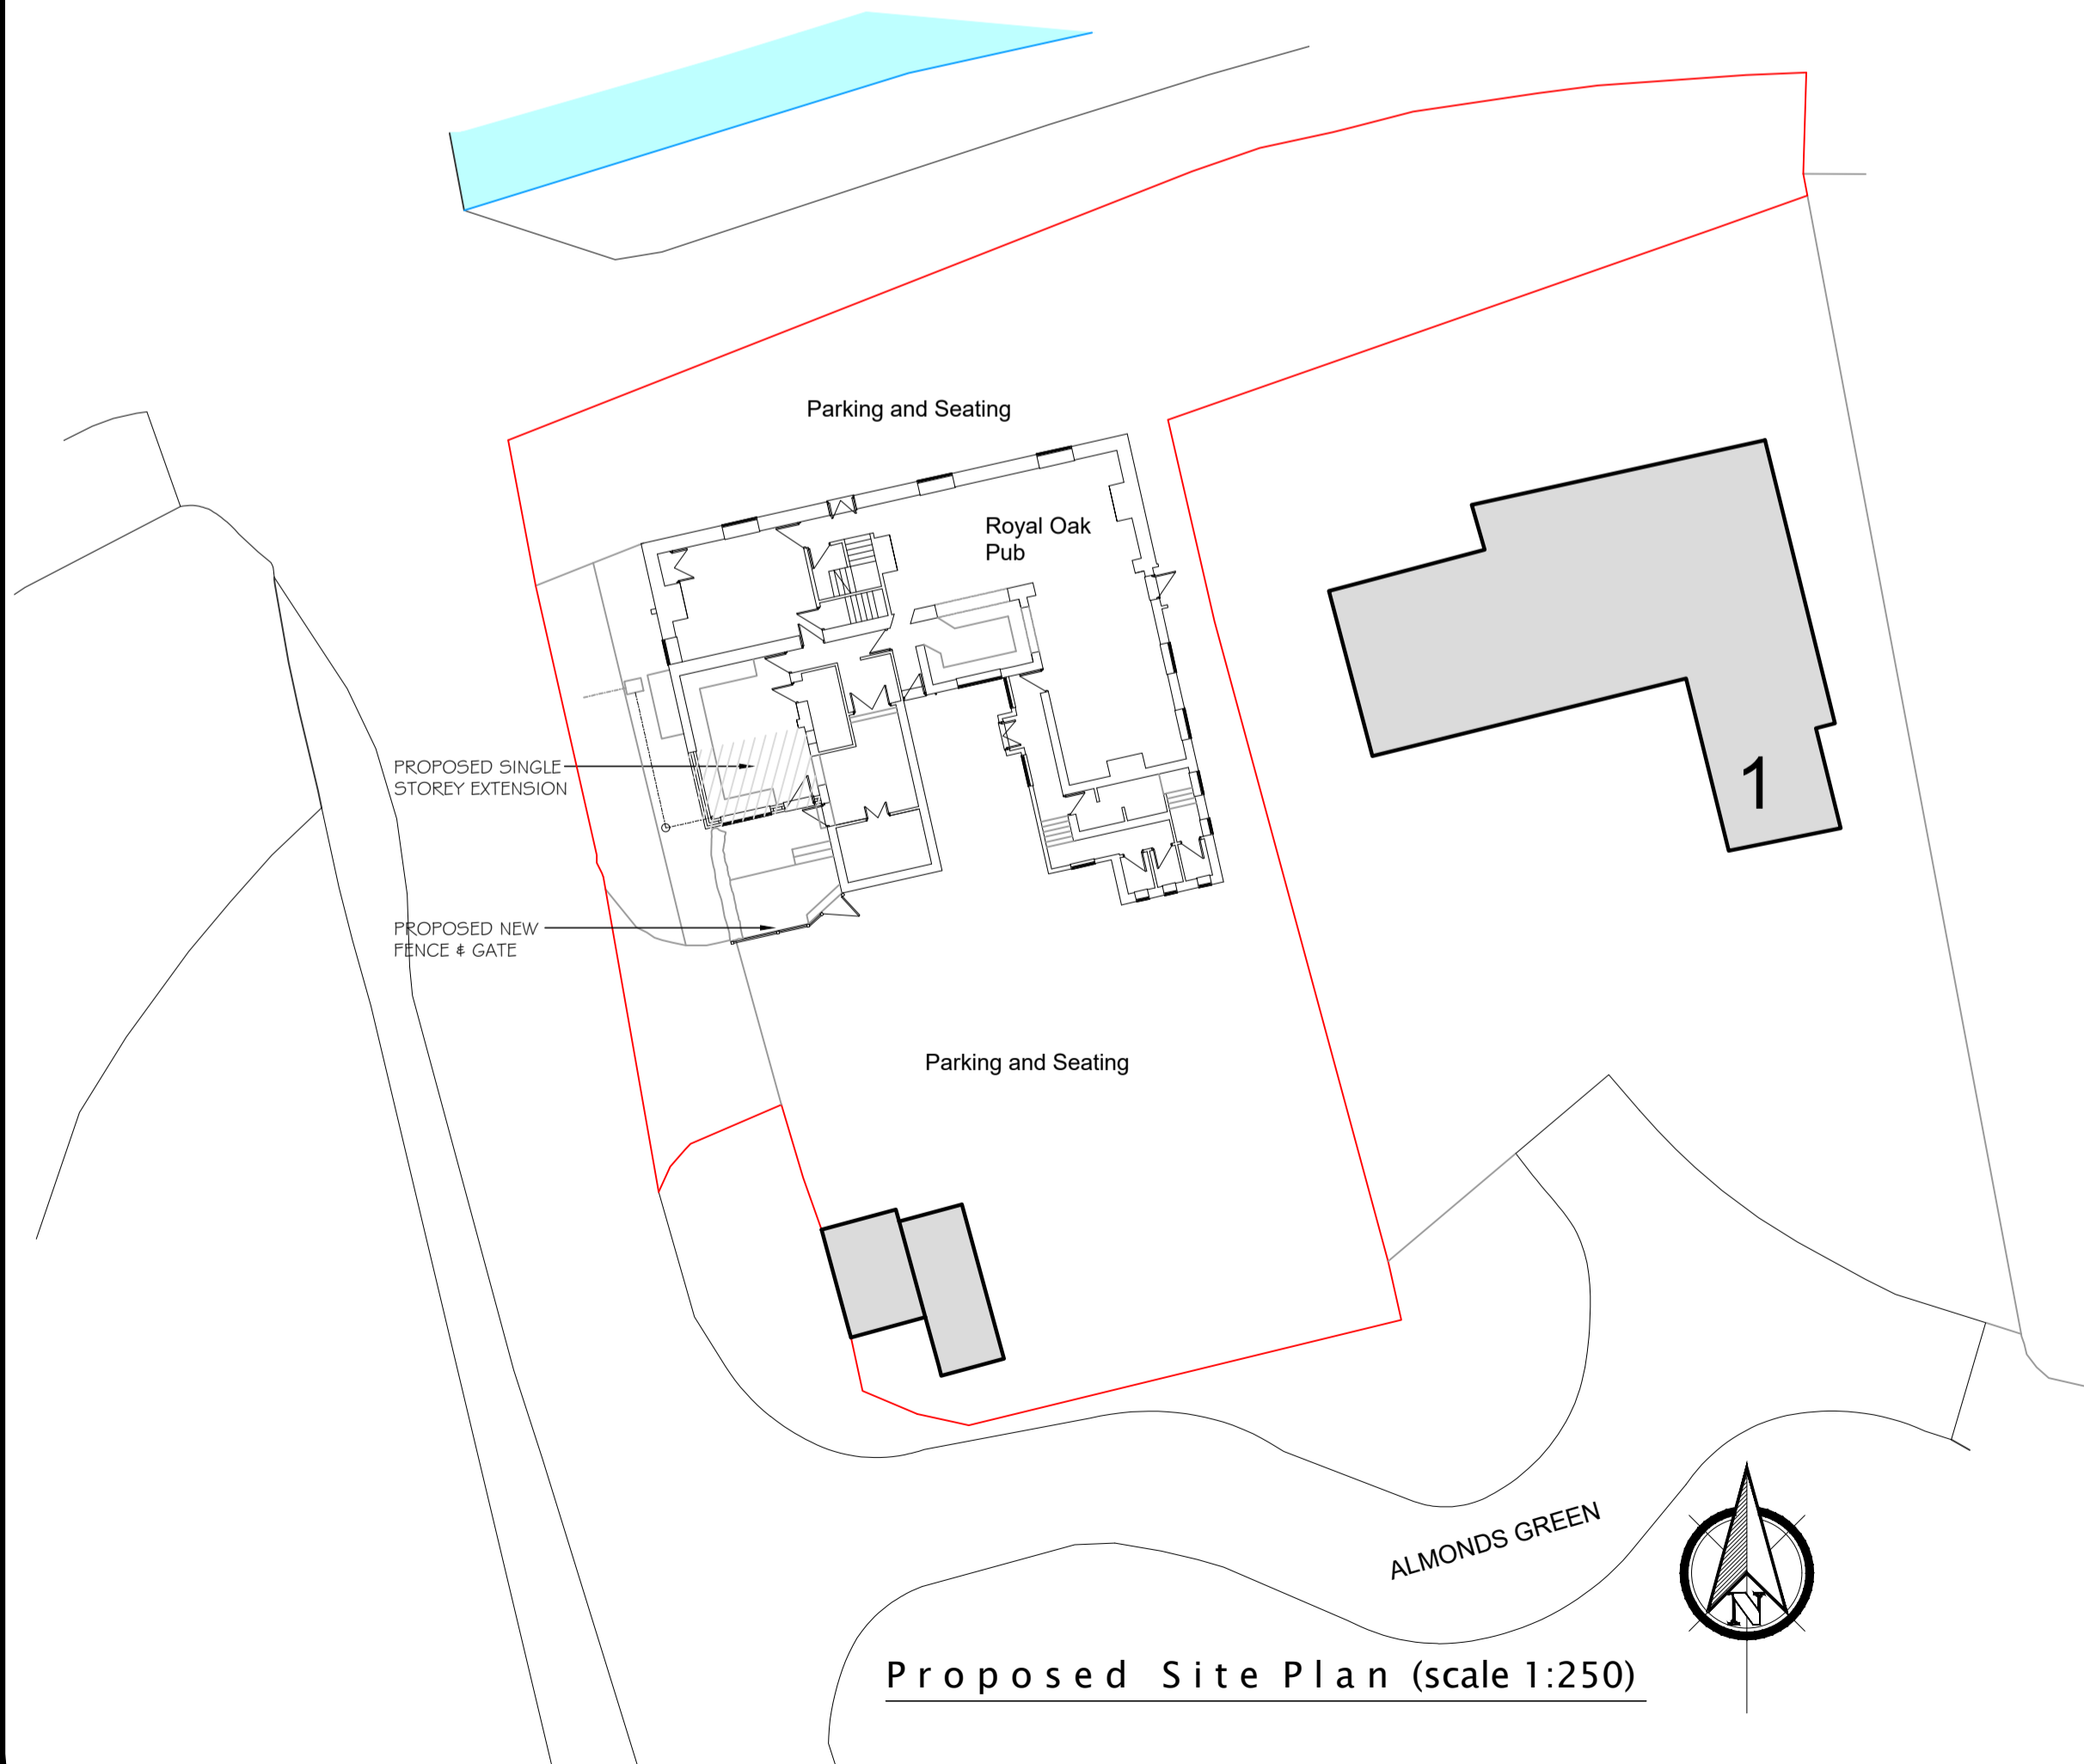

Proposed Visuals (n.t.s)

Revision	Amendment	Date

Client

Project

Proposed Extensions and Alterations
Royal Oak Inn
Brookside
Scopwick
Lincolnshire

Dwg Title

Proposed Site Plans and Visuals

Dwg No.	Scale	Date
223000-03	1:250	10/22

Rick Smith Design
Architectural Design Consultancy

Ardent House, 18 Eastgate
Sleaford, Lincolnshire NG34 7DP
Tel: 01529 414363 or 07786 838788
e-mail: rick@ricksmithdesign.com