


The copyright of the design remains with John Jenkins Architectural Designs limited and may not be reproduced without the company's prior written consent.  
All dimensions are to be checked on site and any discrepancies notified immediately.  
Do not scale from this drawing for Constructional purposes.

NOTES:

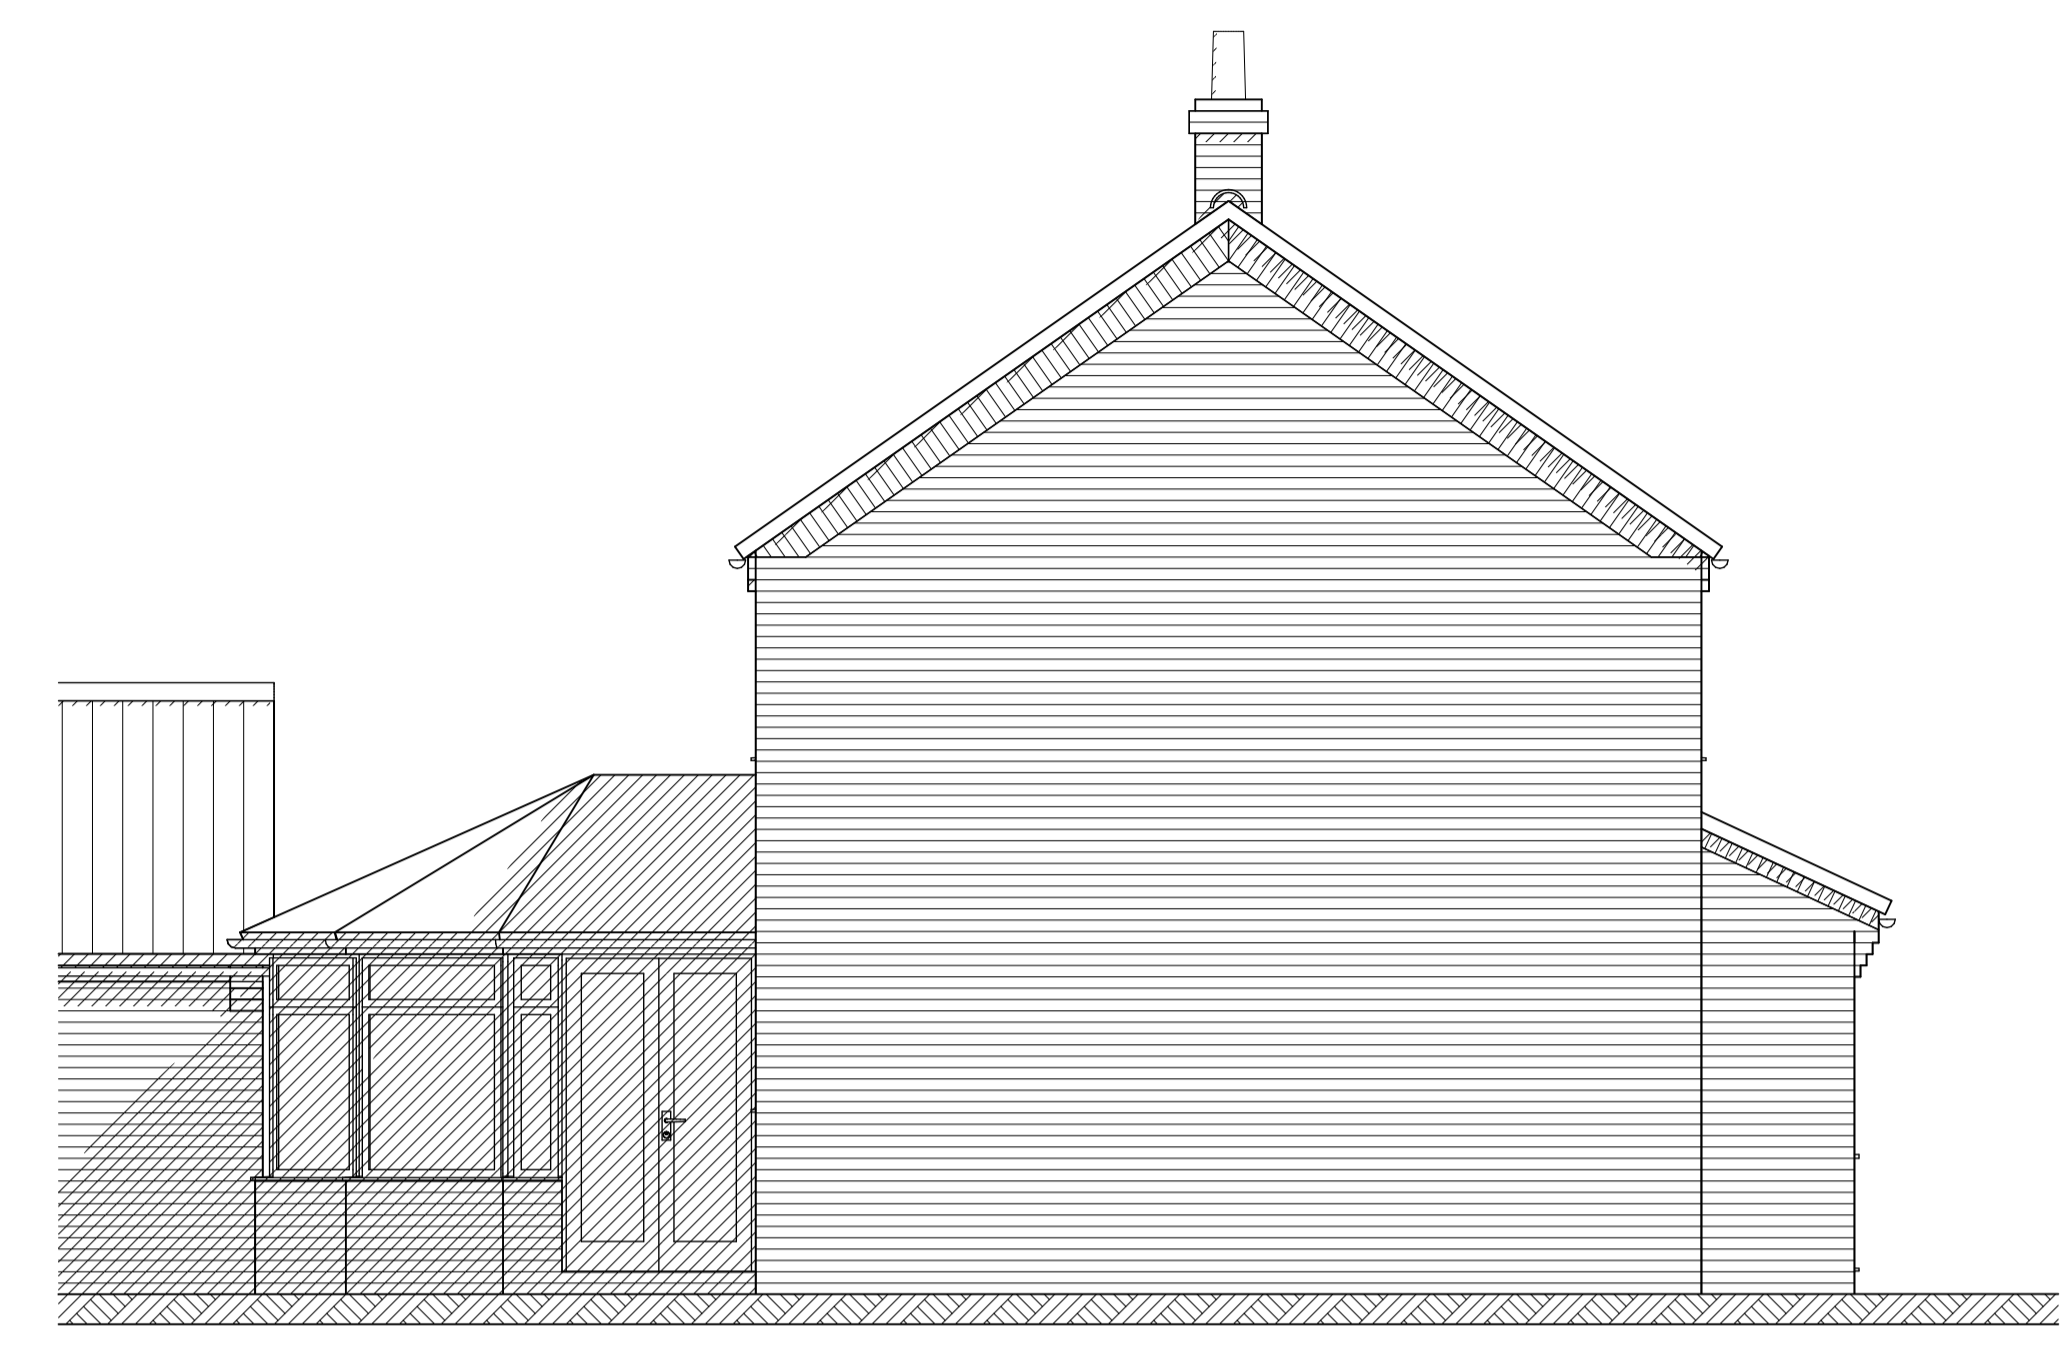


East elevation existing



South elevation existing



West elevation existing

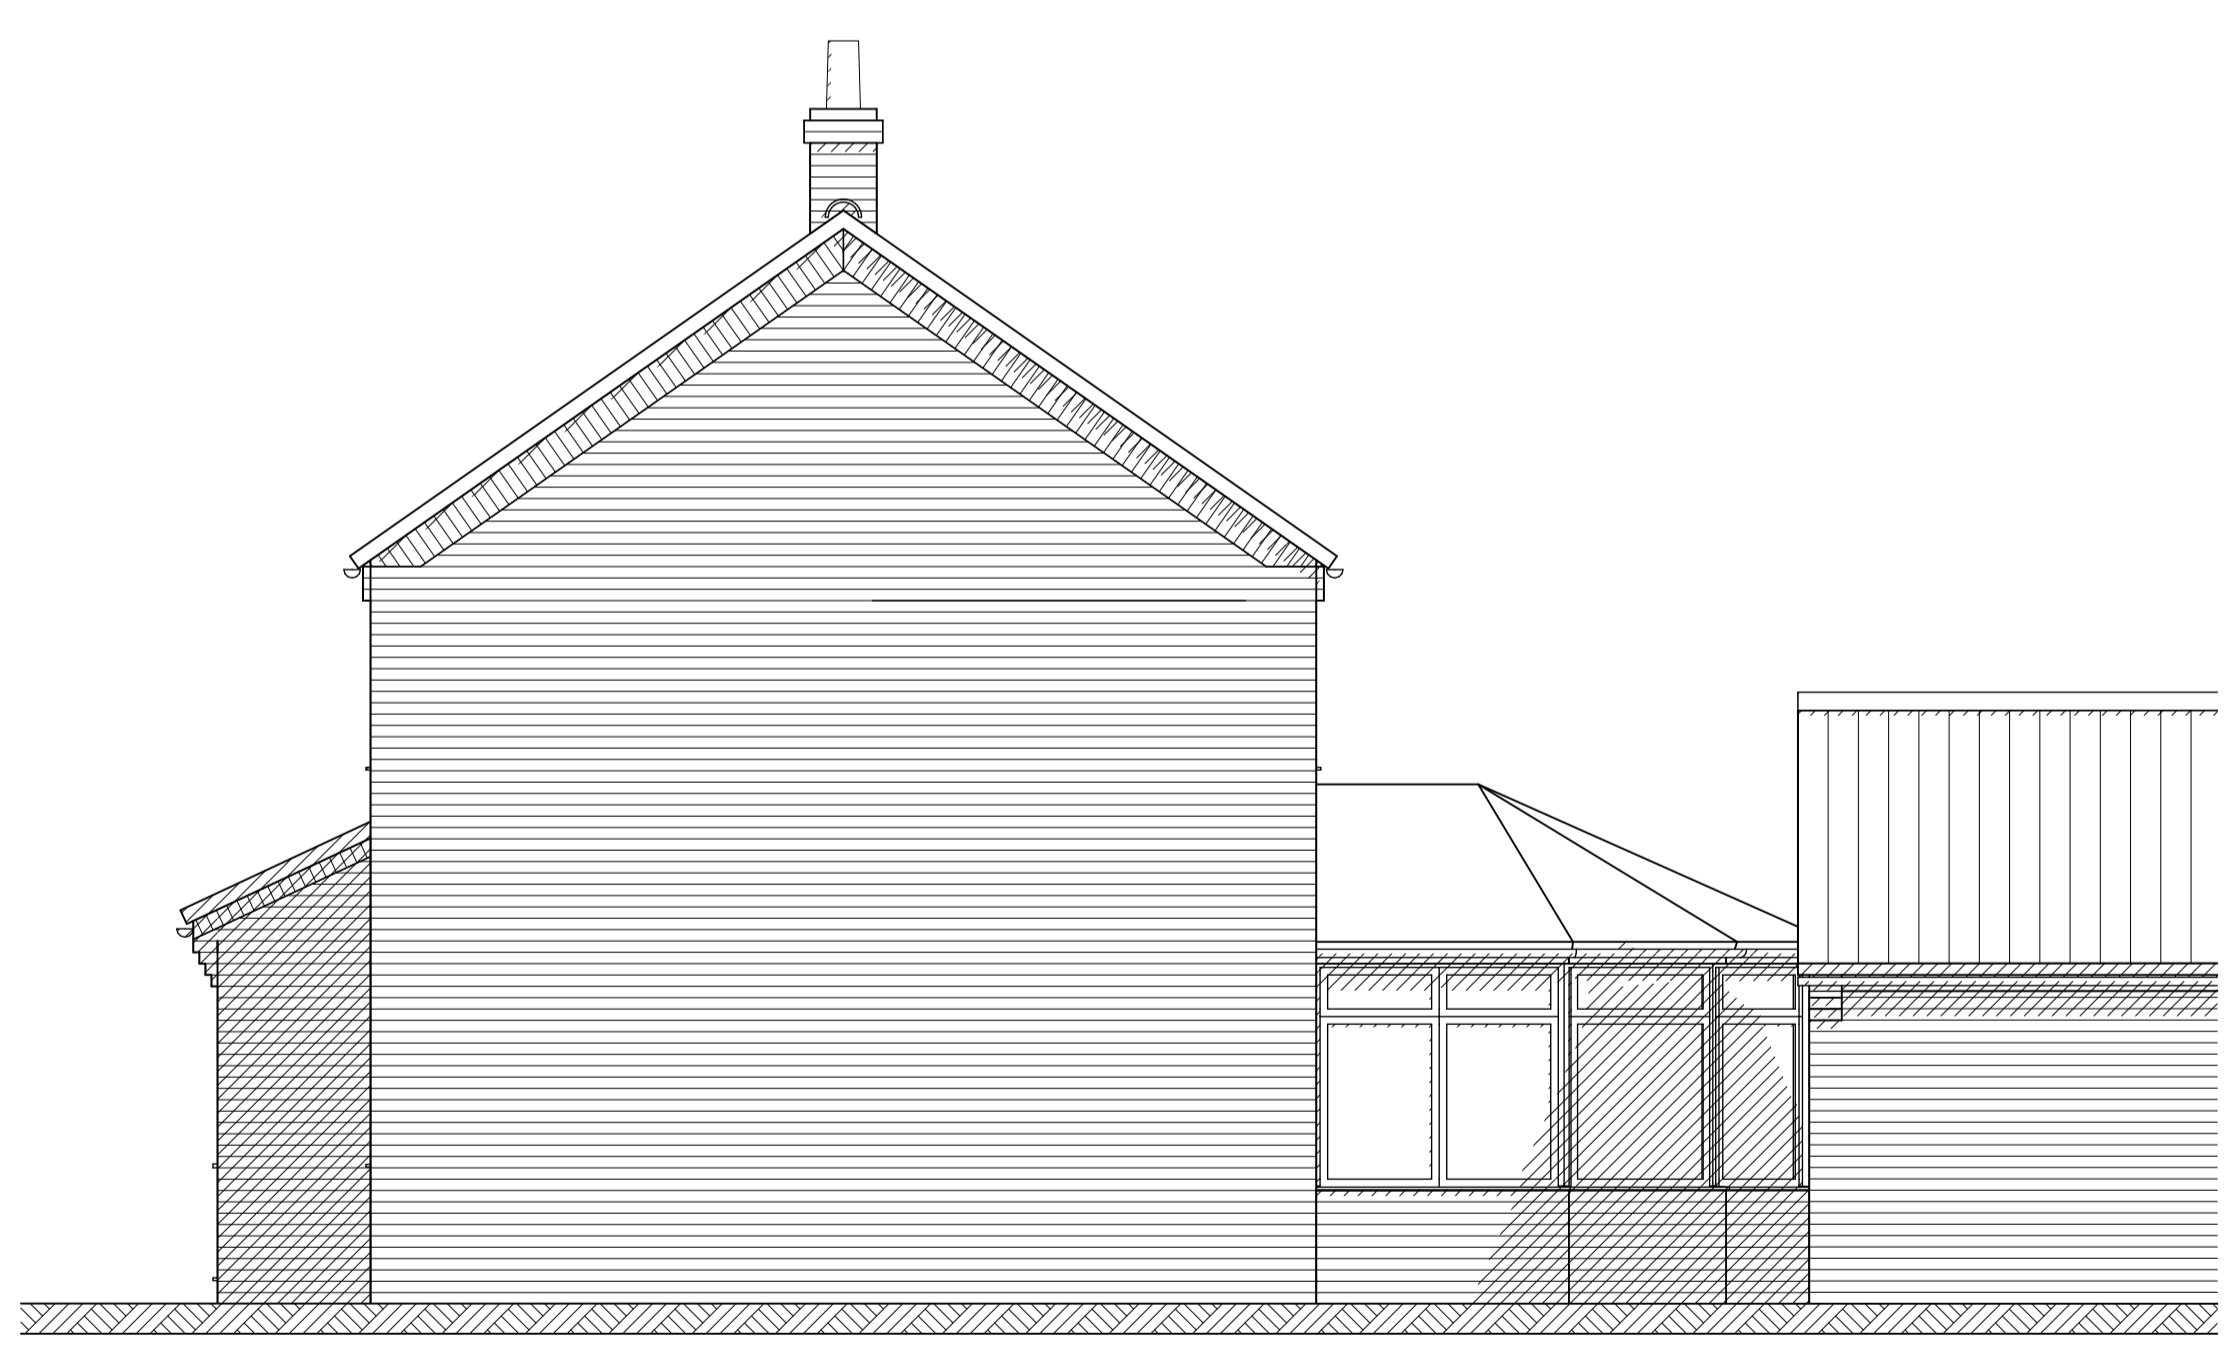

North elevation existing

NO. DATE REVISION

**John Jenkins**

architectural designs limited

Company no. 6003278

CLIENT Mr + Mrs D. Markham

JOB Witzend Rectory road, Haddiscoe NR14 6PG  
Replace conservatory with garden room

TITLE Survey elevations

DATE 12.10.22 REV

DRAWING NO. **1563/02**

Scales: Elevations 1:50 @ A1

Telephone 01508 558935  
Mobile 07919 854438  
Fax 01508 558935  
email j.j.architecturaldesigns@btopenworld.com

The Thatch Seething Fen Seething  
Norwich Norfolk NR15 1DG