



Revision/Issue Notes:

Rev: Notes: Issue Date: By: 26.09.22 MK

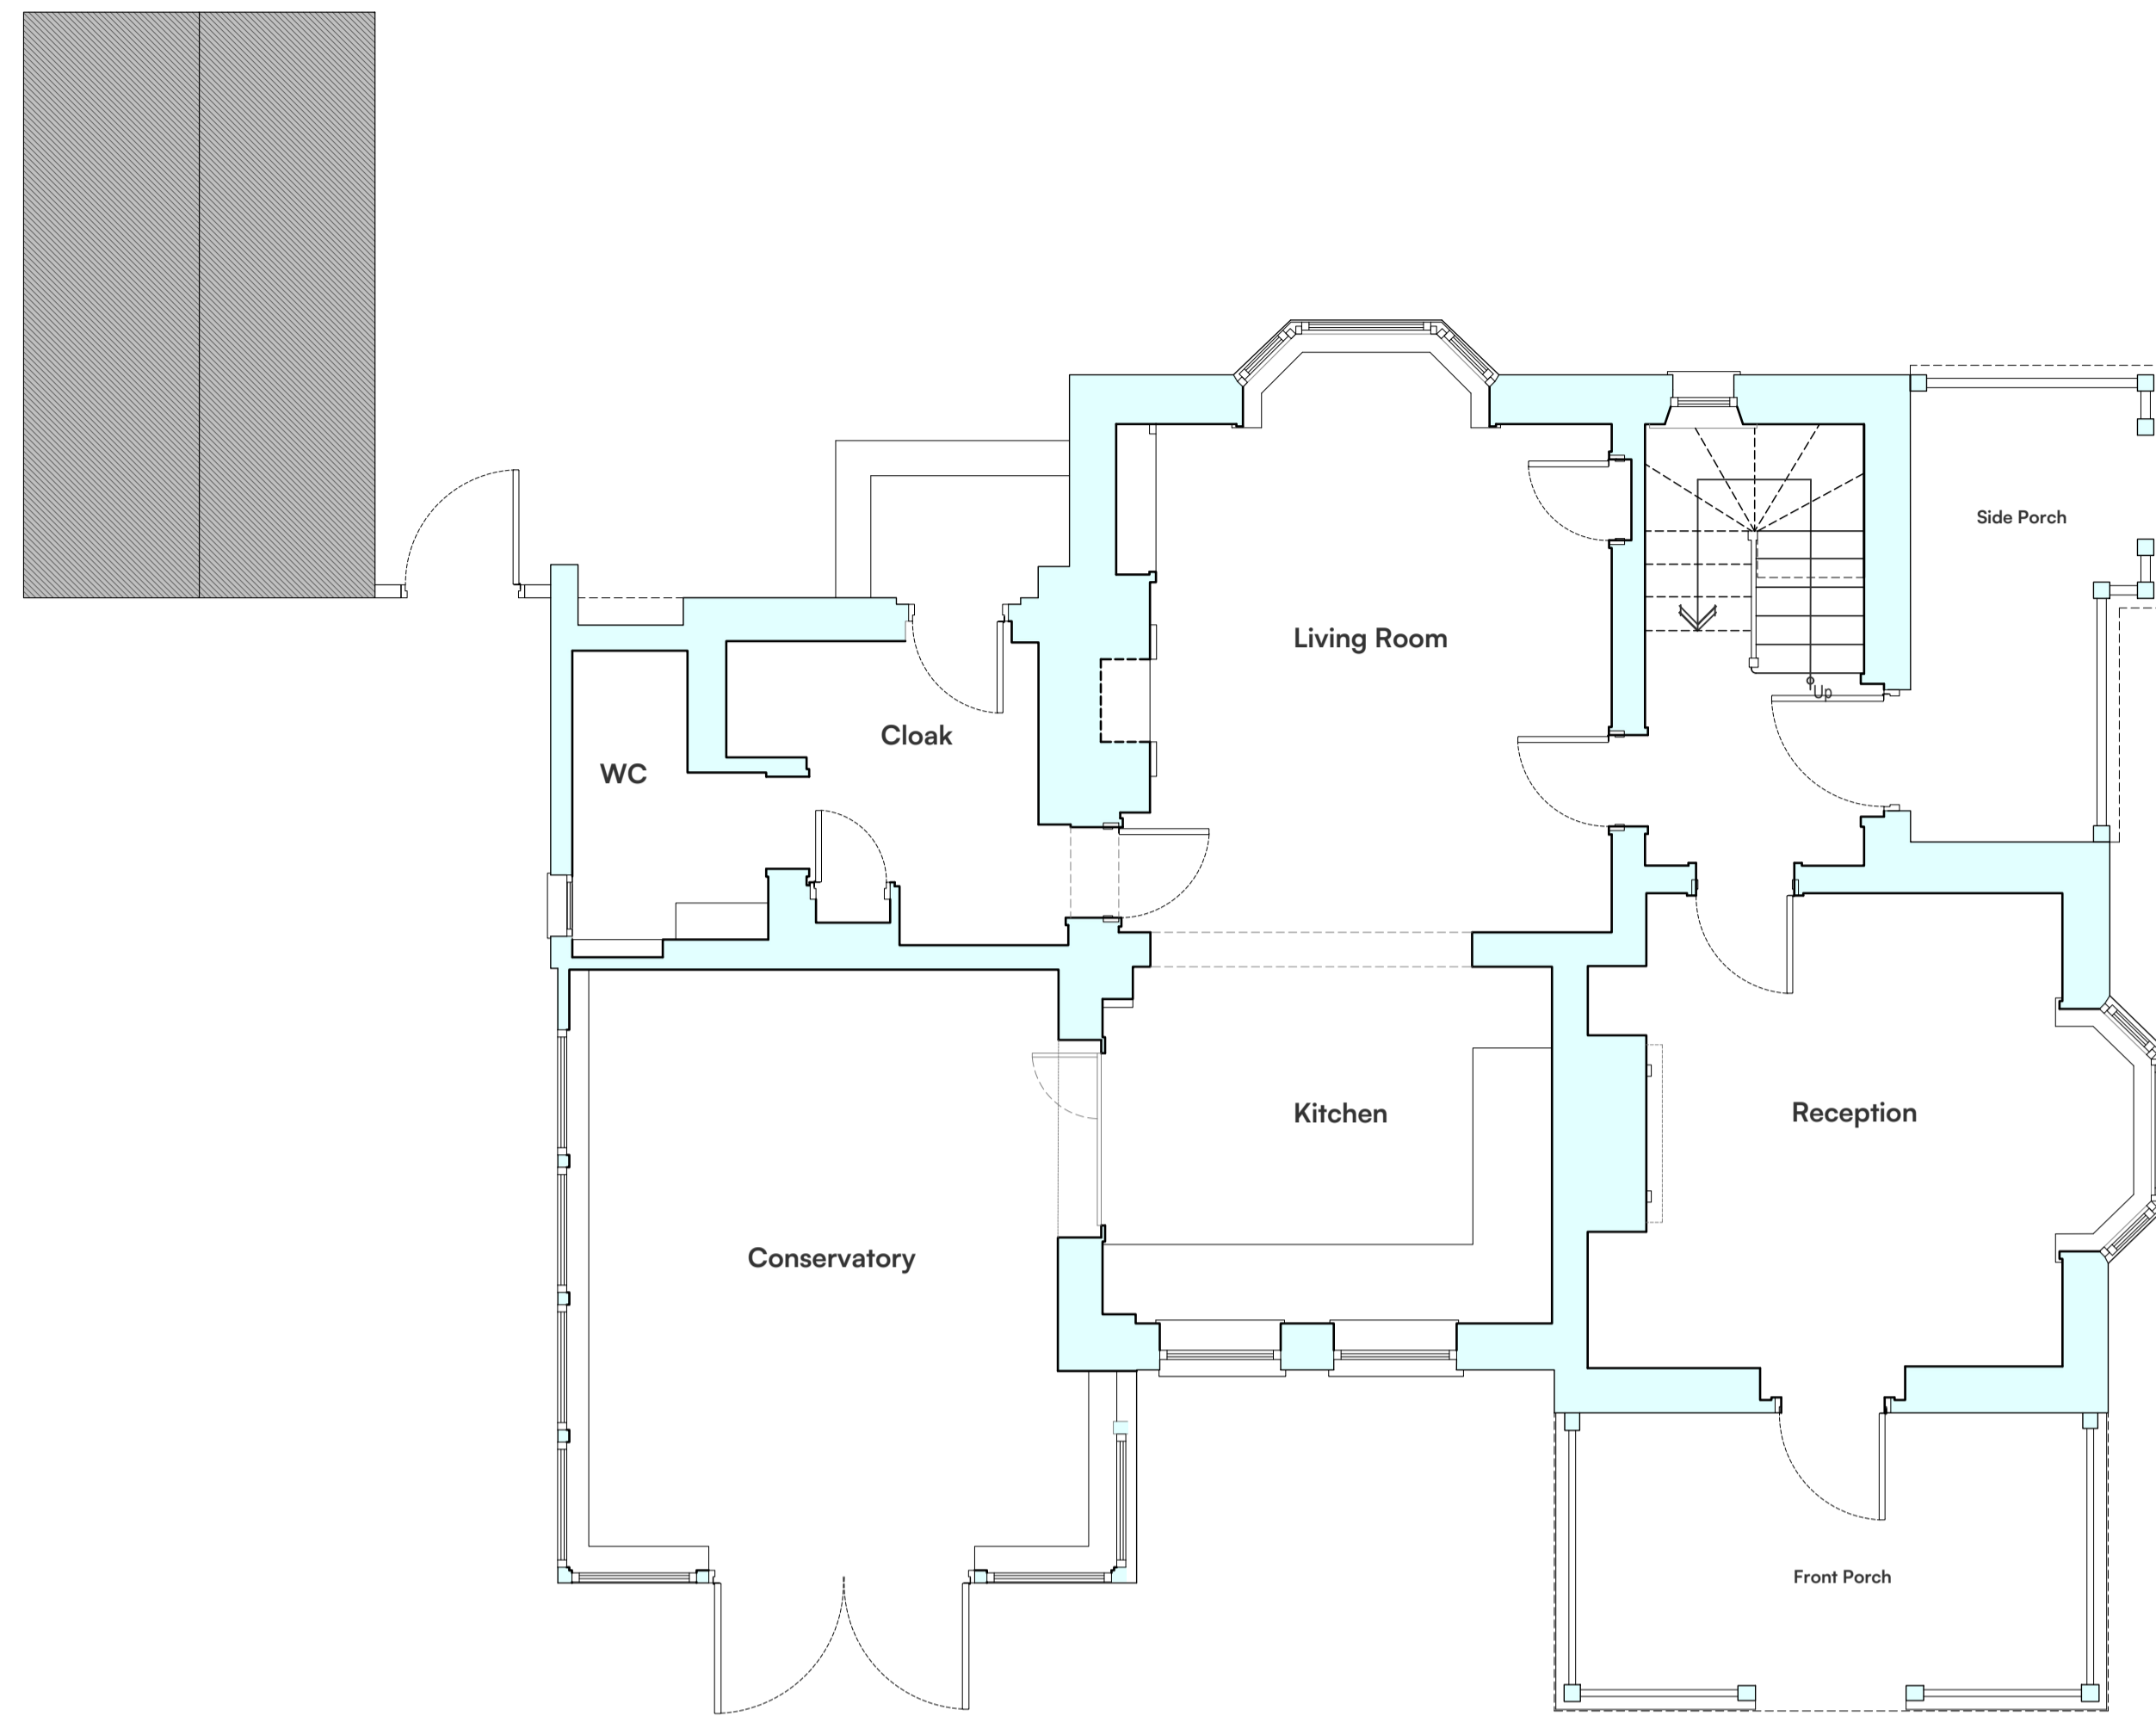

Ground Floor Plan
 Scale 1:50

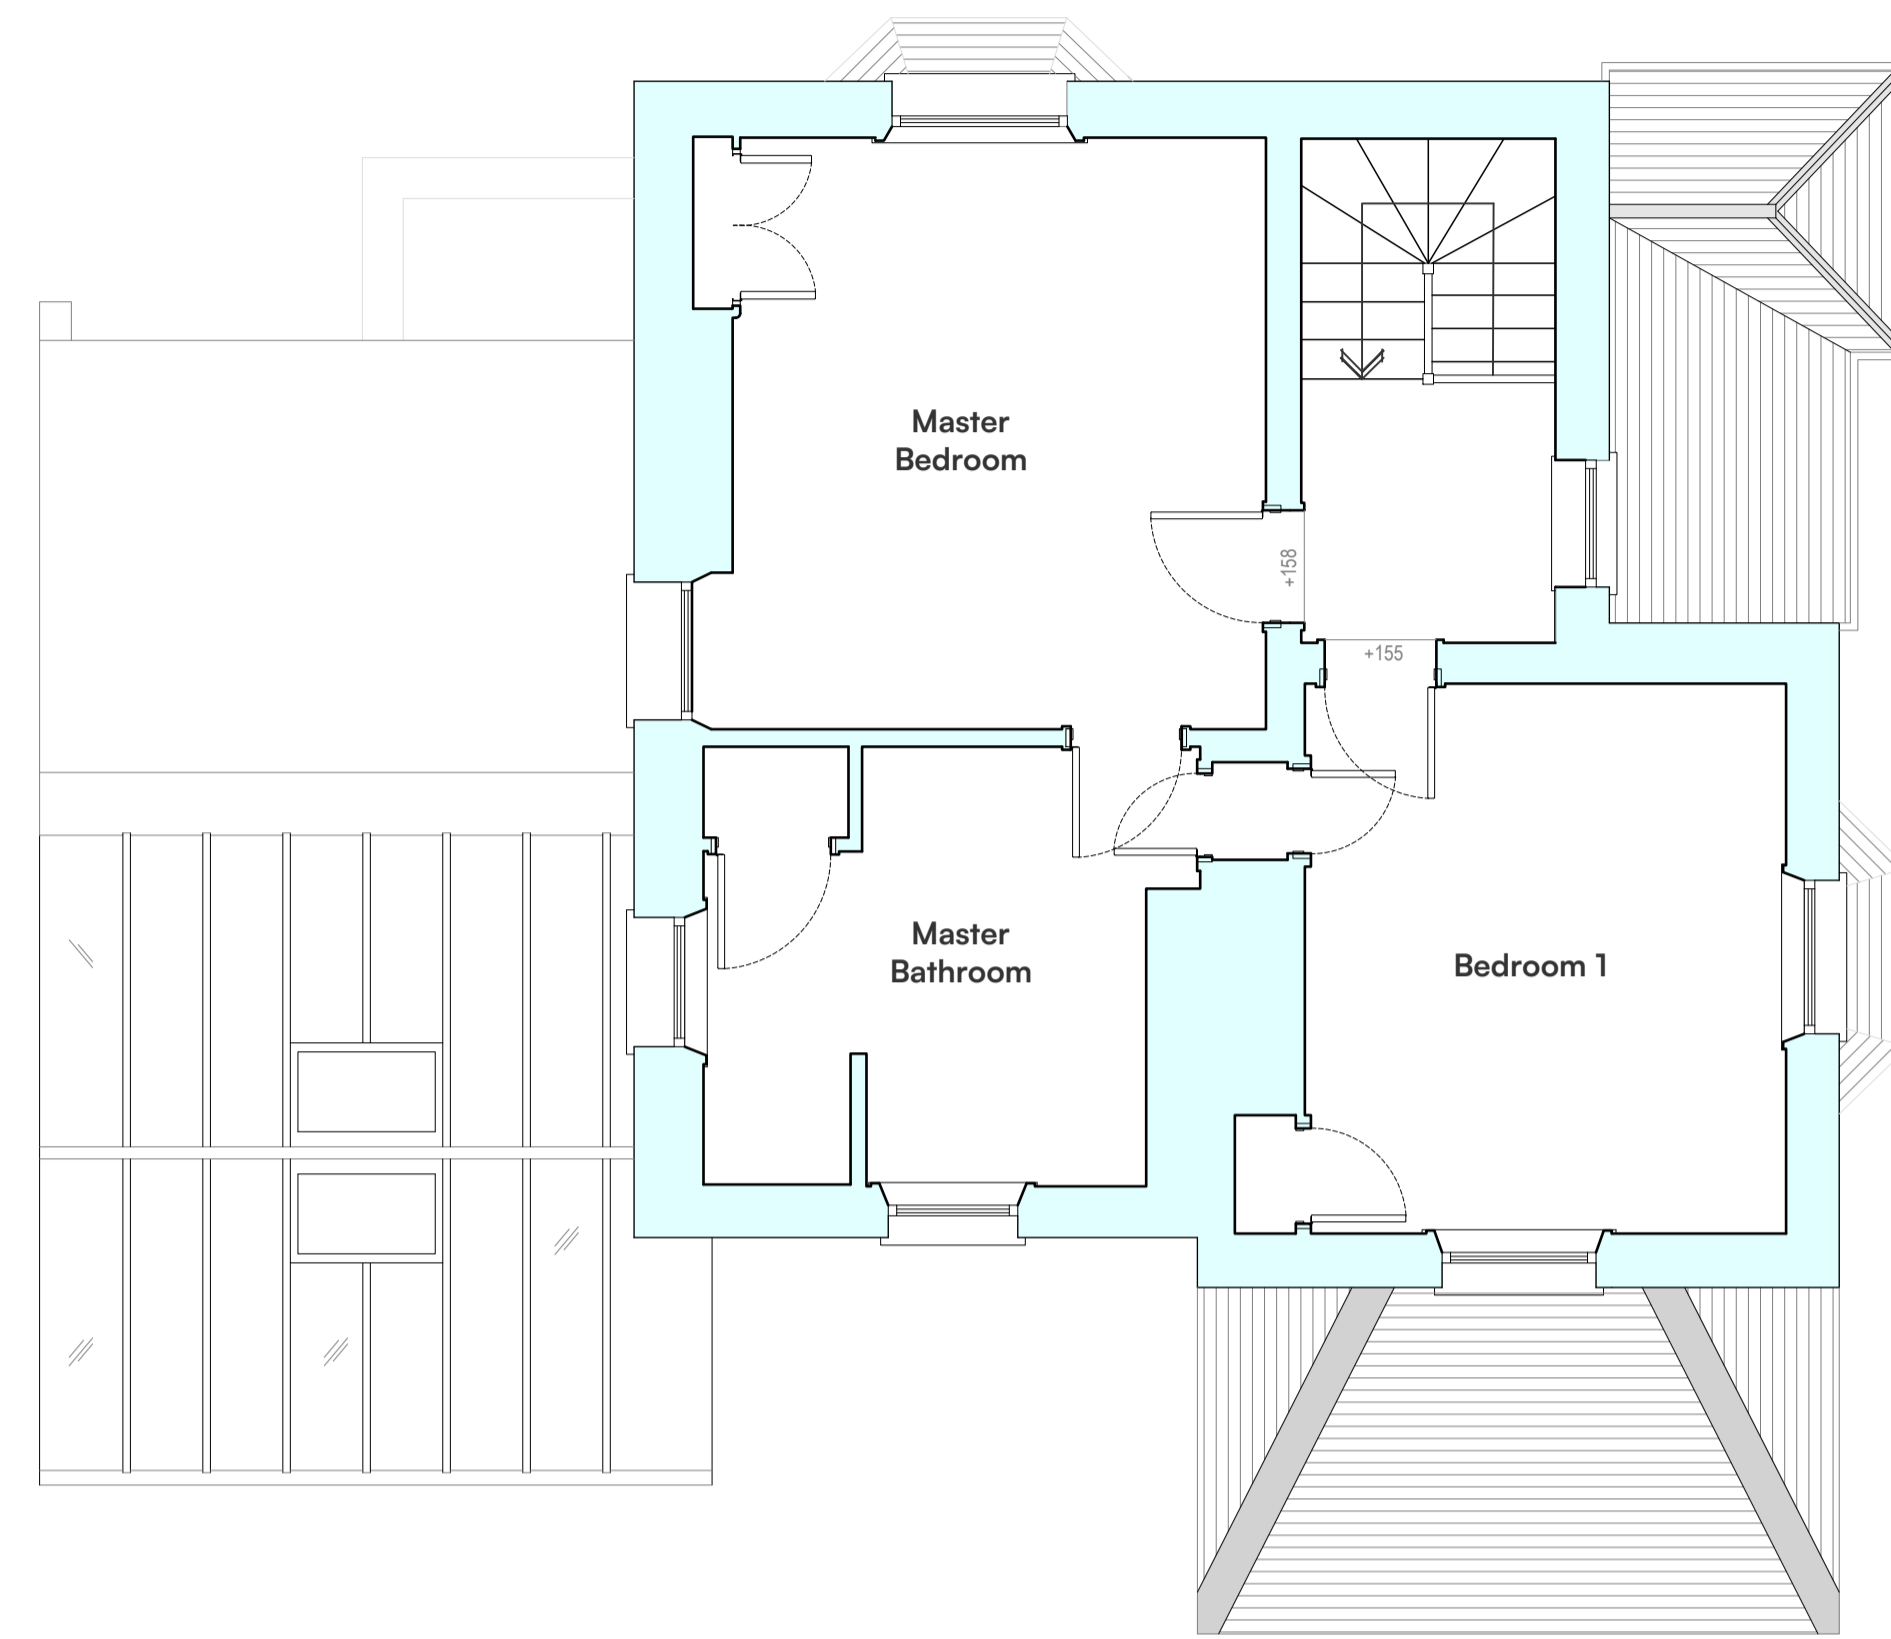

First Floor Plan
 Scale 1:50



West Elevation
 Scale 1:100




South Elevation
 Scale 1:100




North Elevation
 Scale 1:100



East Elevation
 Scale 1:100

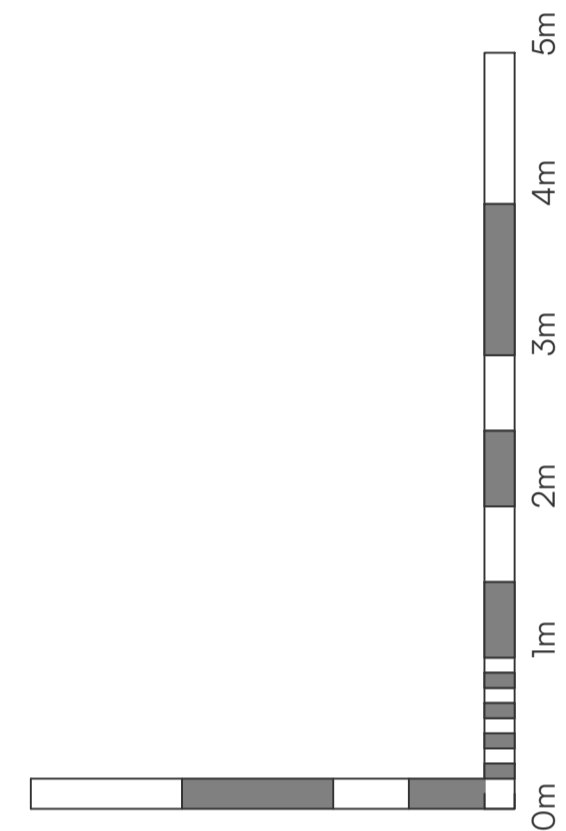

Visual Scale 1:50

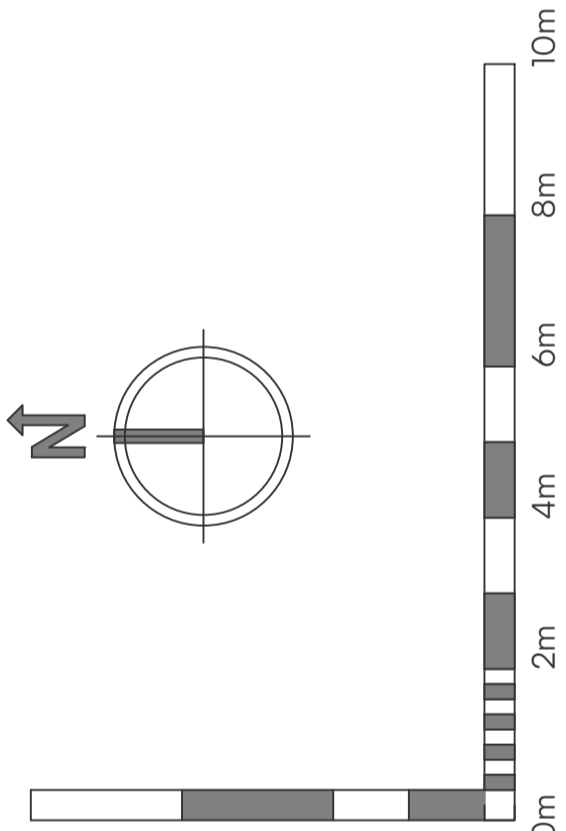

Visual Scale 1:100

Project Name:

The Parsonage House

Project Address:

**Burnham Thorpe
 PE31 8HW
 Norfolk**

Client:

**Tim Mitchell
 Tara Falk**

Project:	Drg No:	Revision:
1509	401	0

Drawing Title:

Existing Plans & Elevations

Scale: 1:as shown **Paper size:** @A1

Issue:

PLANNING