




PROPOSED OUTBUILDING GROUND FLOOR PLAN

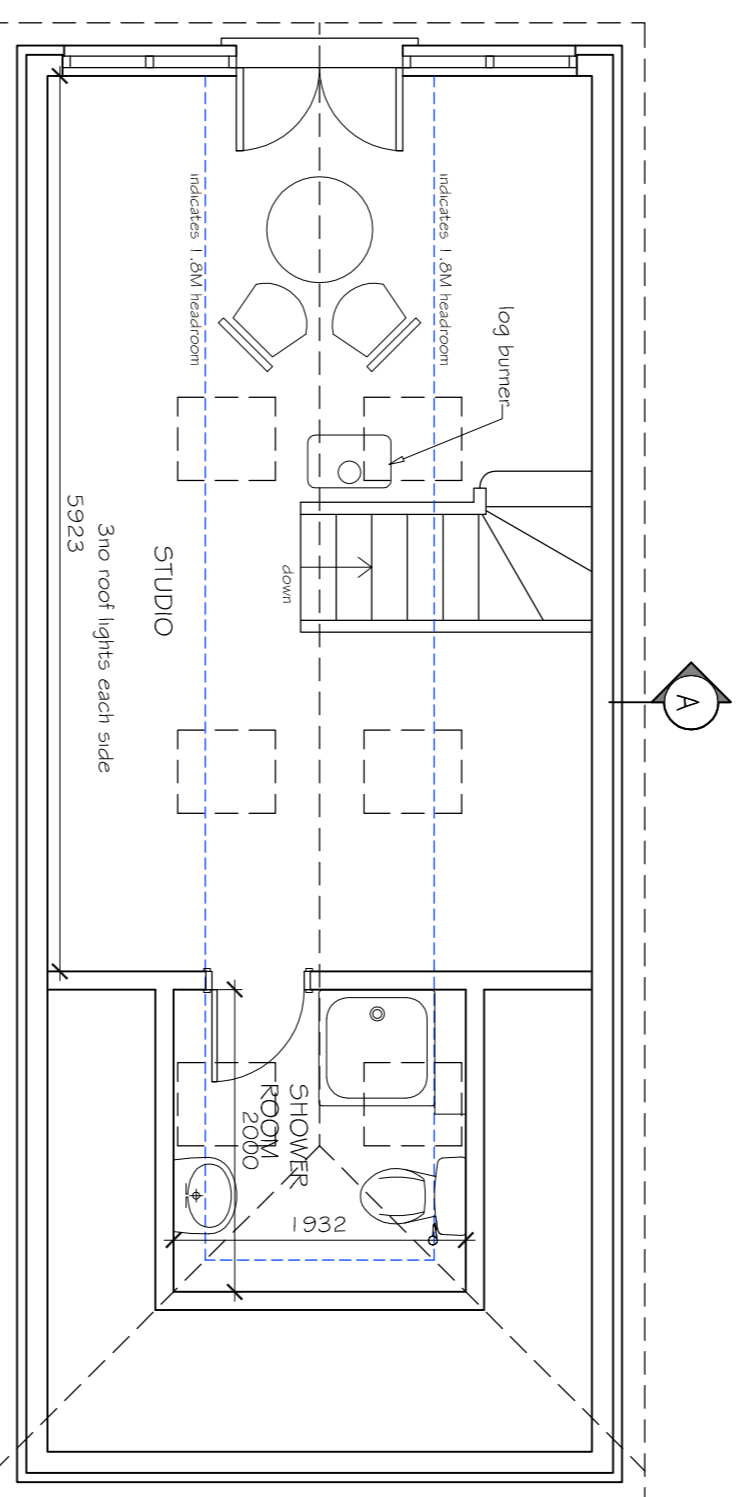


PROPOSED OUTBUILDING FIRST FLOOR PLAN

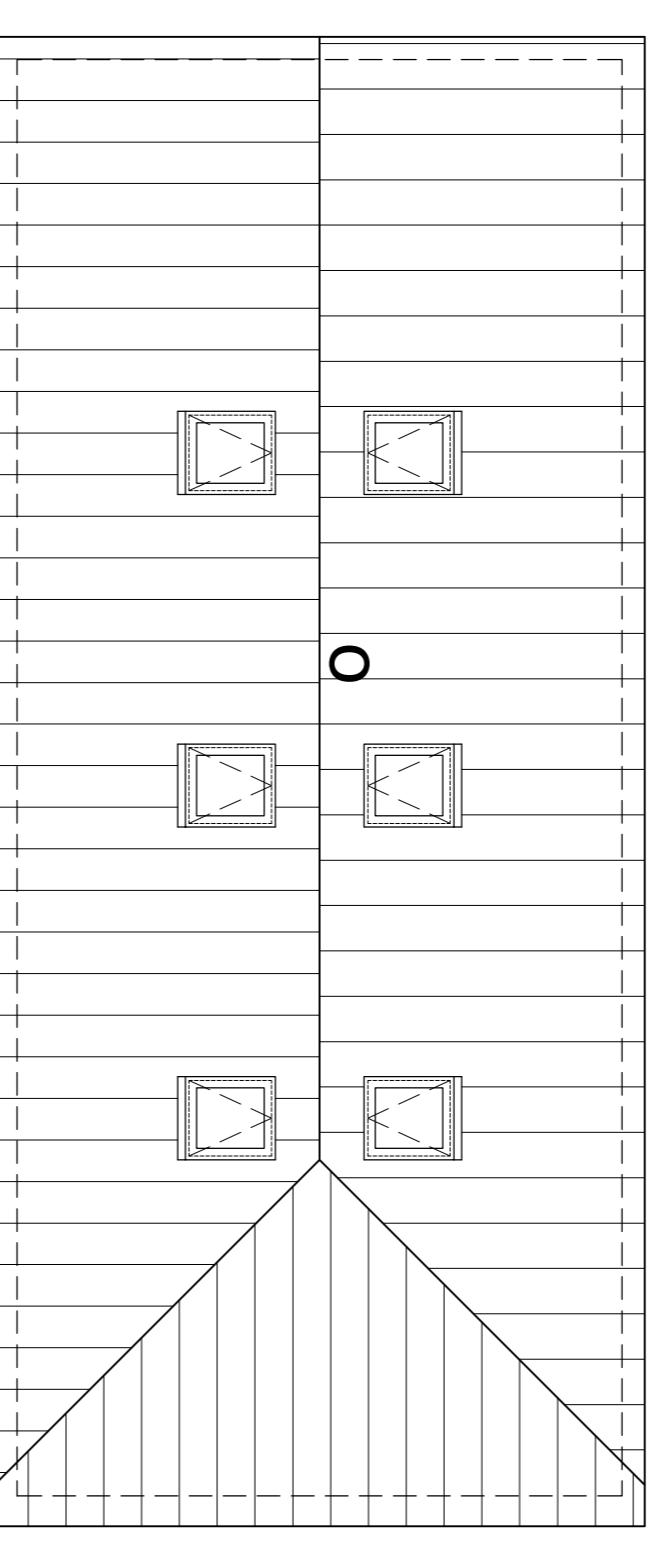


PROPOSED OUTBUILDING ROOF PLAN

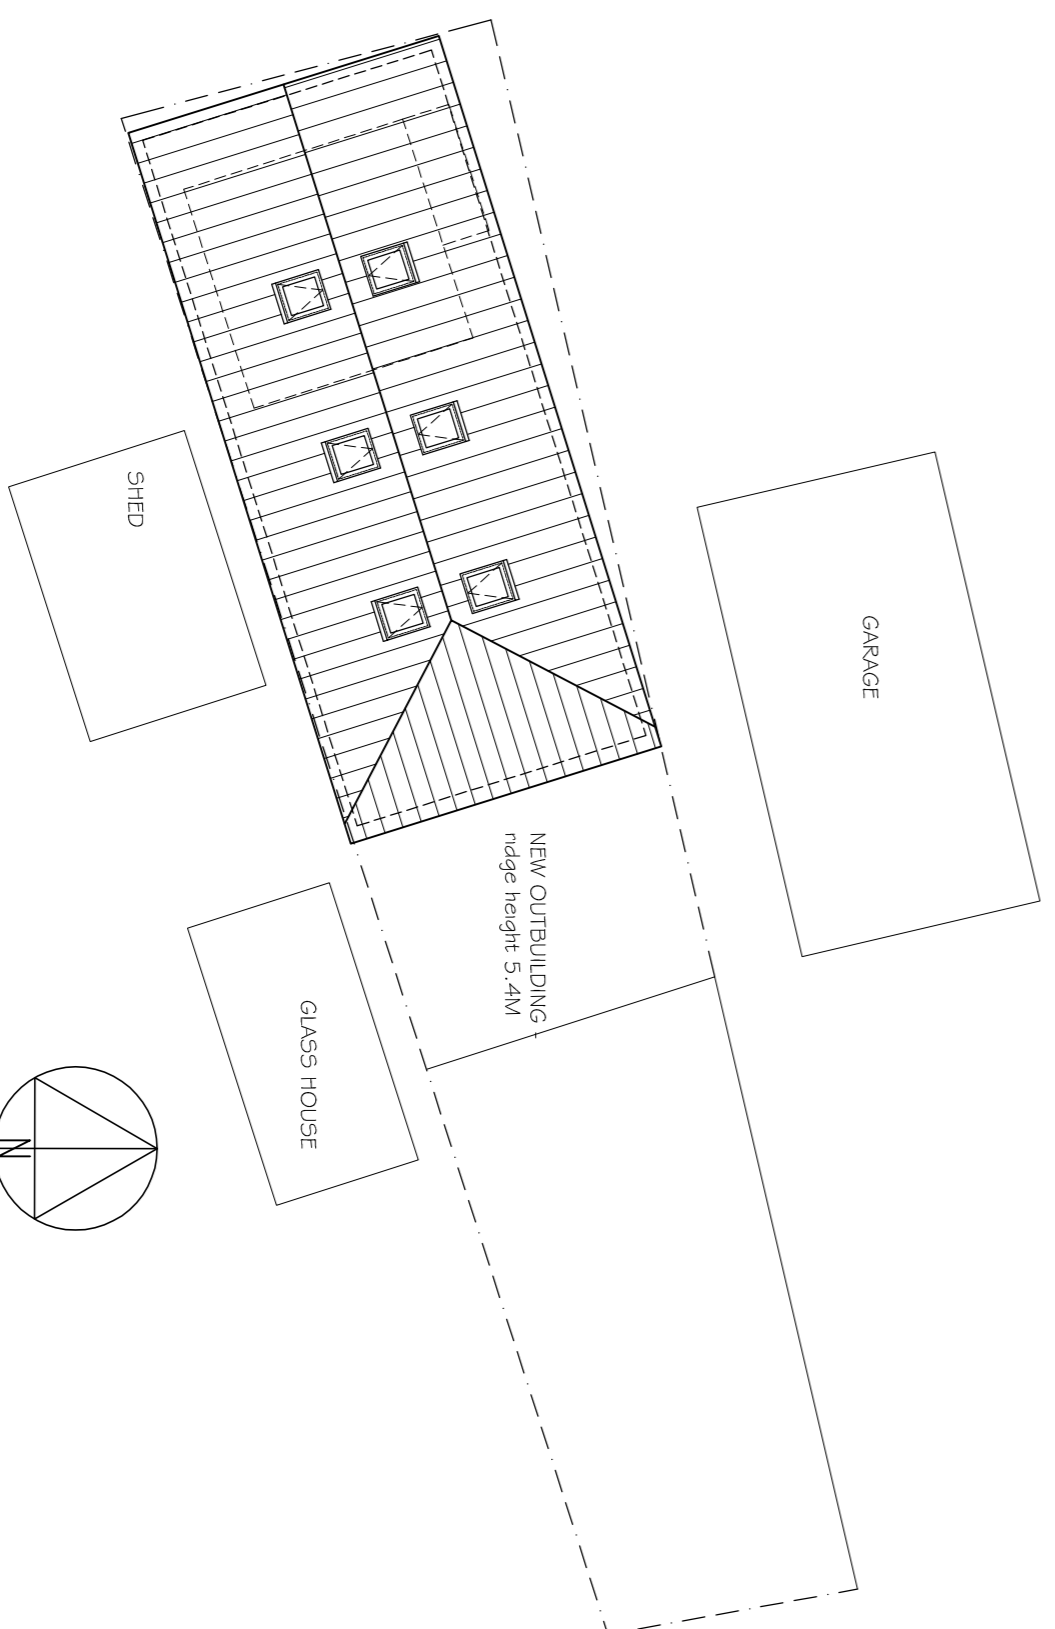

PROPOSED SITE PLAN
SCALE 1:100

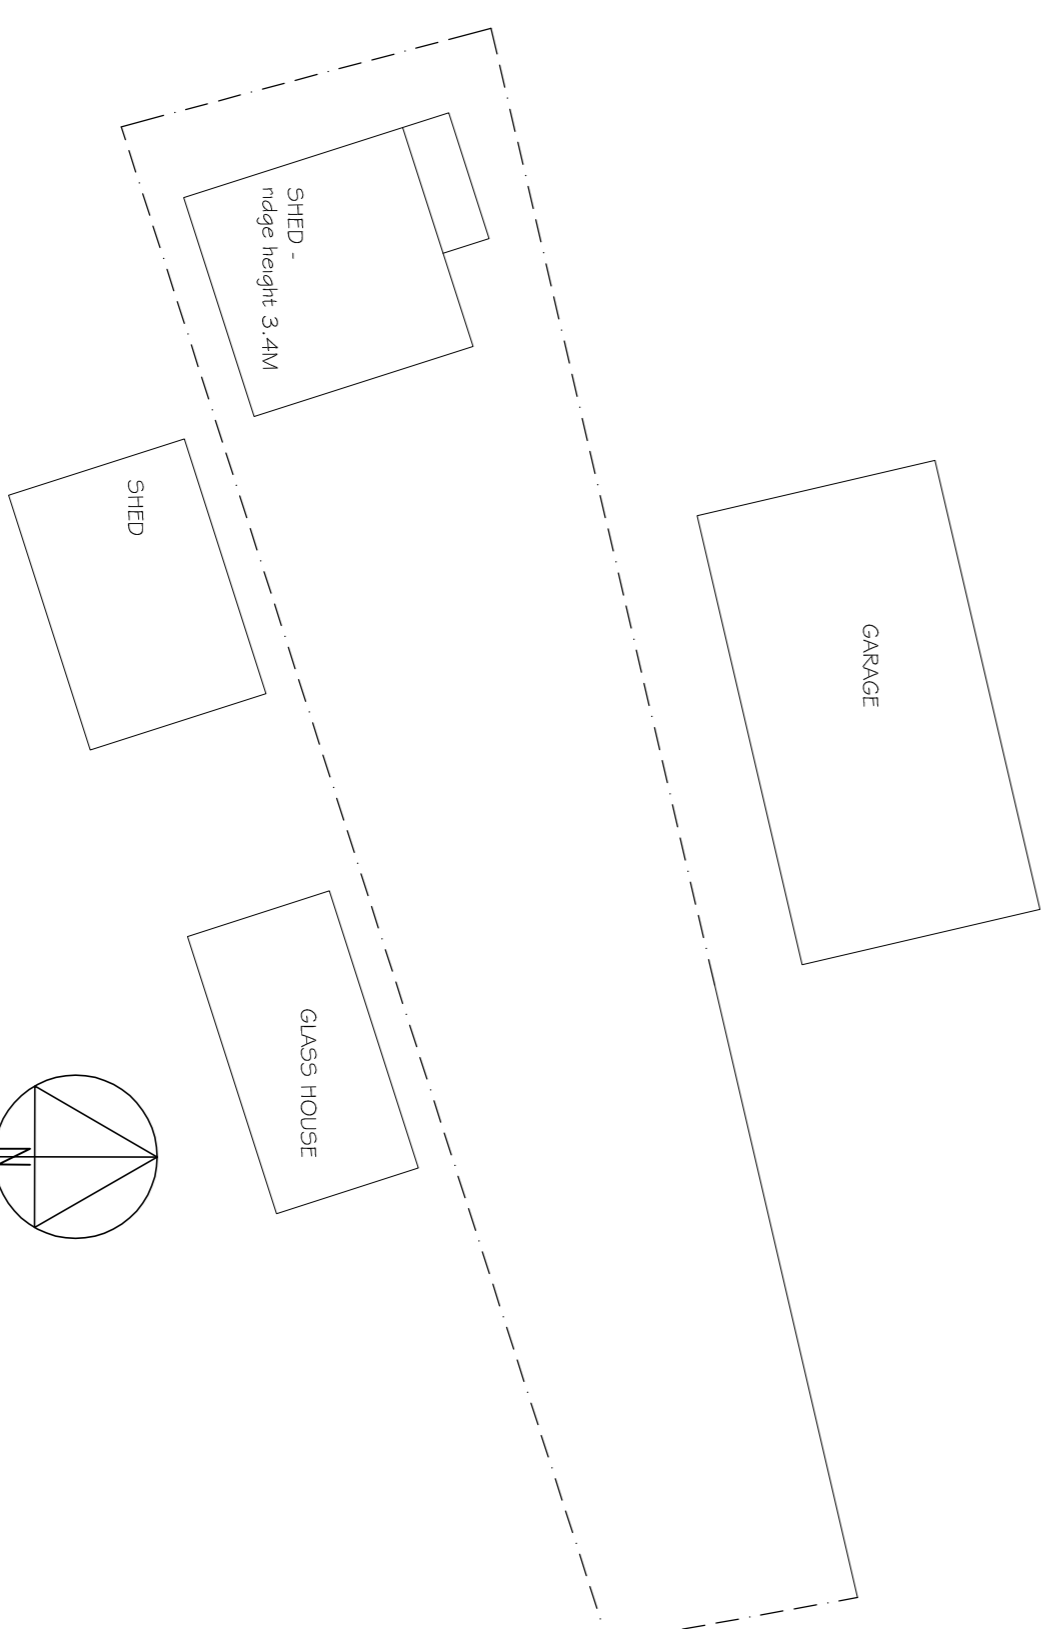

EXISTING SITE PLAN
SCALE 1:100

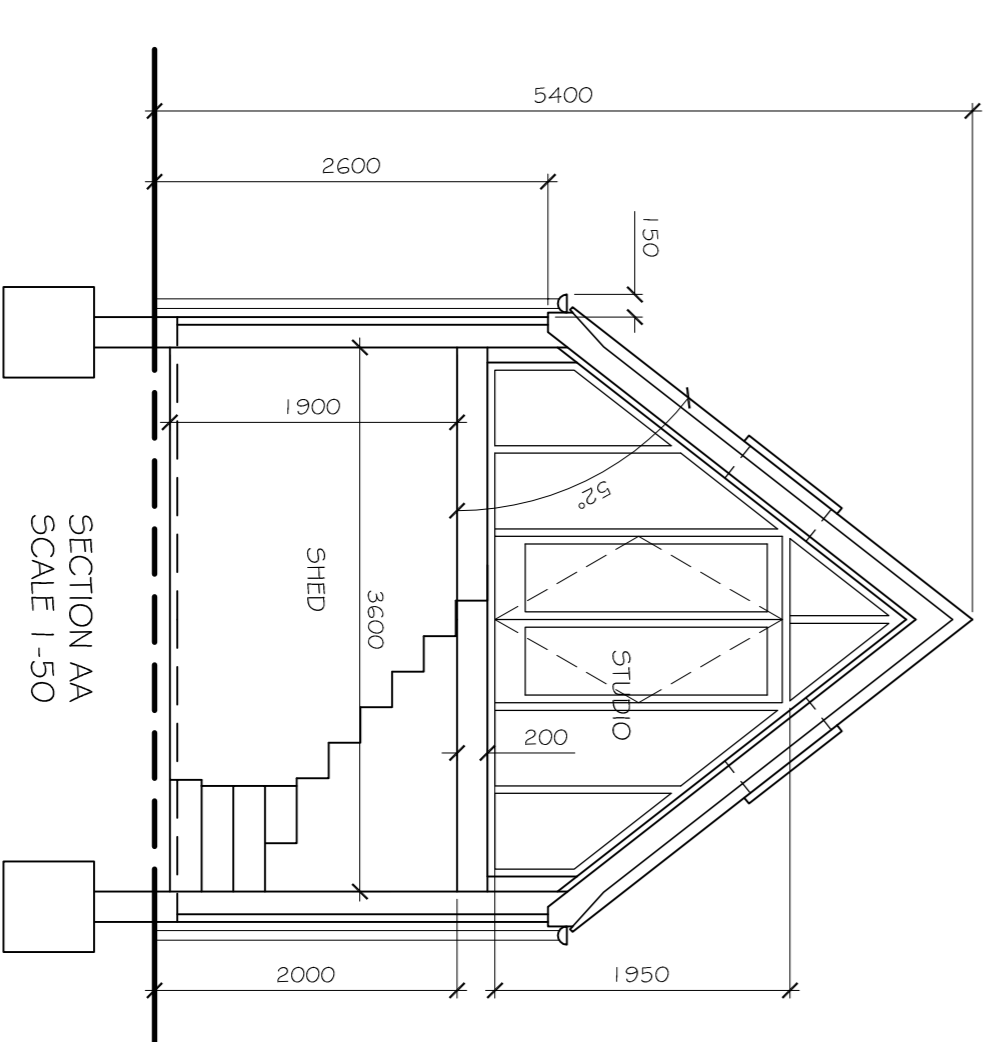

SECTION AA
SCALE 1:50

KARL HUGHES BSc(Hons)
 Architectural - Planning - Building Consultant
 Sunnyside, Steibster Road, Little London, Hampshire, RG26 5FP
 Telephone 01189 701033

client: Mr & Mrs Boyliss

project: No 2 RATTS COTTAGES, ECOMINSWELL, RG20 4TX

title: Outbuilding Plans & Elevations

date: October 2022	drawn: DC / KSH
scale: as stated @A1	drawing no: 01