




2 Exeter Road, Silvertown
 Replacement of Woolaway
 Pre-fab with New Dwelling

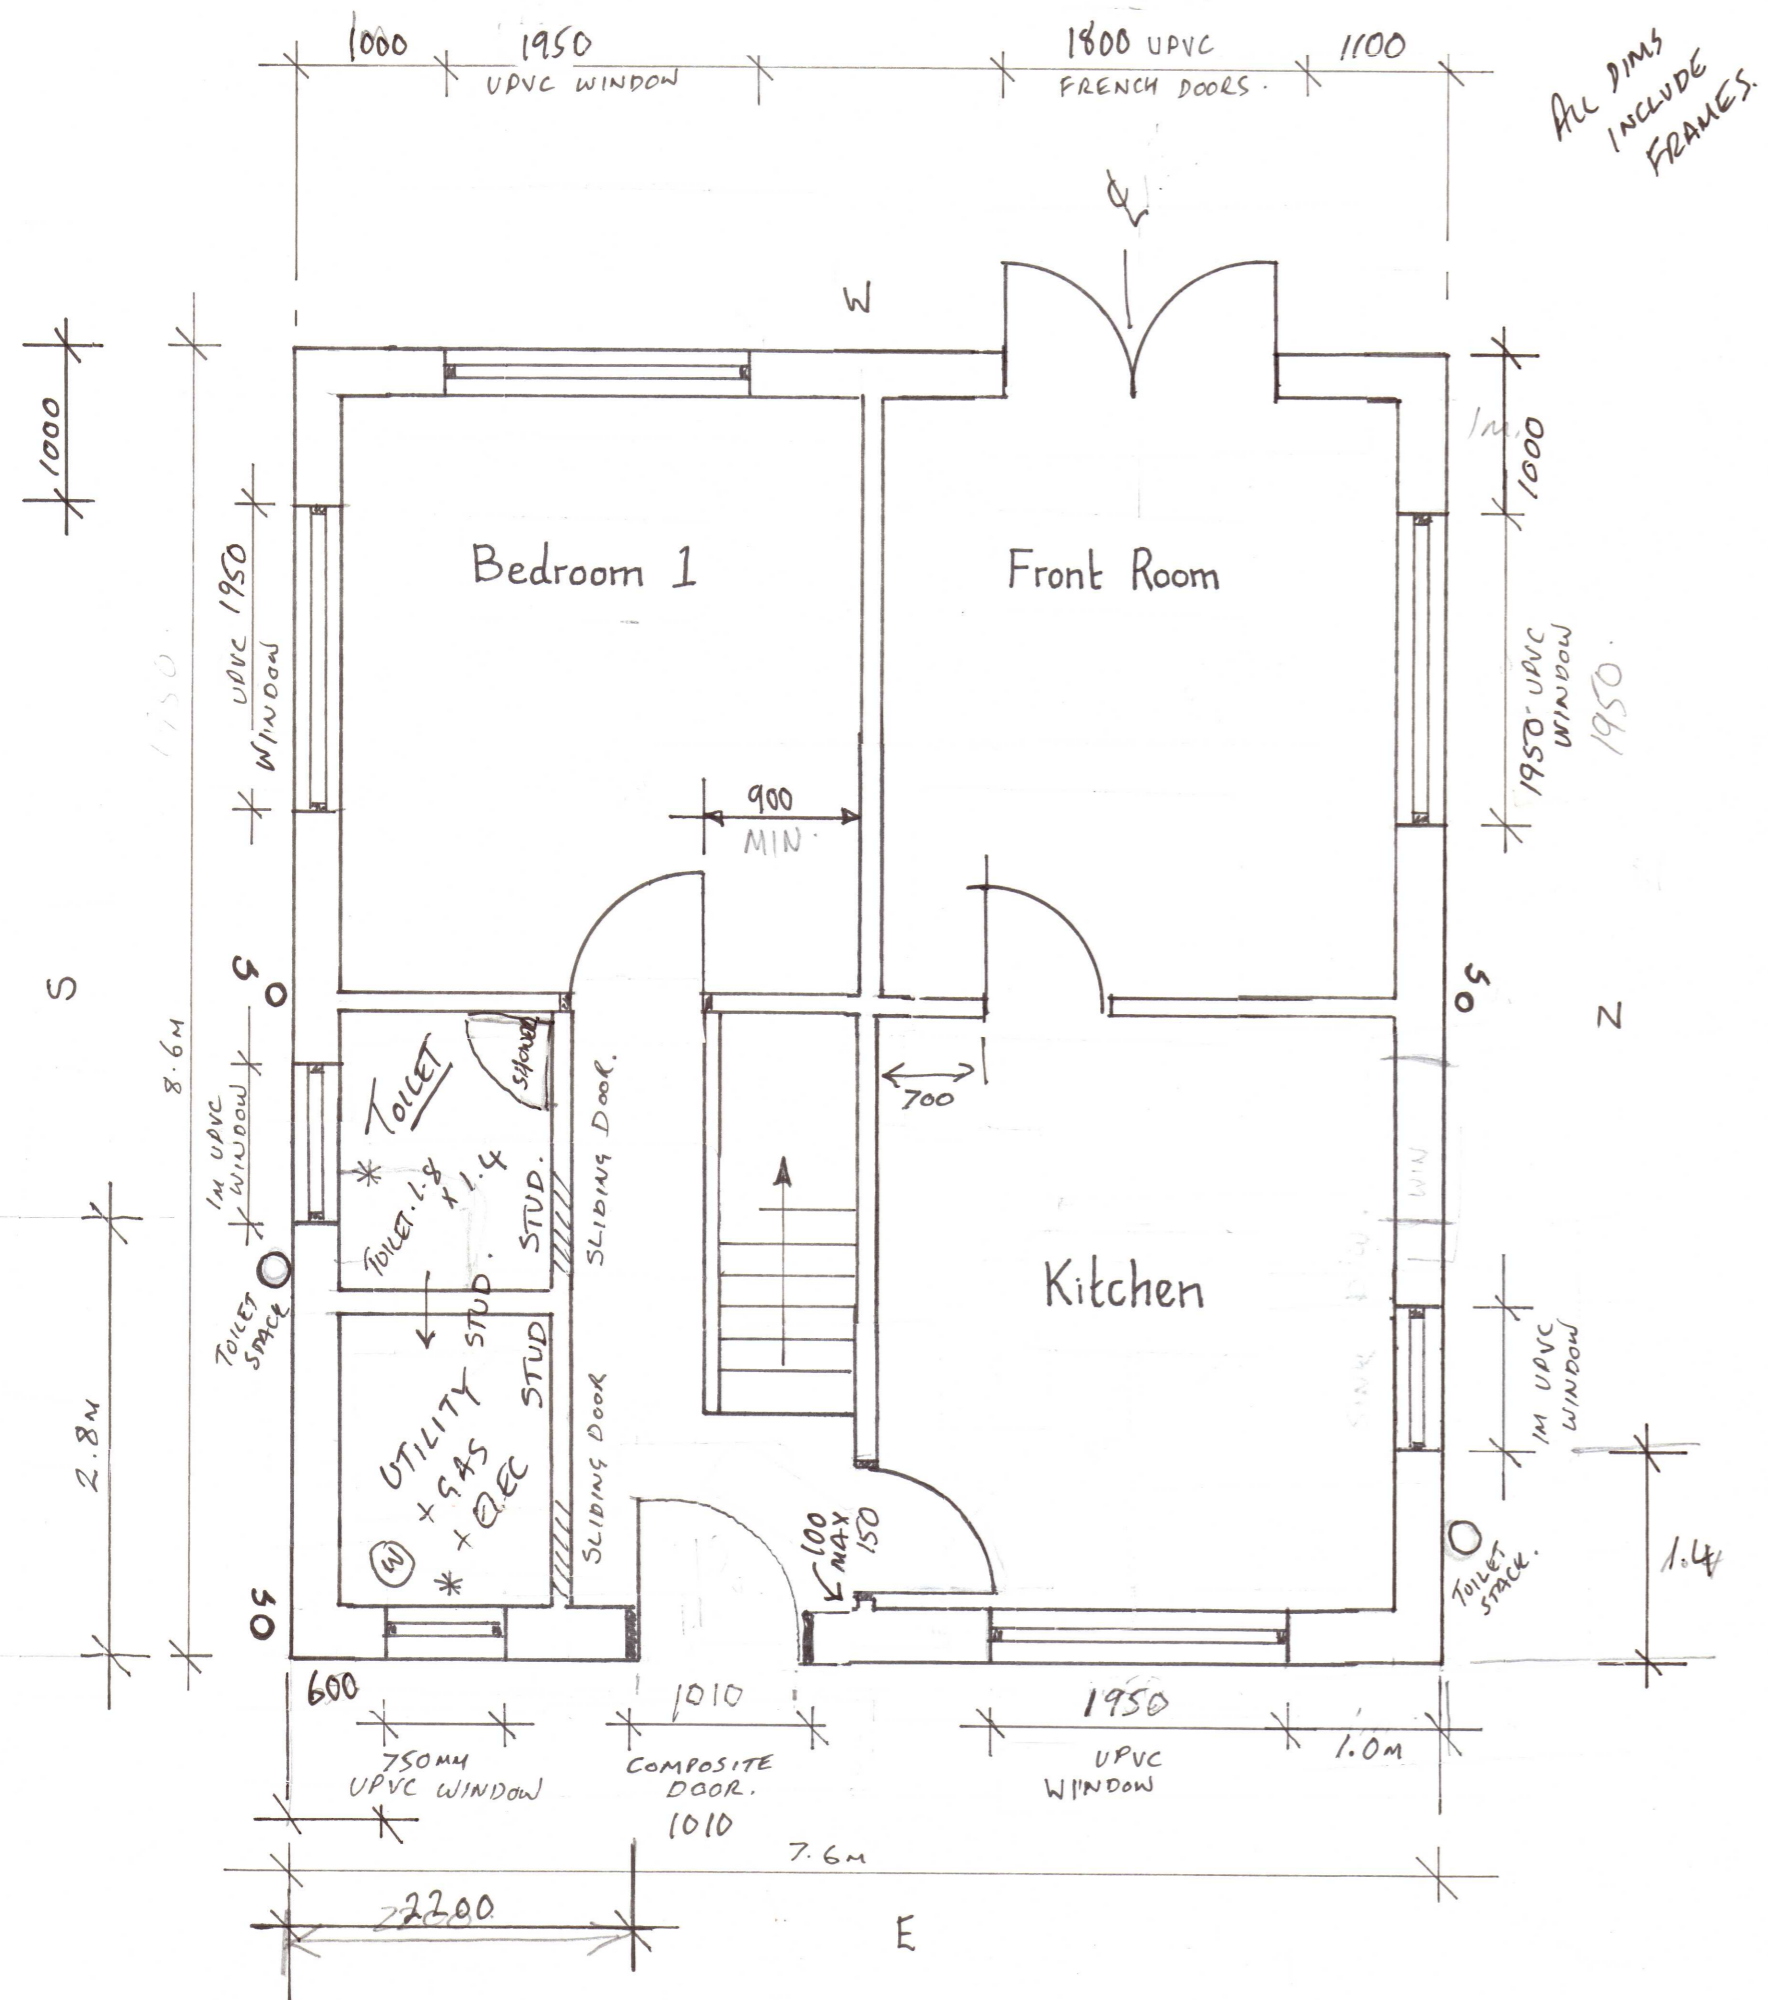

Proposed Ground Floor Plan 1:50

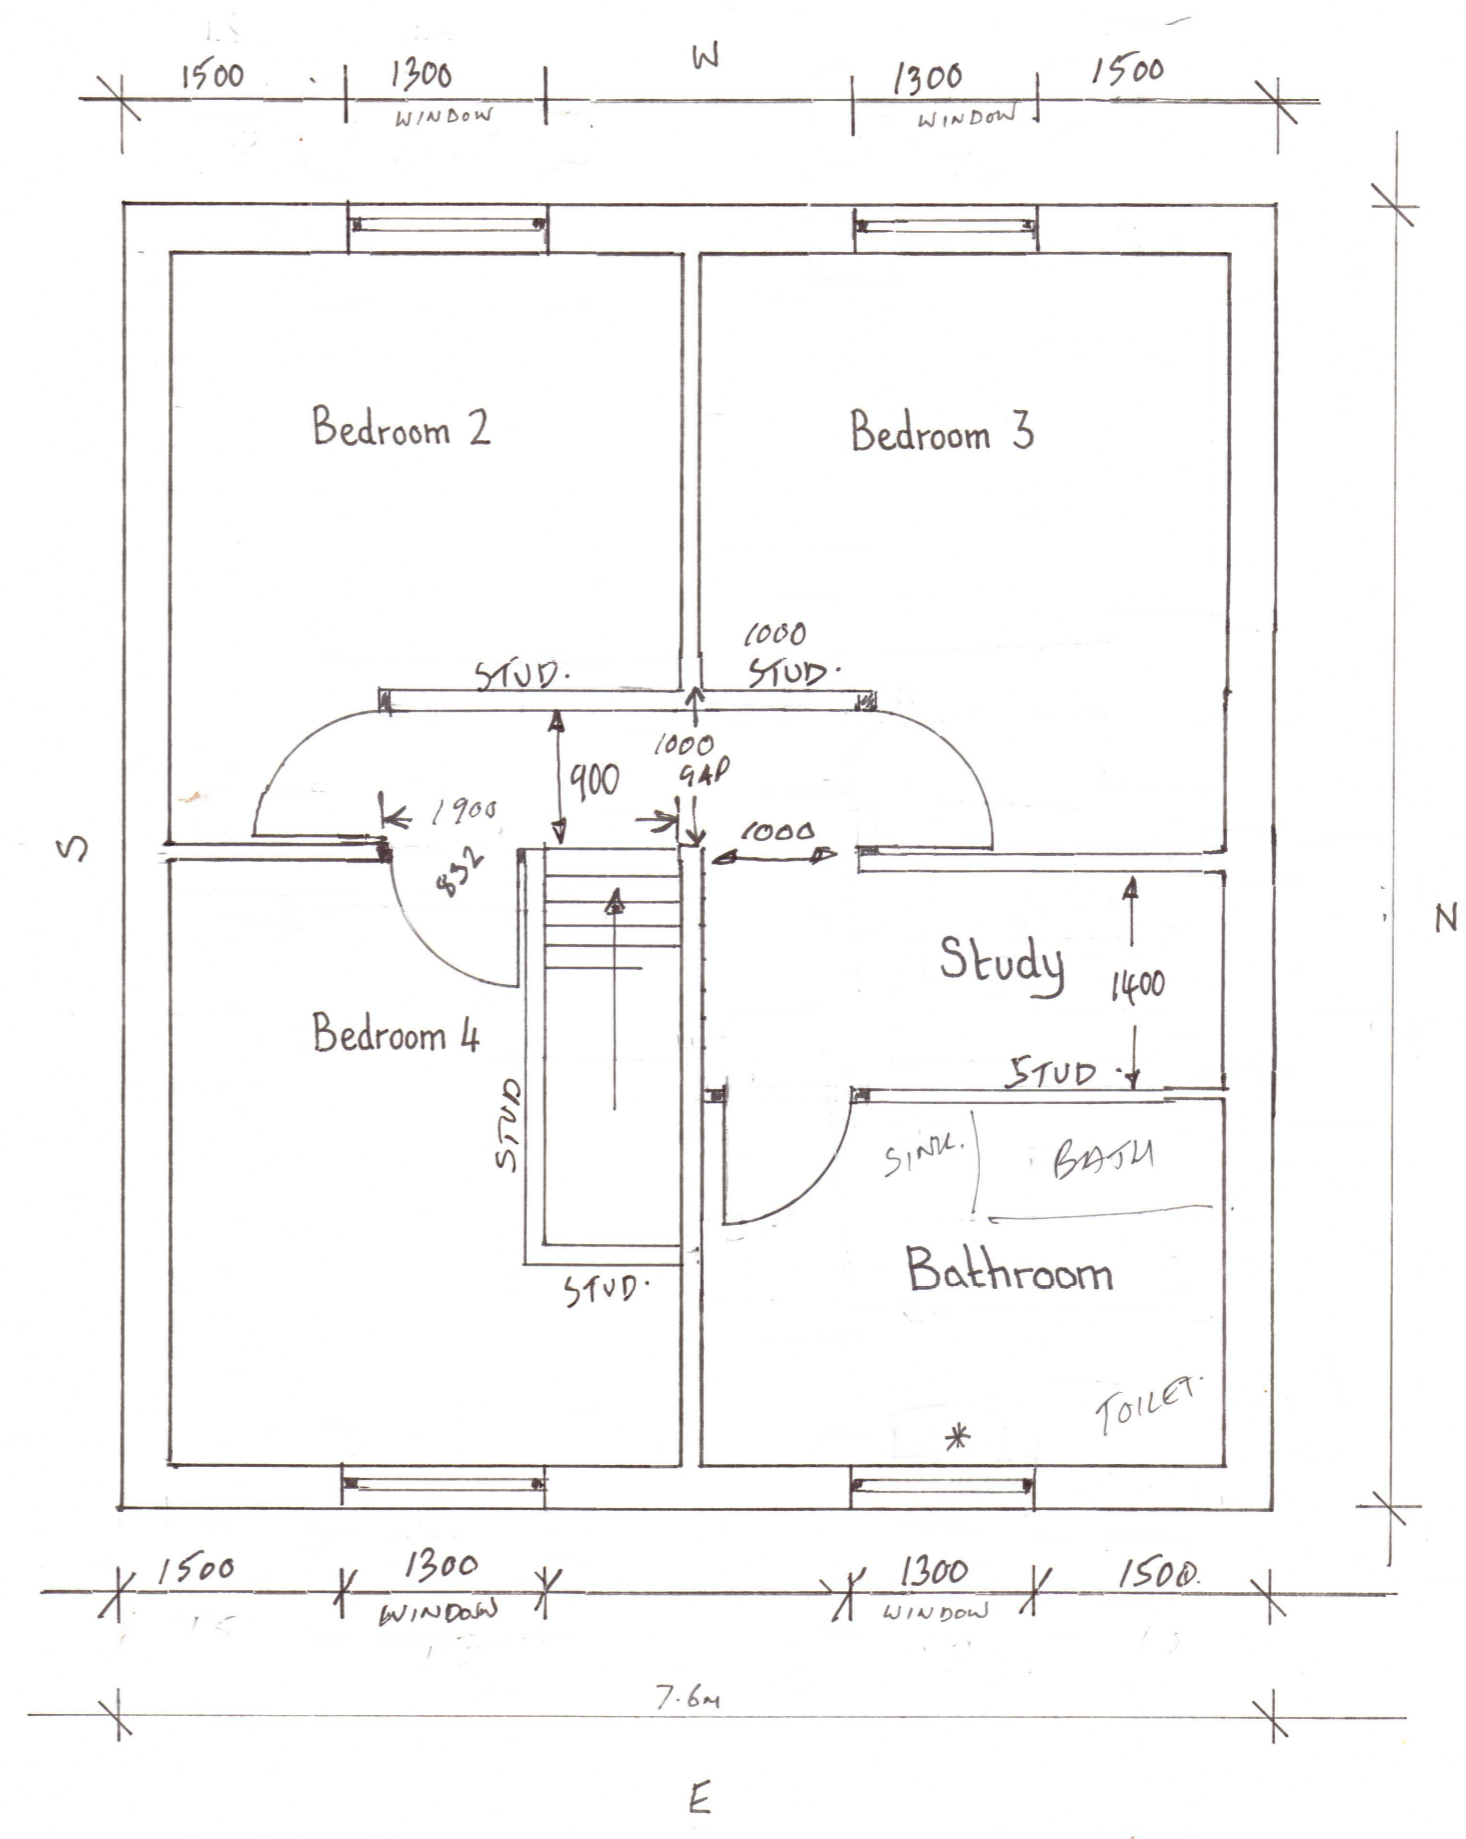

Proposed First Floor Plan 1:50

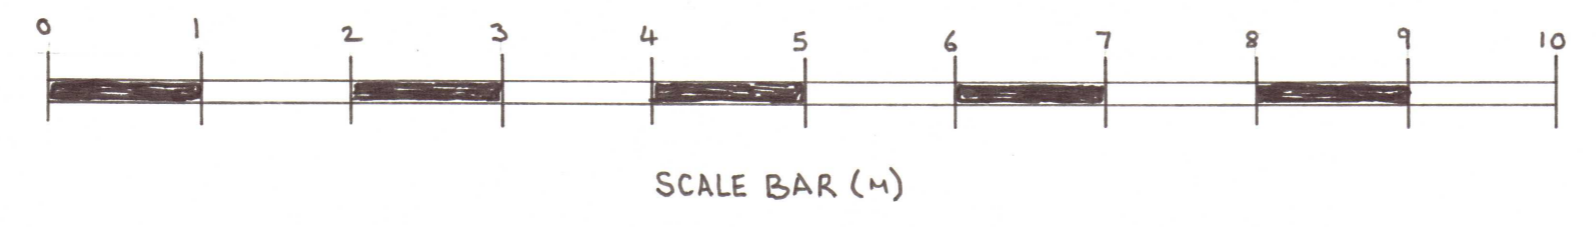

DRAWN: TARL MARTIN IENG FHE
 DATE: 15TH MAY 2021
 DWG N^o: ER3 REV A.
 REV B.
 01-05-22
 REVC. 24-09-22