



2 Exeter Road, Silvertown
 Replacement of Woolaway
 Pre-fab with New Dwelling

PRE-FAB TO BECOME WORKSHOP/STORE

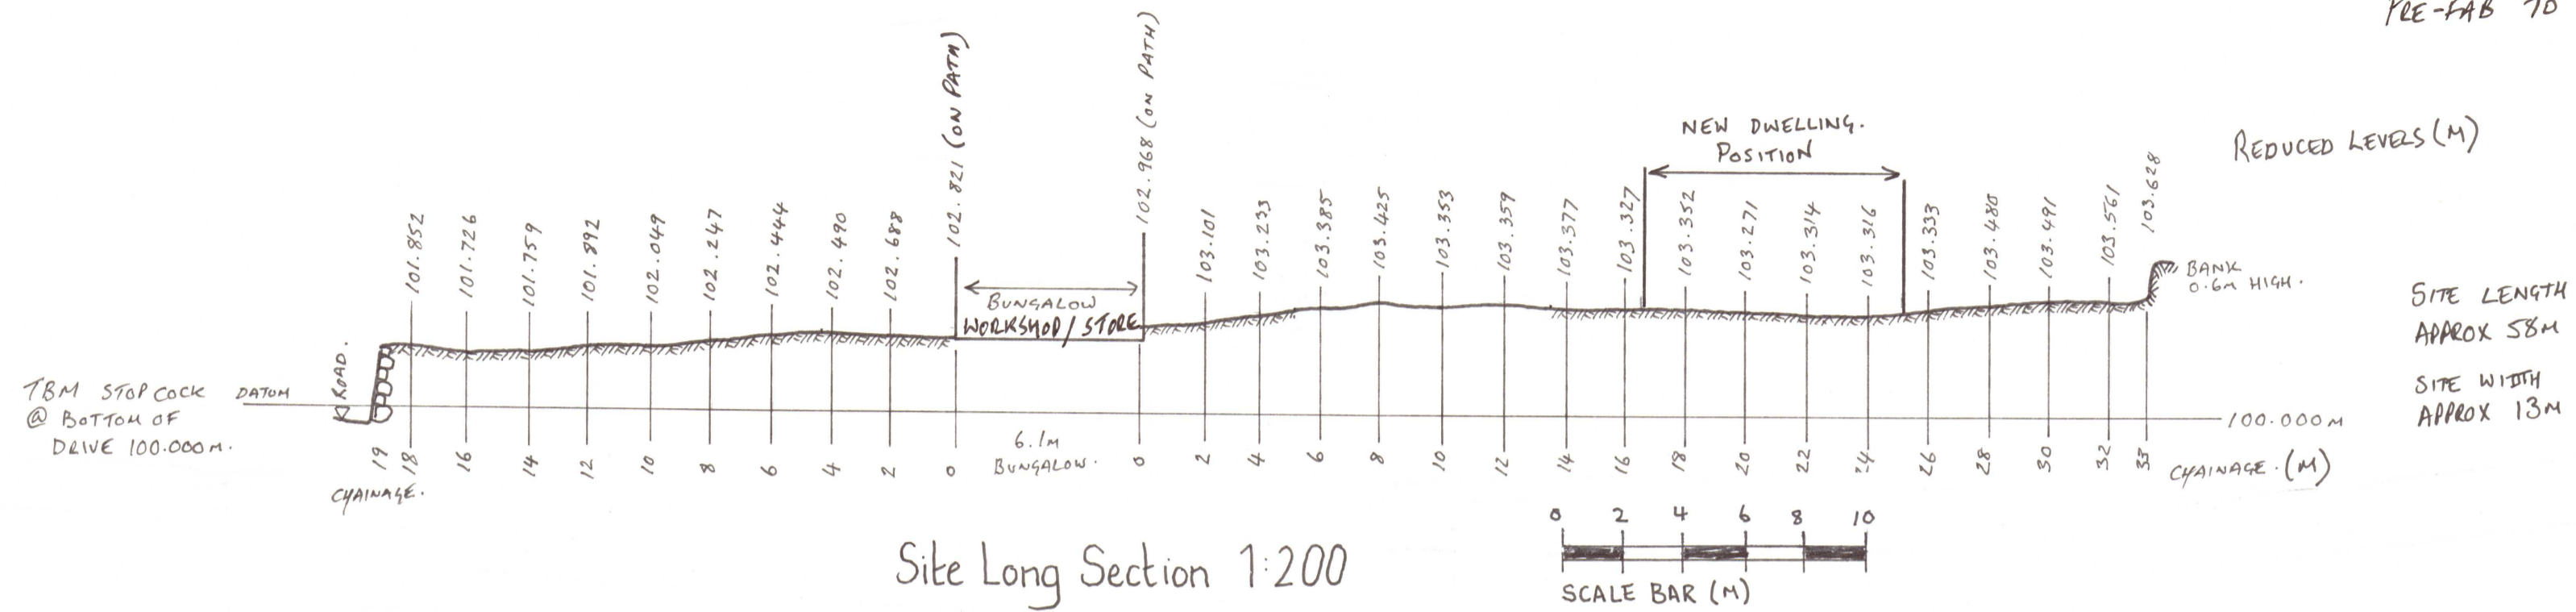

SITE LENGTH
 APPROX 58M
 SITE WIDTH
 APPROX 13M

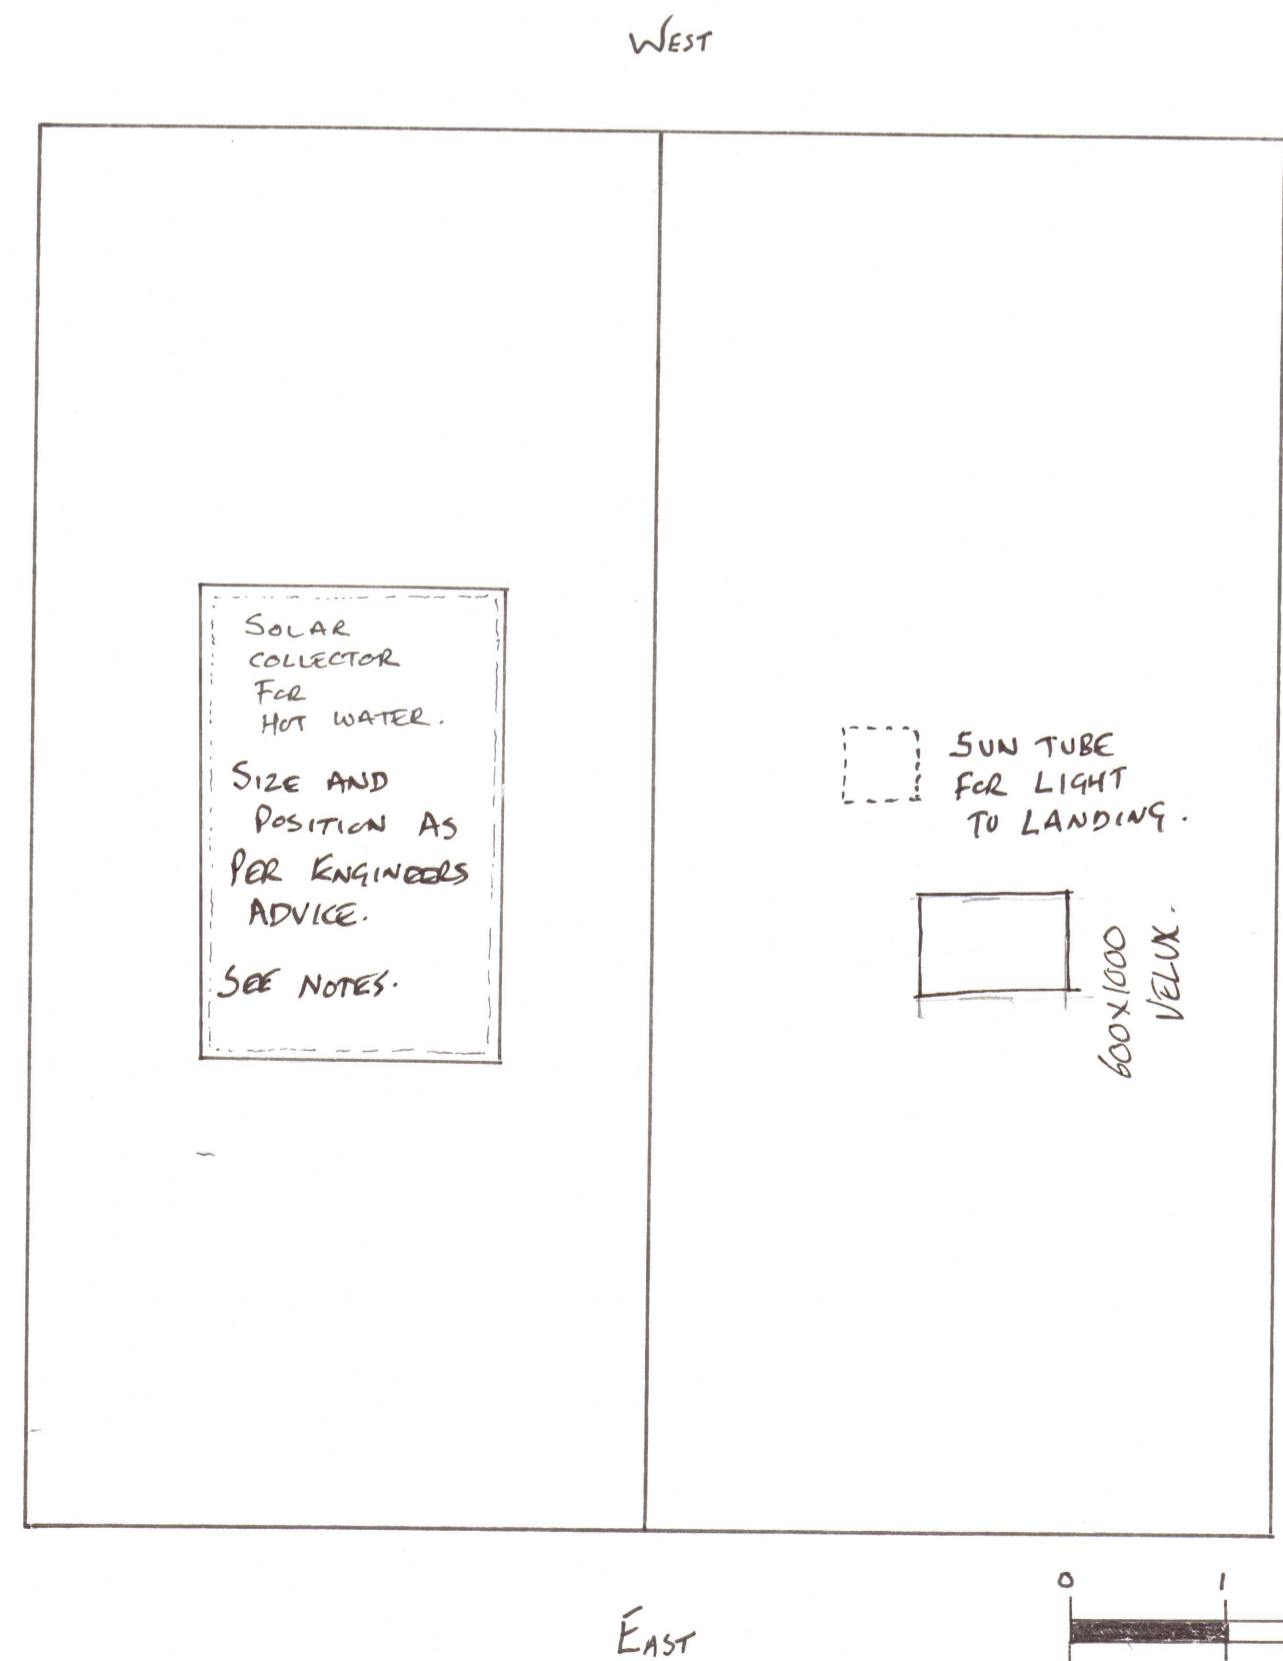


New Dwelling
 Roof Plan 1:50

GREY NATURAL SLATE
 WITH RED CLAY RIDGE (RECLAIMED ROLL TOP)

NORTH

NOTES: SOLAR COLLECTOR MAY BE POSITIONED ON BUNGALOW WORKSHOP/STORE.

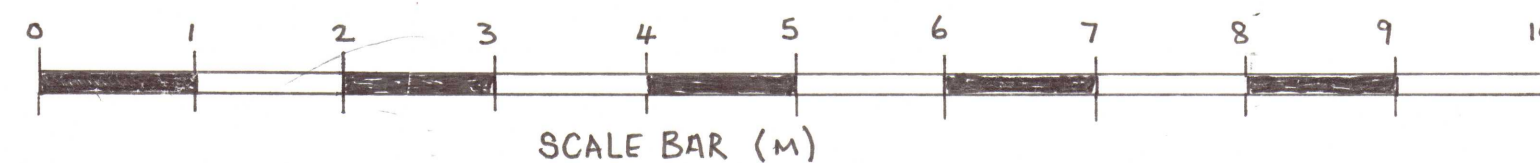

DRAWN: TARL MARTIN IENG FIHE
 DATE: 15TH MAY 2021
 DWG N°: ER2 REV A.
 REV B. 04/09/22
 REV C. 24-09-22