




2 Exeter Road, Silvertown
 Replacement of Woolway
 Pre-fab with New Dwelling

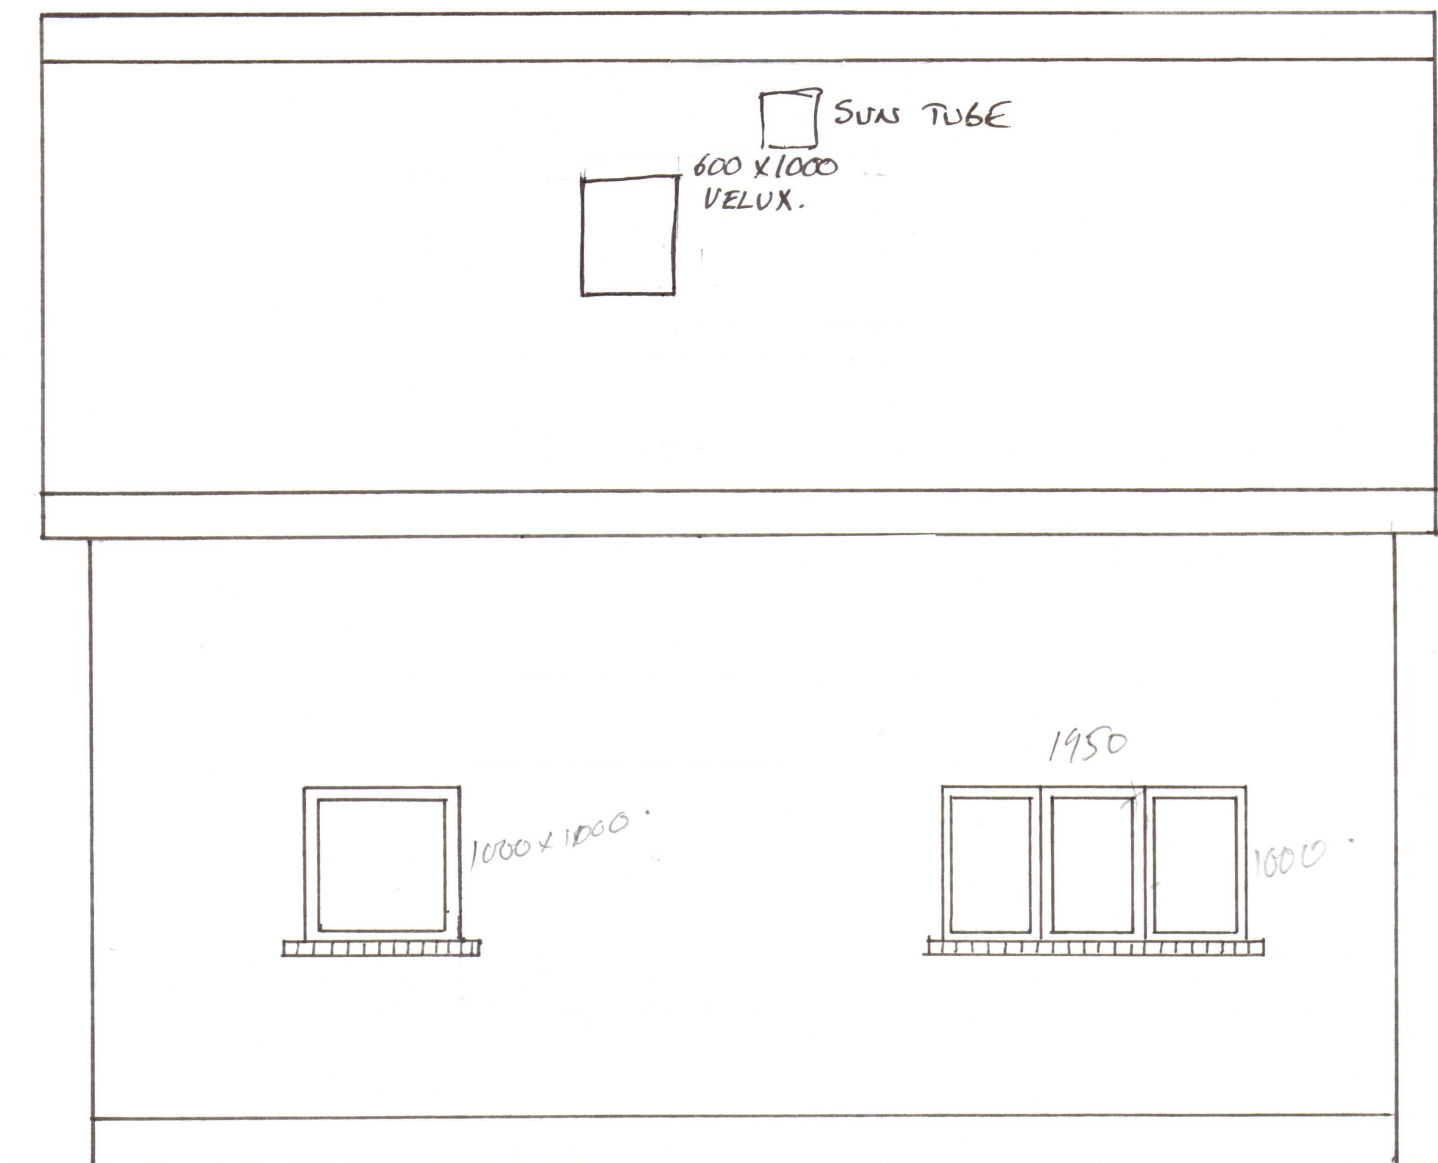

Proposed Elevation North 1:50

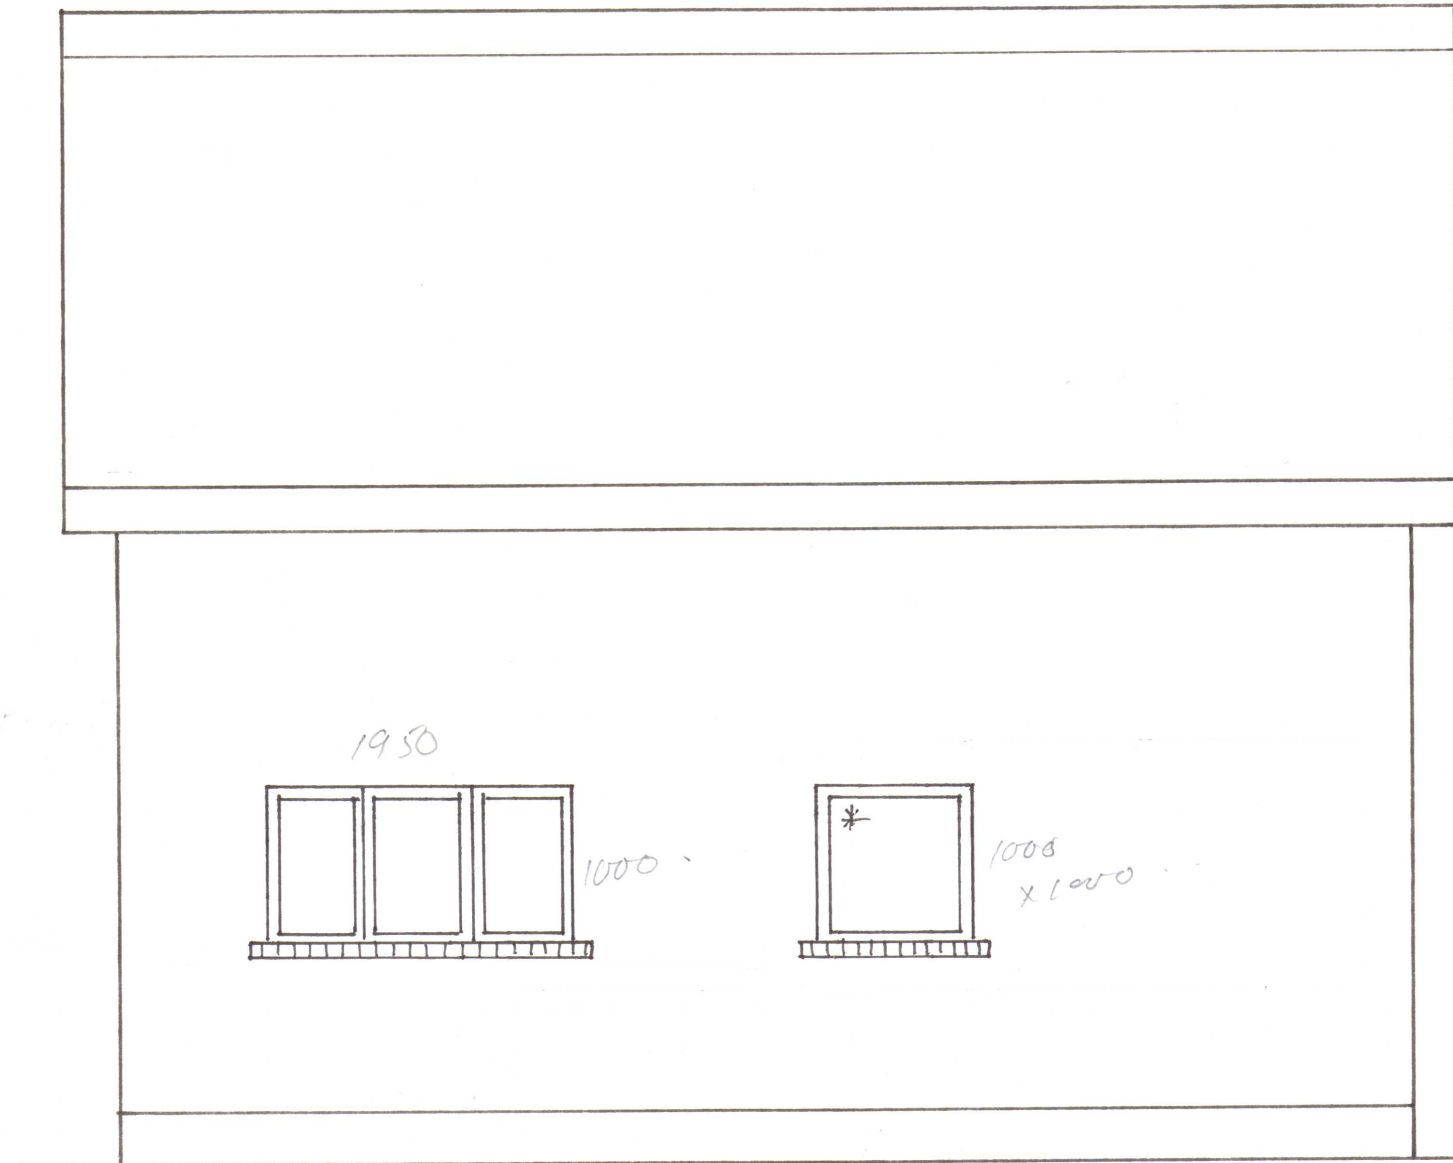


Proposed Elevation South 1:50

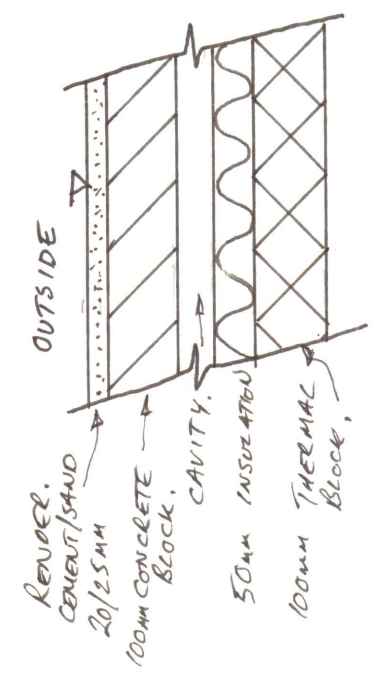


EXTERNAL WALL
 DETAIL 1:10
 SECTION

EXCEPT
 BRICK GABLE
 DETAIL.

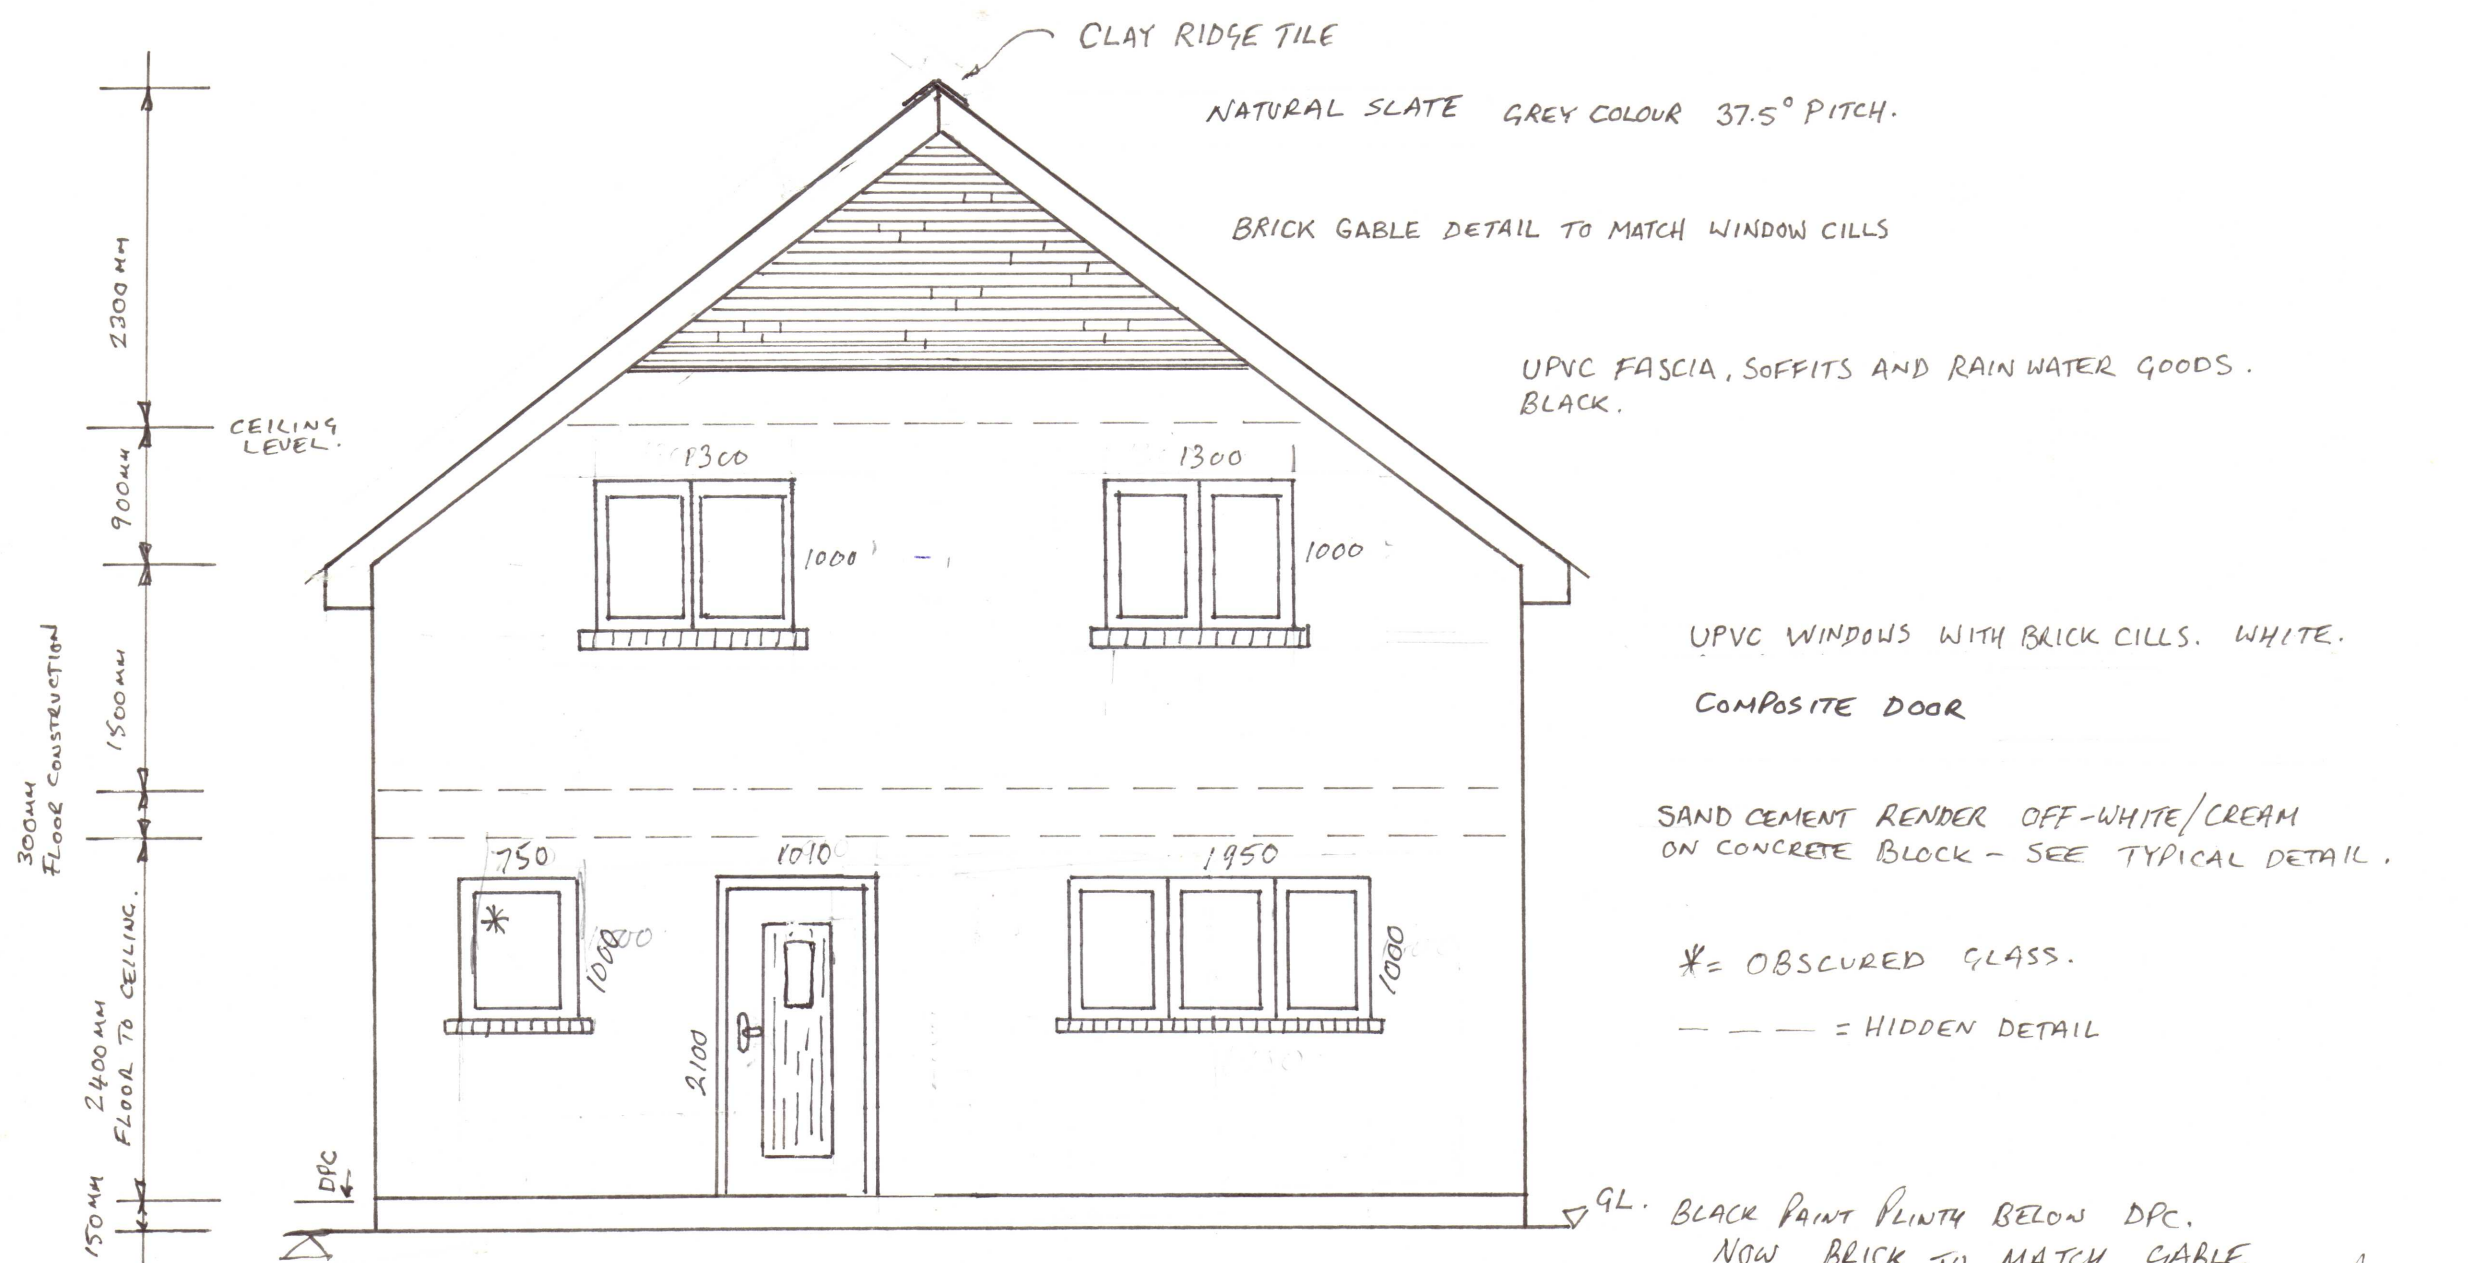

Proposed East Elevation 1:50

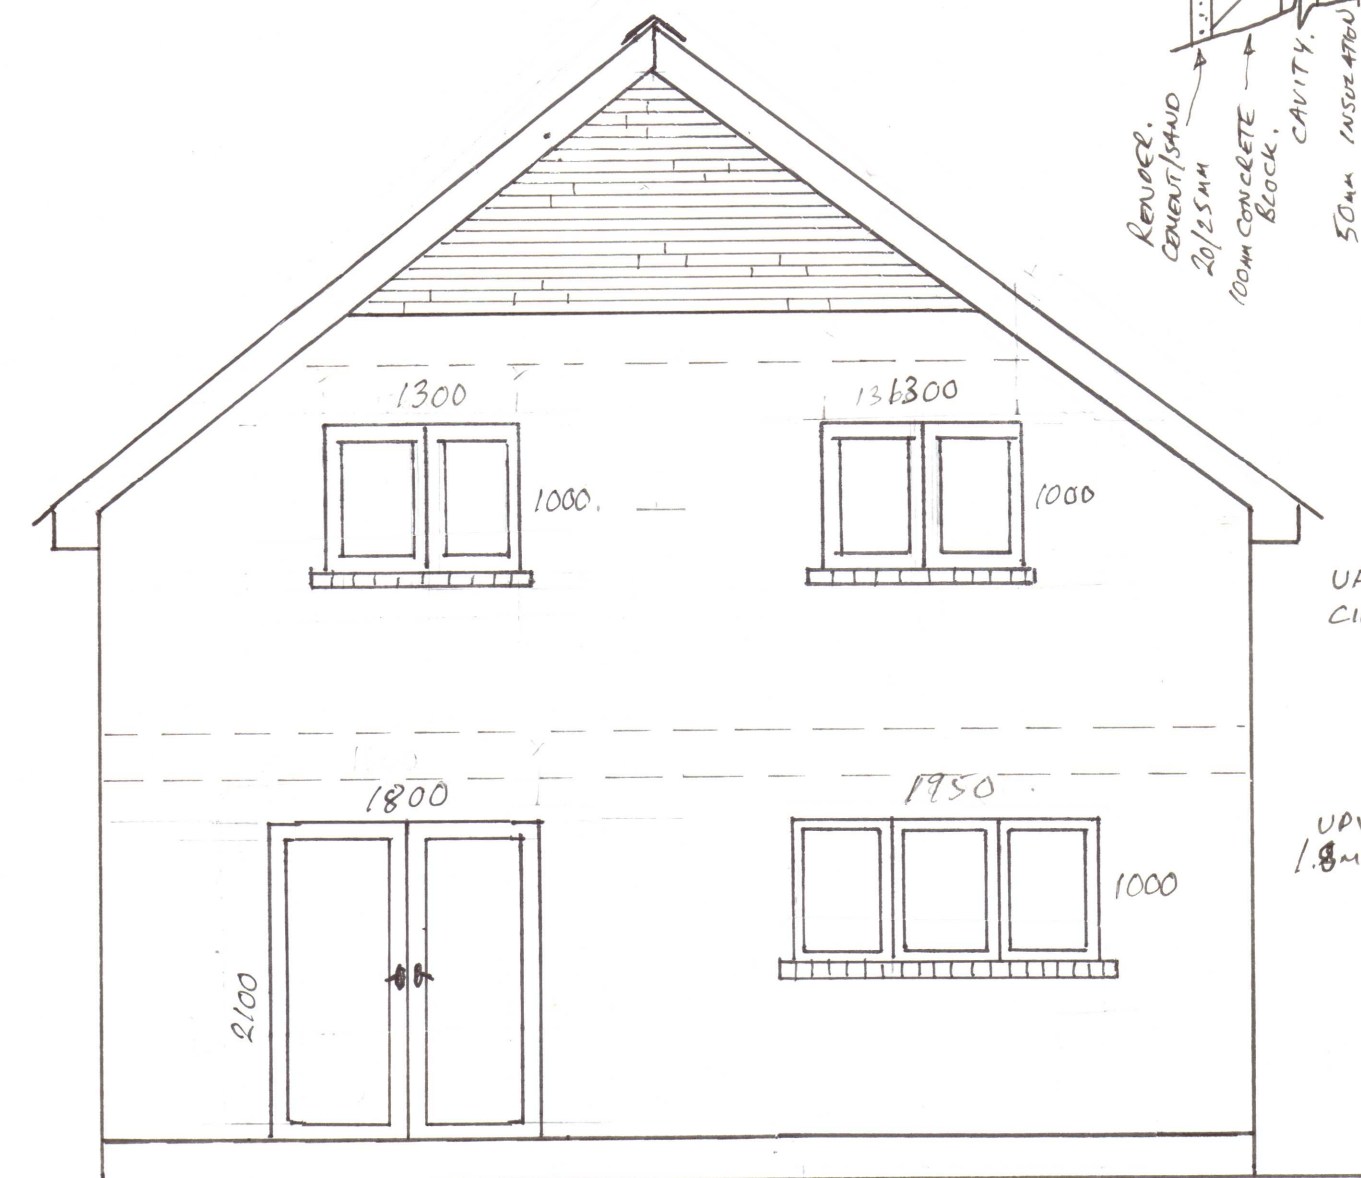

Proposed West Elevation 1:50

UPVC FASCIA, SOFFITS AND RAIN WATER GOODS.
 BLACK.

UPVC WINDOWS WITH BRICK CILLS. WHITE.


COMPOSITE DOOR

SAND CEMENT RENDER OFF-WHITE/CREAM
 ON CONCRETE BLOCK - SEE TYPICAL DETAIL.

* = OBSCURED GLASS.

--- = HIDDEN DETAIL

GL. BLACK PAINT PLINTH BELOW DPC.
 NOW BRICK TO MATCH GABLE
 AND WINDOW CILLS - COULD BE PAINTED
 IF REQ'D.

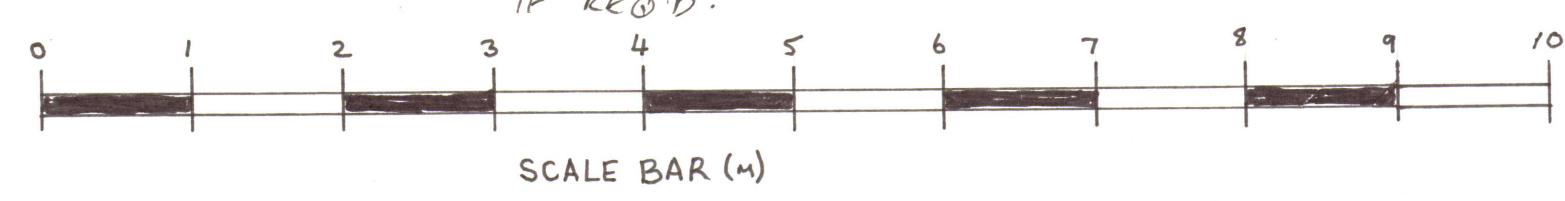

103.400
 +/- 100MM.
 DUE TO SITE
 PROFILE.

DRAWN: TARL MARTIN
 IENG FIHE
 DATE: 15TH MAY 2021
 DWG N°: ER4 REV A.
 REV B.
 REV C. 24-09-22 01-05-22