


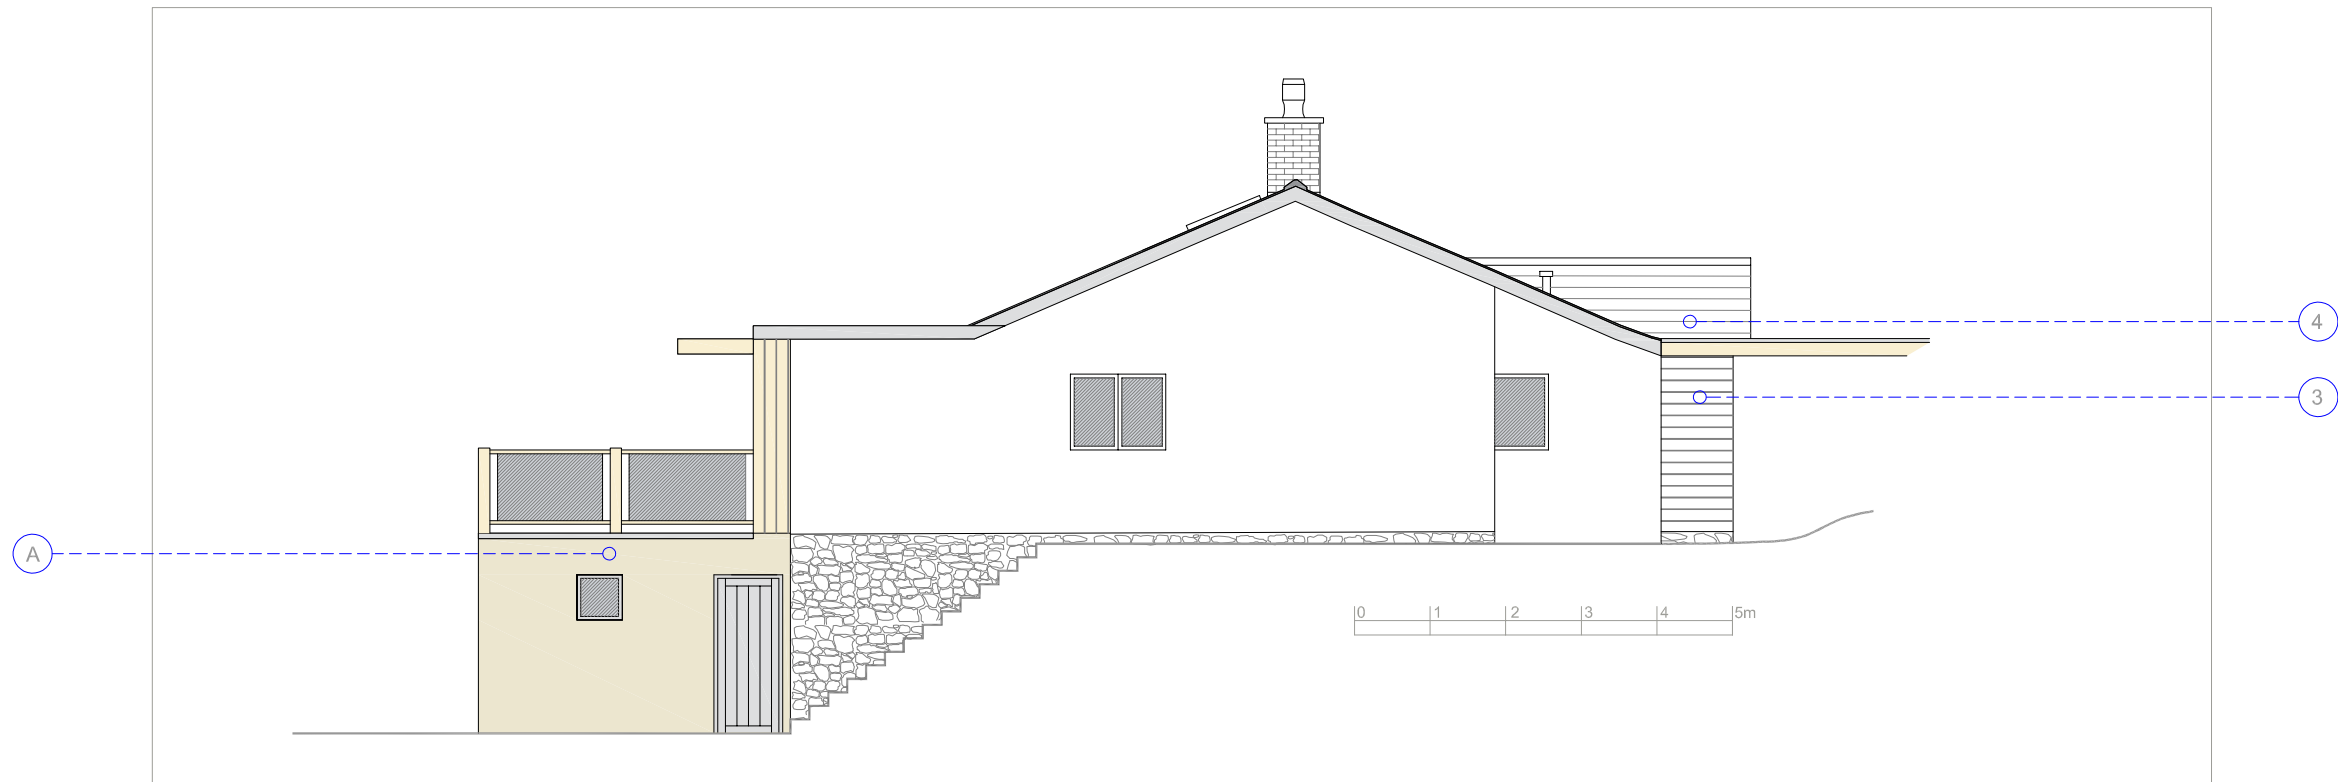

North East Elevation 1:100



South East Elevation 1:100

Existing Materials	Proposed Materials
1 Natural stone walling	A Render (colour to be confirmed)
2 Rendered wall	B Timber cladding to match existing
3 Timber cladding	C Slate roofing to match existing
4 Slate roofing	
5 Brickwork	

Mitchell - Valley View

Extension & Refurbishment
Proposed Elevations (1)

job no	dwg no	rev	date
2105	P-10	F	Mar '22
			drawn ae
			checked
			cad ref
			scale
			1:100@A3

Use figured dimensions only. All levels and dimensions to be checked on site. Drawing to be read in conjunction with all relevant information.
©Alistair Ellen Architect. All rights reserved.

alistair@alstairellen.co.uk
07771 956771
www.alstairellen.co.uk

Dormers, The Green, Hinton Charterhouse, Bath
BA2 7TJ

Alistair Ellen Architect