
Notes

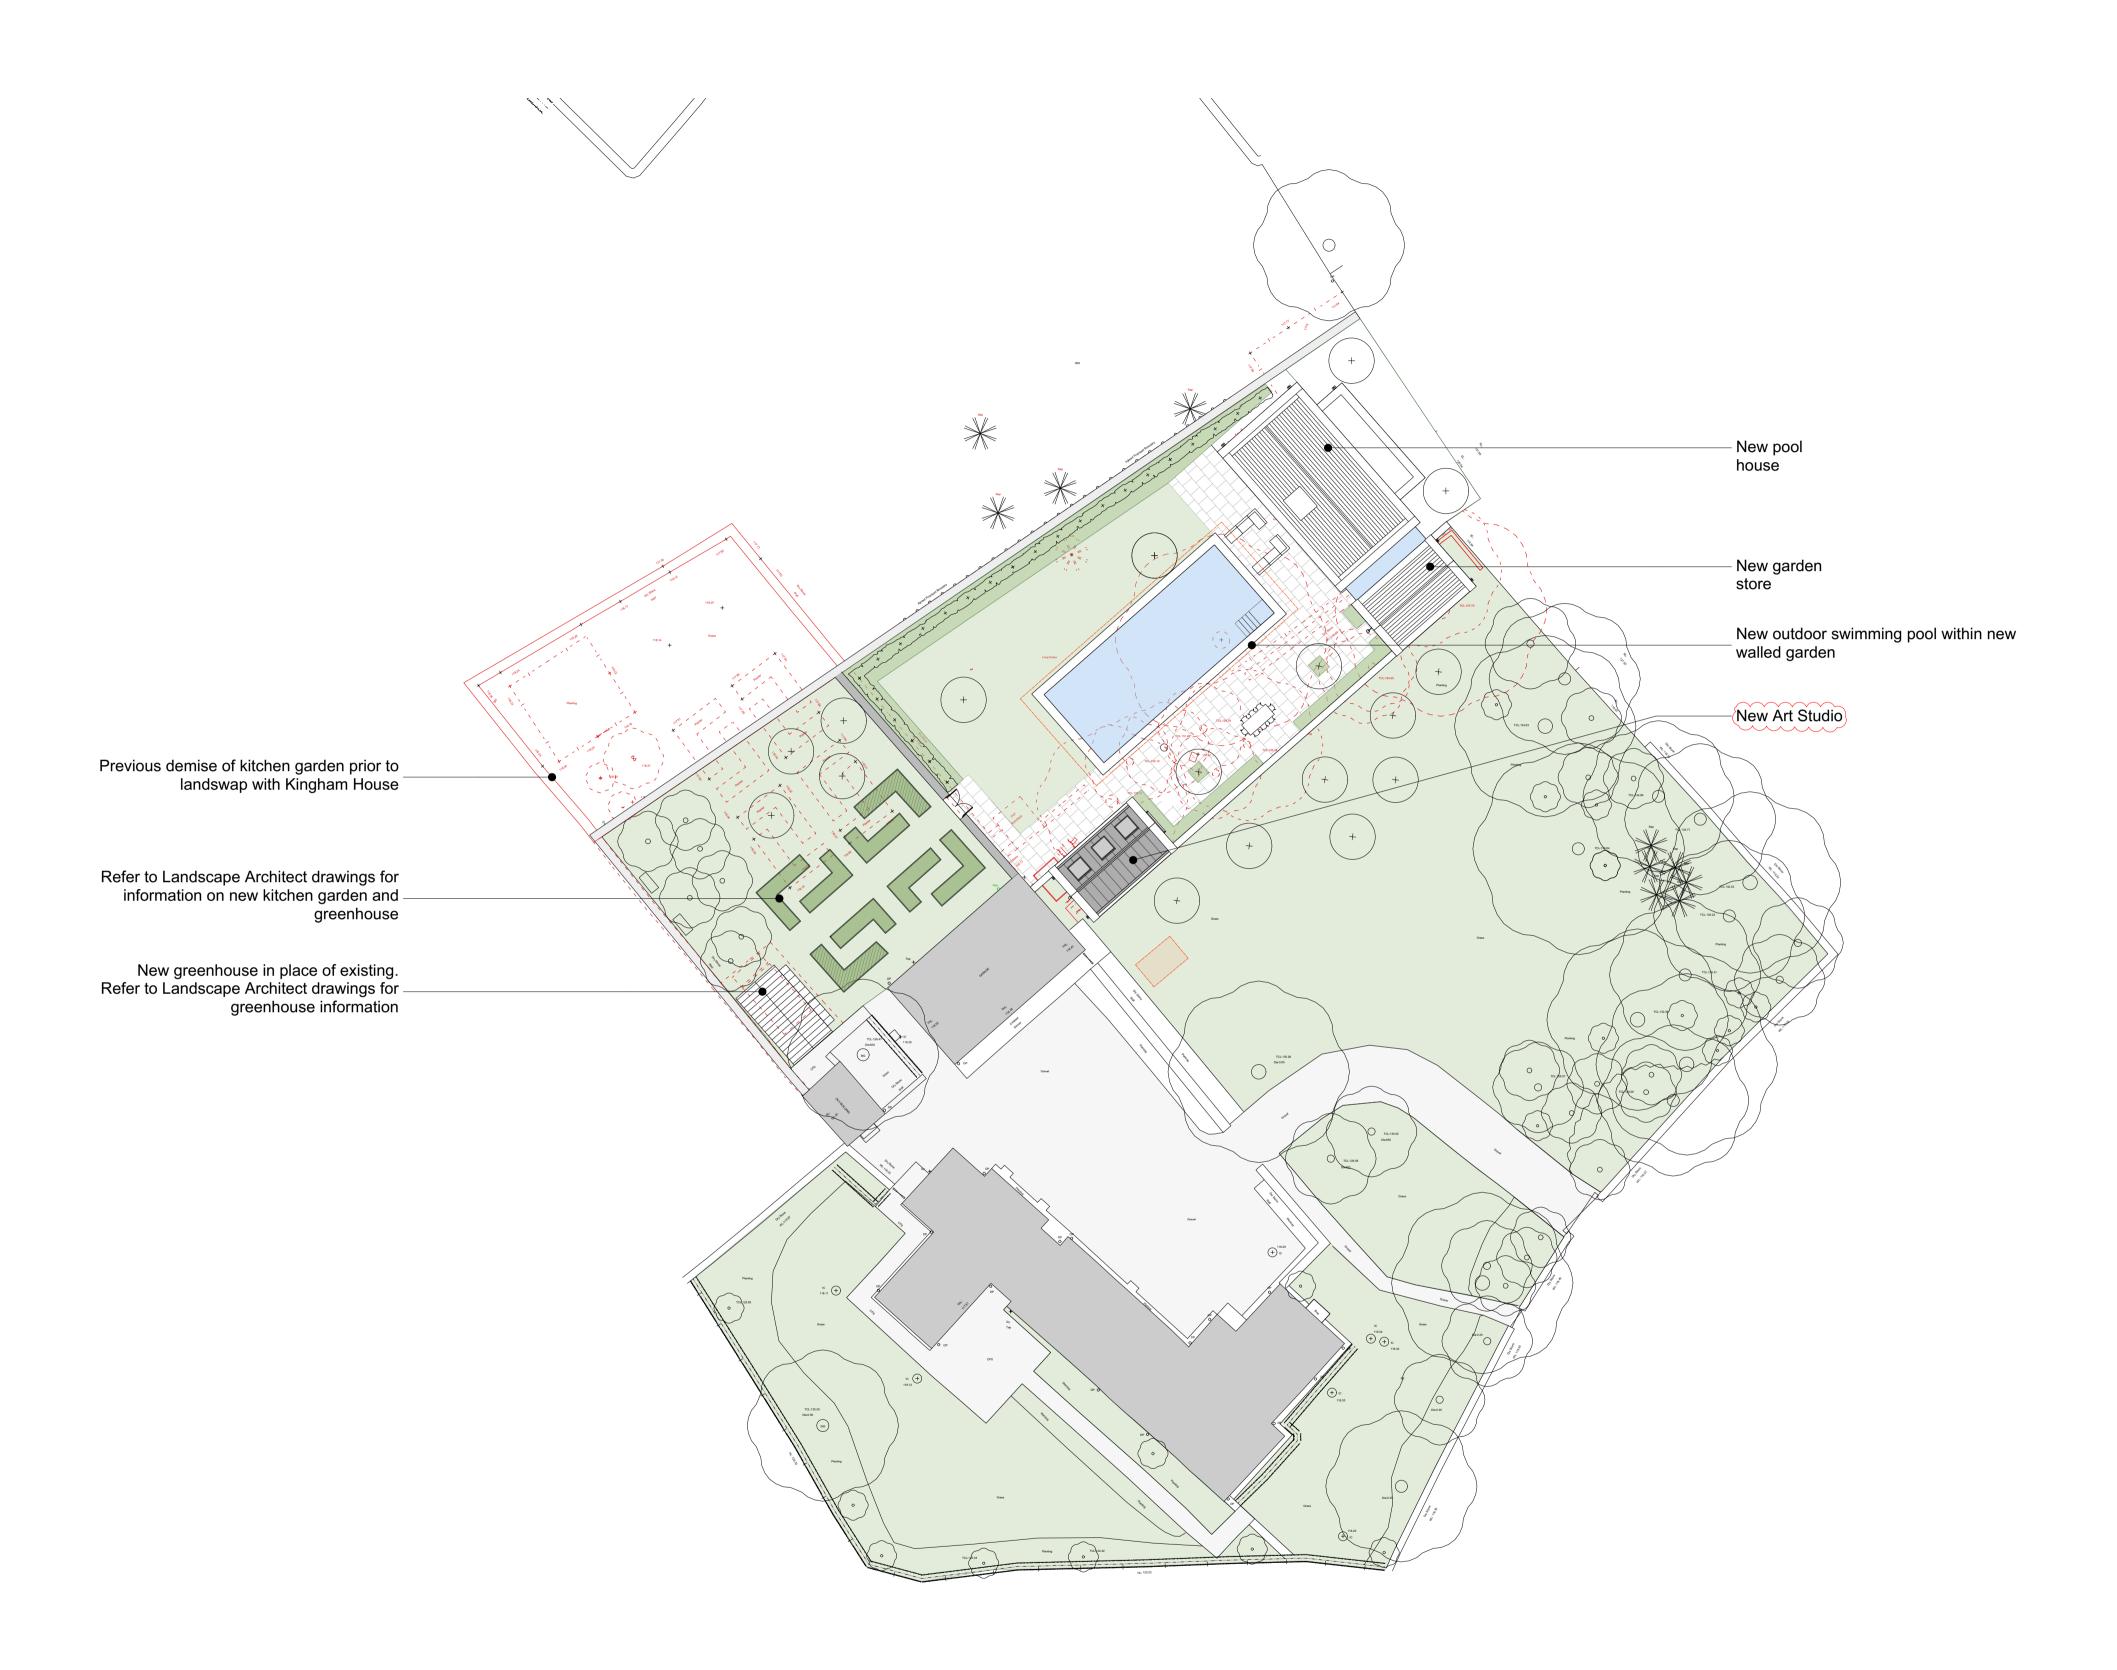

1 Site Plan - Proposed 1:500 @ A3 / 1:250 @ A1



PLANNING

P 5 **24/08/2022** Issued for Planning P 4 **14/02/2022** Issued for Planning

P 3 **17/05/2021** Issued for Planning P 2 **31/03/2021** Issued for Planning

P 1 **04/12/2020** Issued for Pre-App

Project

Old Rectory Cottage Pool House

Client

Mr & Mrs Harrison

Drawing Title

Site Plan Proposed

 Scale
 Date Created

 1:250 @ A1
 24/08/2022

Drawing Number 20031-101

Revision P5 Date Revised 24/08/2022

Drawn By **TM** Checked By **SD**

Do not scale from drawing, all dimensions to be checked on site. Report omissions and discrepancies to the architect immediately.

MICHAELIS BOYD.

Michaelis Boyd Associates 108 Palace Gardens Terrace London W8 4RT

+44 (0)20 7221 1237 hello@michaelisboyd.com michaelisboyd.com

