


North Elevation

East Elevation

South Elevation

West Elevation

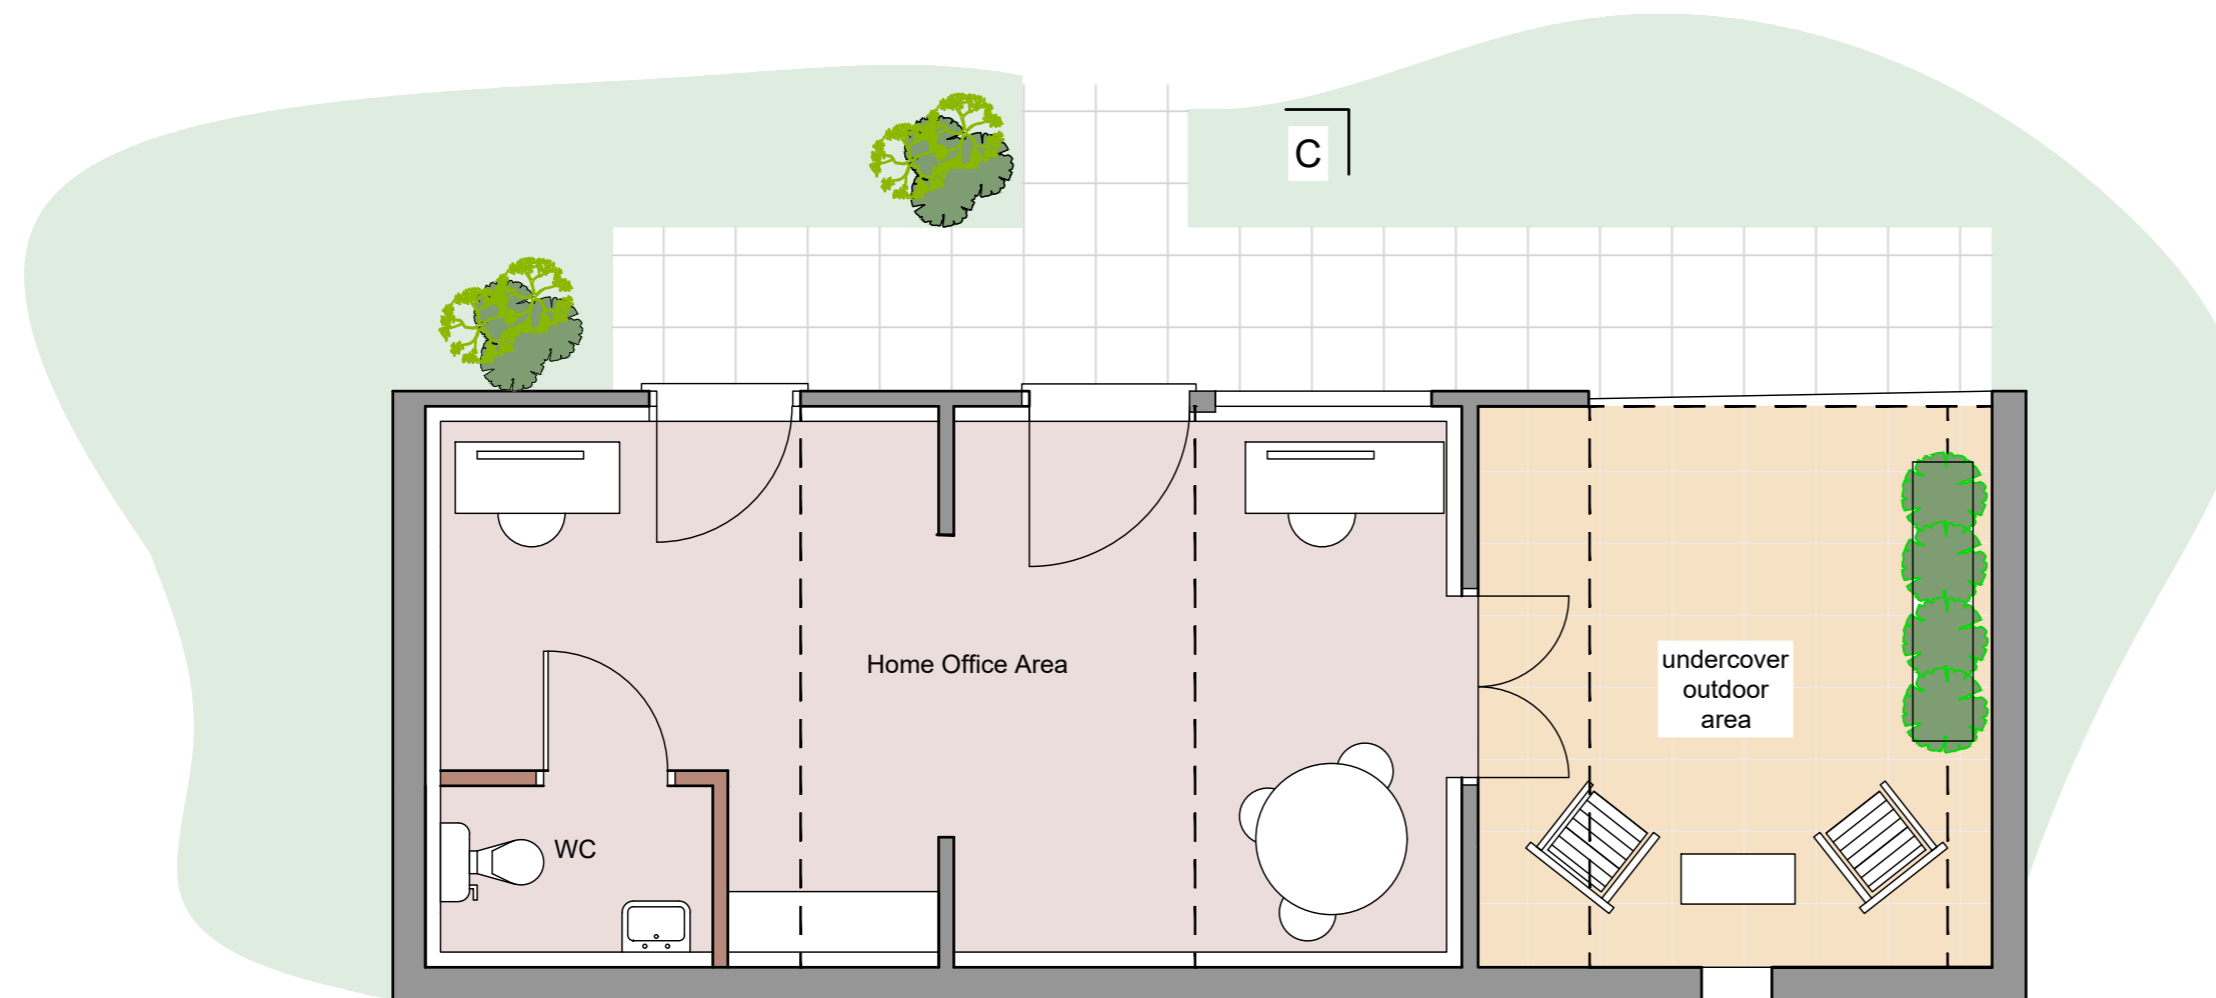

Ground Floor Plan Outbuilding

C

A Sept 2022 Elevations added  
**PLANNING**



**Howe and Boosey**  
 Architectural Services Ltd

28 Julian Road, Norwich, NR10 3QA  
 Email: office@howeboosey.co.uk  
 Website: howeboosey.co.uk  
 Company Number 13511000 Incorporated 14th July 2021

**Project**  
 Mr Simon Barclay  
 Kennel Farm  
 Hanworth  
 Proposed Outbuilding

Scale	1:50	@ A2
Job No.	0161 05	A
Drawn by:	H and B	Date: May 2022

This design is the copyright of Howe and Boosey Architectural Services Ltd and should not be altered, photographed, copied or reproduced without written consent. All dimensions are to be checked by the general contractor on site and any discrepancies clarified before the work proceeds.