



**SITE PLAN 1 / 200**

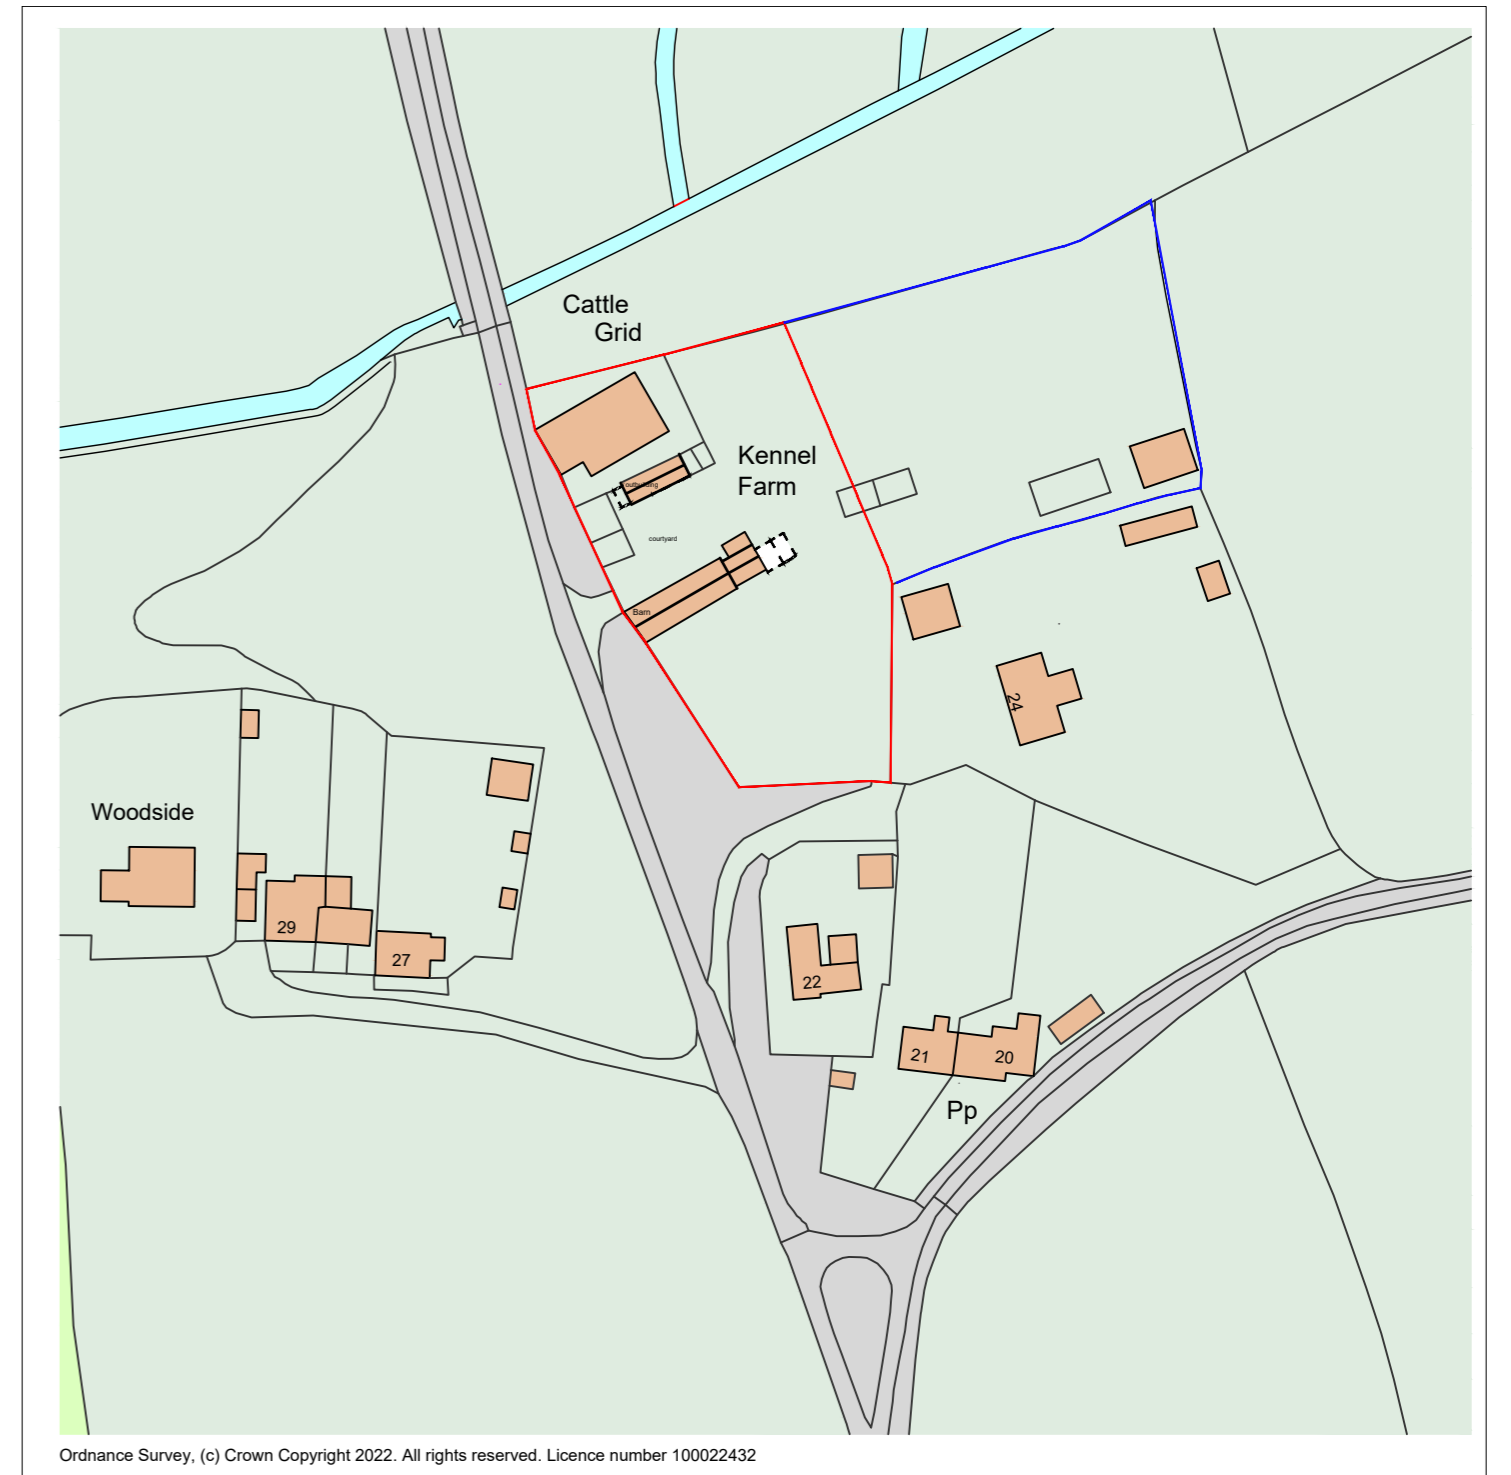

**SITE LOCATION 1 / 1250**

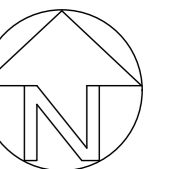

A Sept 2022 Revised  
**SITE PROPOSED**

	<b>Howe and Boosey</b> Architectural Services Ltd	
	28 Julian Road, Norwich, NR10 3QA Email: office@howeboosey.co.uk Website: howeboosey.co.uk Company Number 13511000 Incorporated 14th July 2021	

28 Julian Road, Norwich, NR10 3QA  
 Email: office@howeboosey.co.uk  
 Website: howeboosey.co.uk  
 Company Number 13511000 Incorporated 14th July 2021

**Project**  
 Mr Simon Barclay  
 Kennel Farm  
 Hanworth  
 Proposed Site Plan

Scale	1:200 1:1250	@ A2
Job No.	0161 06	A
Drawn by:	H and B	Date: May 2022

This design is the copyright of Howe and Boosey Architectural Services Ltd and should not be altered, photographed, copied or reproduced without written consent. All dimensions are to be checked by the general contractor on site and any discrepancies clarified before the work proceeds.