



SITE PLAN 1 / 500

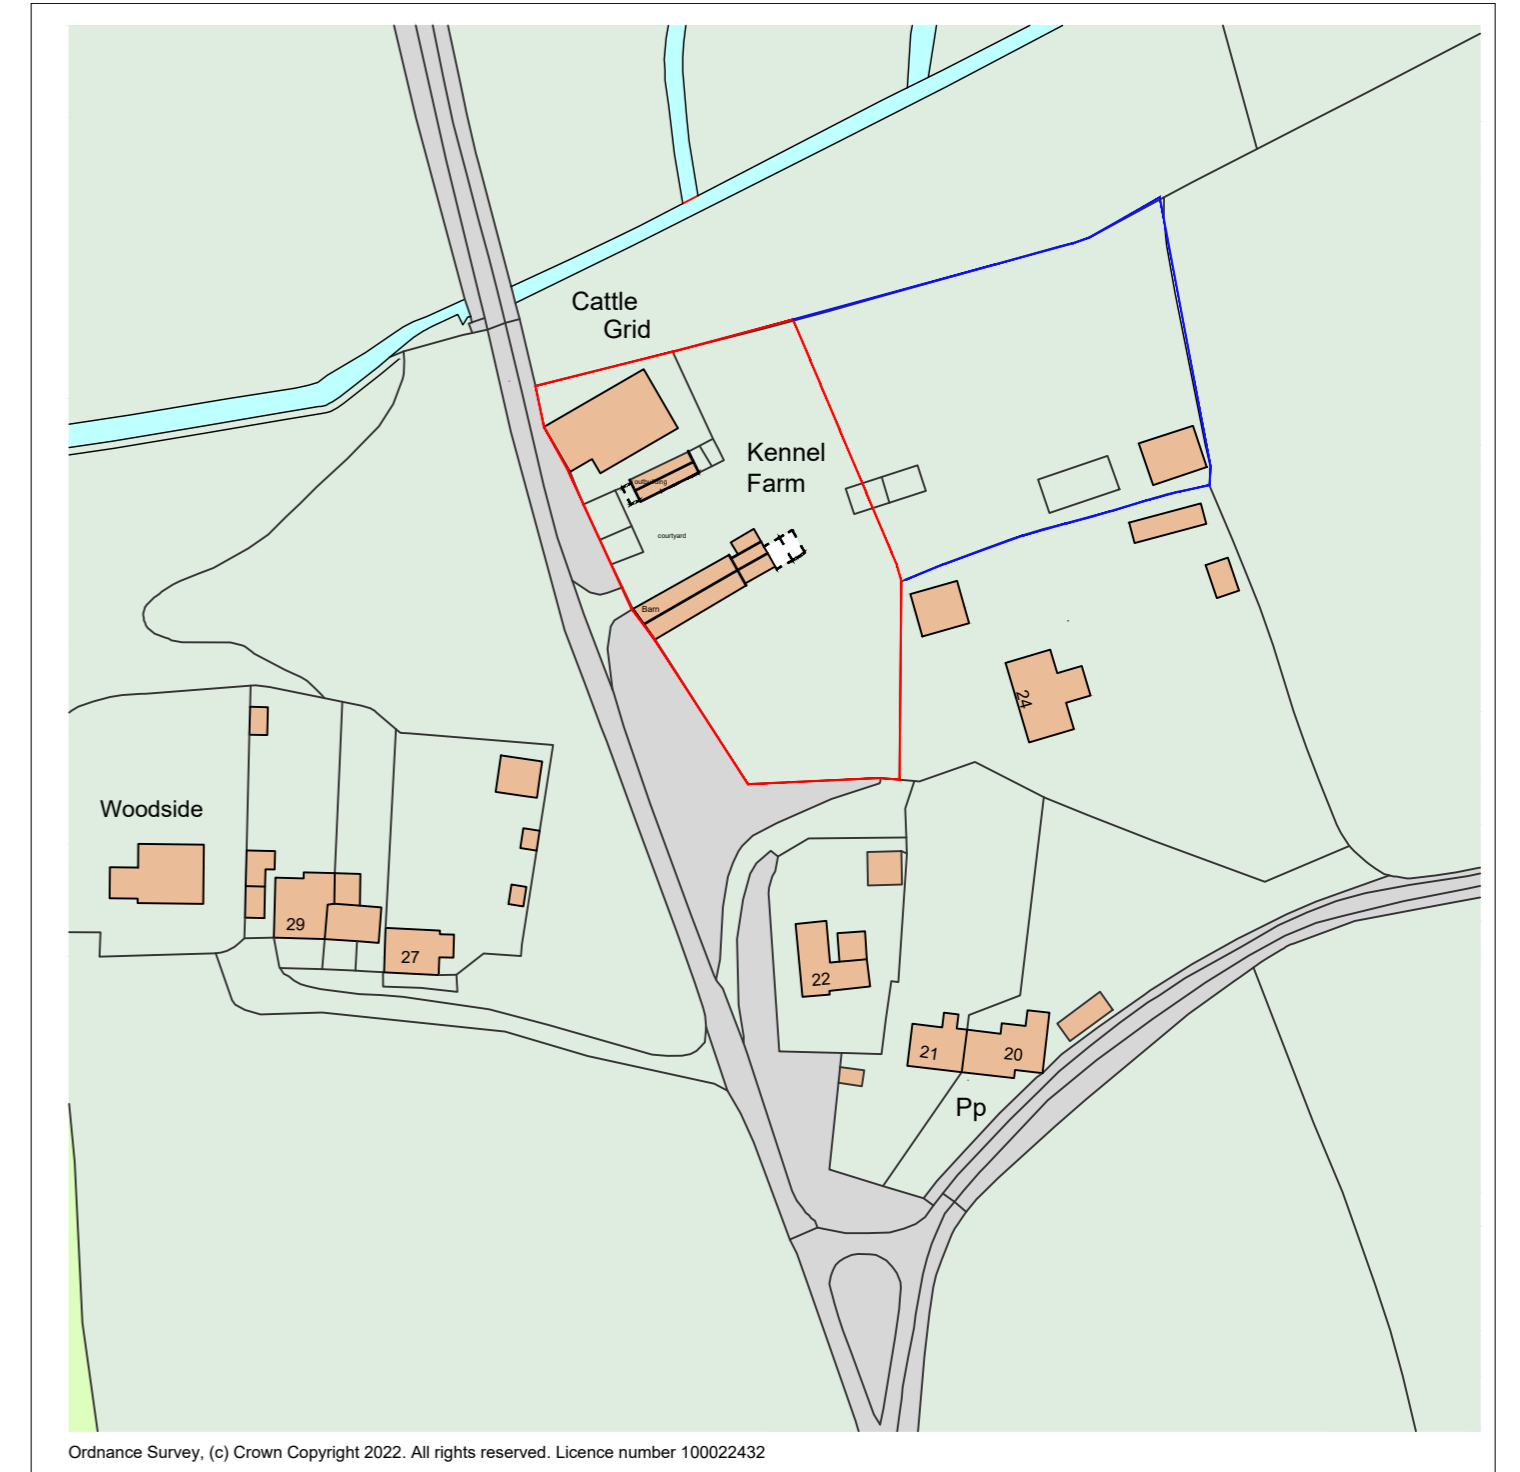

SITE LOCATION 1 / 1250

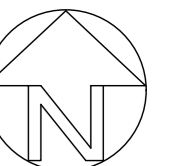

A October 2022 Revised red line

EXISTING SITE



Howe and Boosey
Architectural Services Ltd

28 Julian Road, Norwich, NR10 3QA
Email: office@howeboosey.co.uk
Website: howeboosey.co.uk
Company Number 13511000 Incorporated 14th July 2021

Project

Mr Simon Barclay
Kennel Farm
Hanworth

Scale	1:500 1:1250	@ A2
Job No.	0161 03	A
Drawn by:	H and B	Date: May 2022

This design is the copyright of Howe and Boosey Architectural Services Ltd and should not be altered, photographed, copied or reproduced without written consent. All dimensions are to be checked by the general contractor on site and any discrepancies clarified before the work proceeds.