


Section C - C

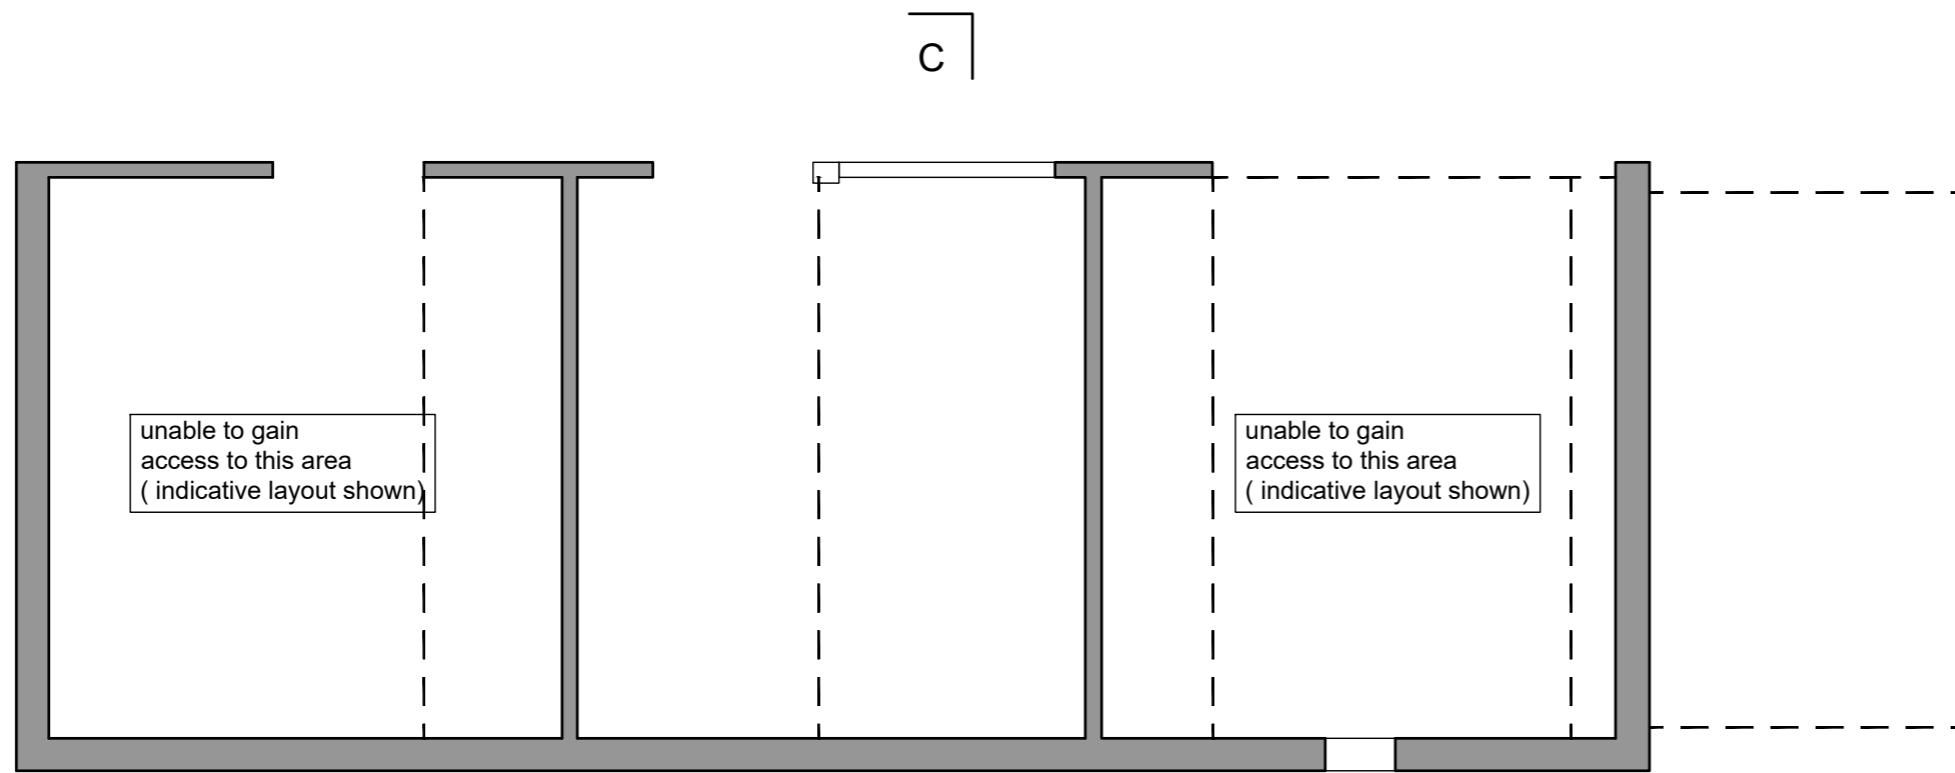

Ground Floor Plan Outbuilding

SURVEY PLANS



28 Julian Road, Norwich, NR10 3QA
 Email: office@howeboosey.co.uk
 Website: howeboosey.co.uk
 Company Number 13511000 Incorporated 14th July 2021

Project
 Mr Simon Barclay
 Kennel Farm
 Hanworth
 Outbuilding

Scale	1:50	@ A2
Job No.	0161	02
Drawn by:	H and B	Date: May 2022

This design is the copyright of Howe and Boosey Architectural Services Ltd and should not be altered, photographed, copied or reproduced without written consent. All dimensions are to be checked by the general contractor on site and any discrepancies clarified before the work proceeds.