



WEST FRONT ELEVATIONS SCALE 1:100

SOUTH SIDE


EAST REAR

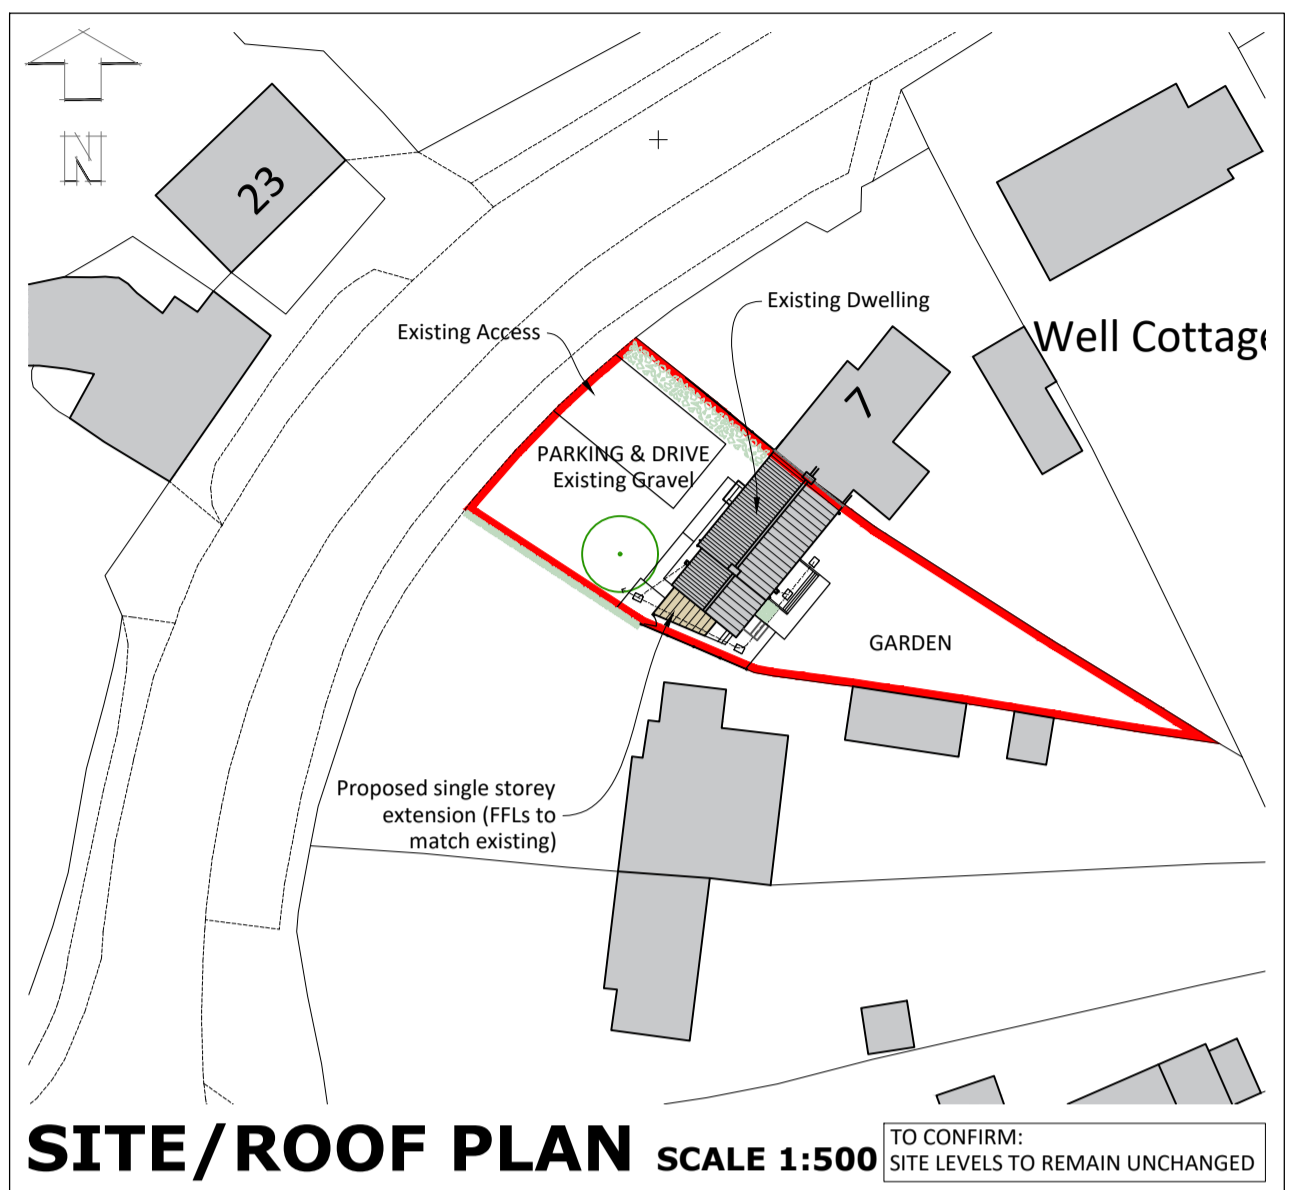


SITE/ROOF PLAN SCALE 1:500
TO CONFIRM: SITE LEVELS TO REMAIN UNCHANGED

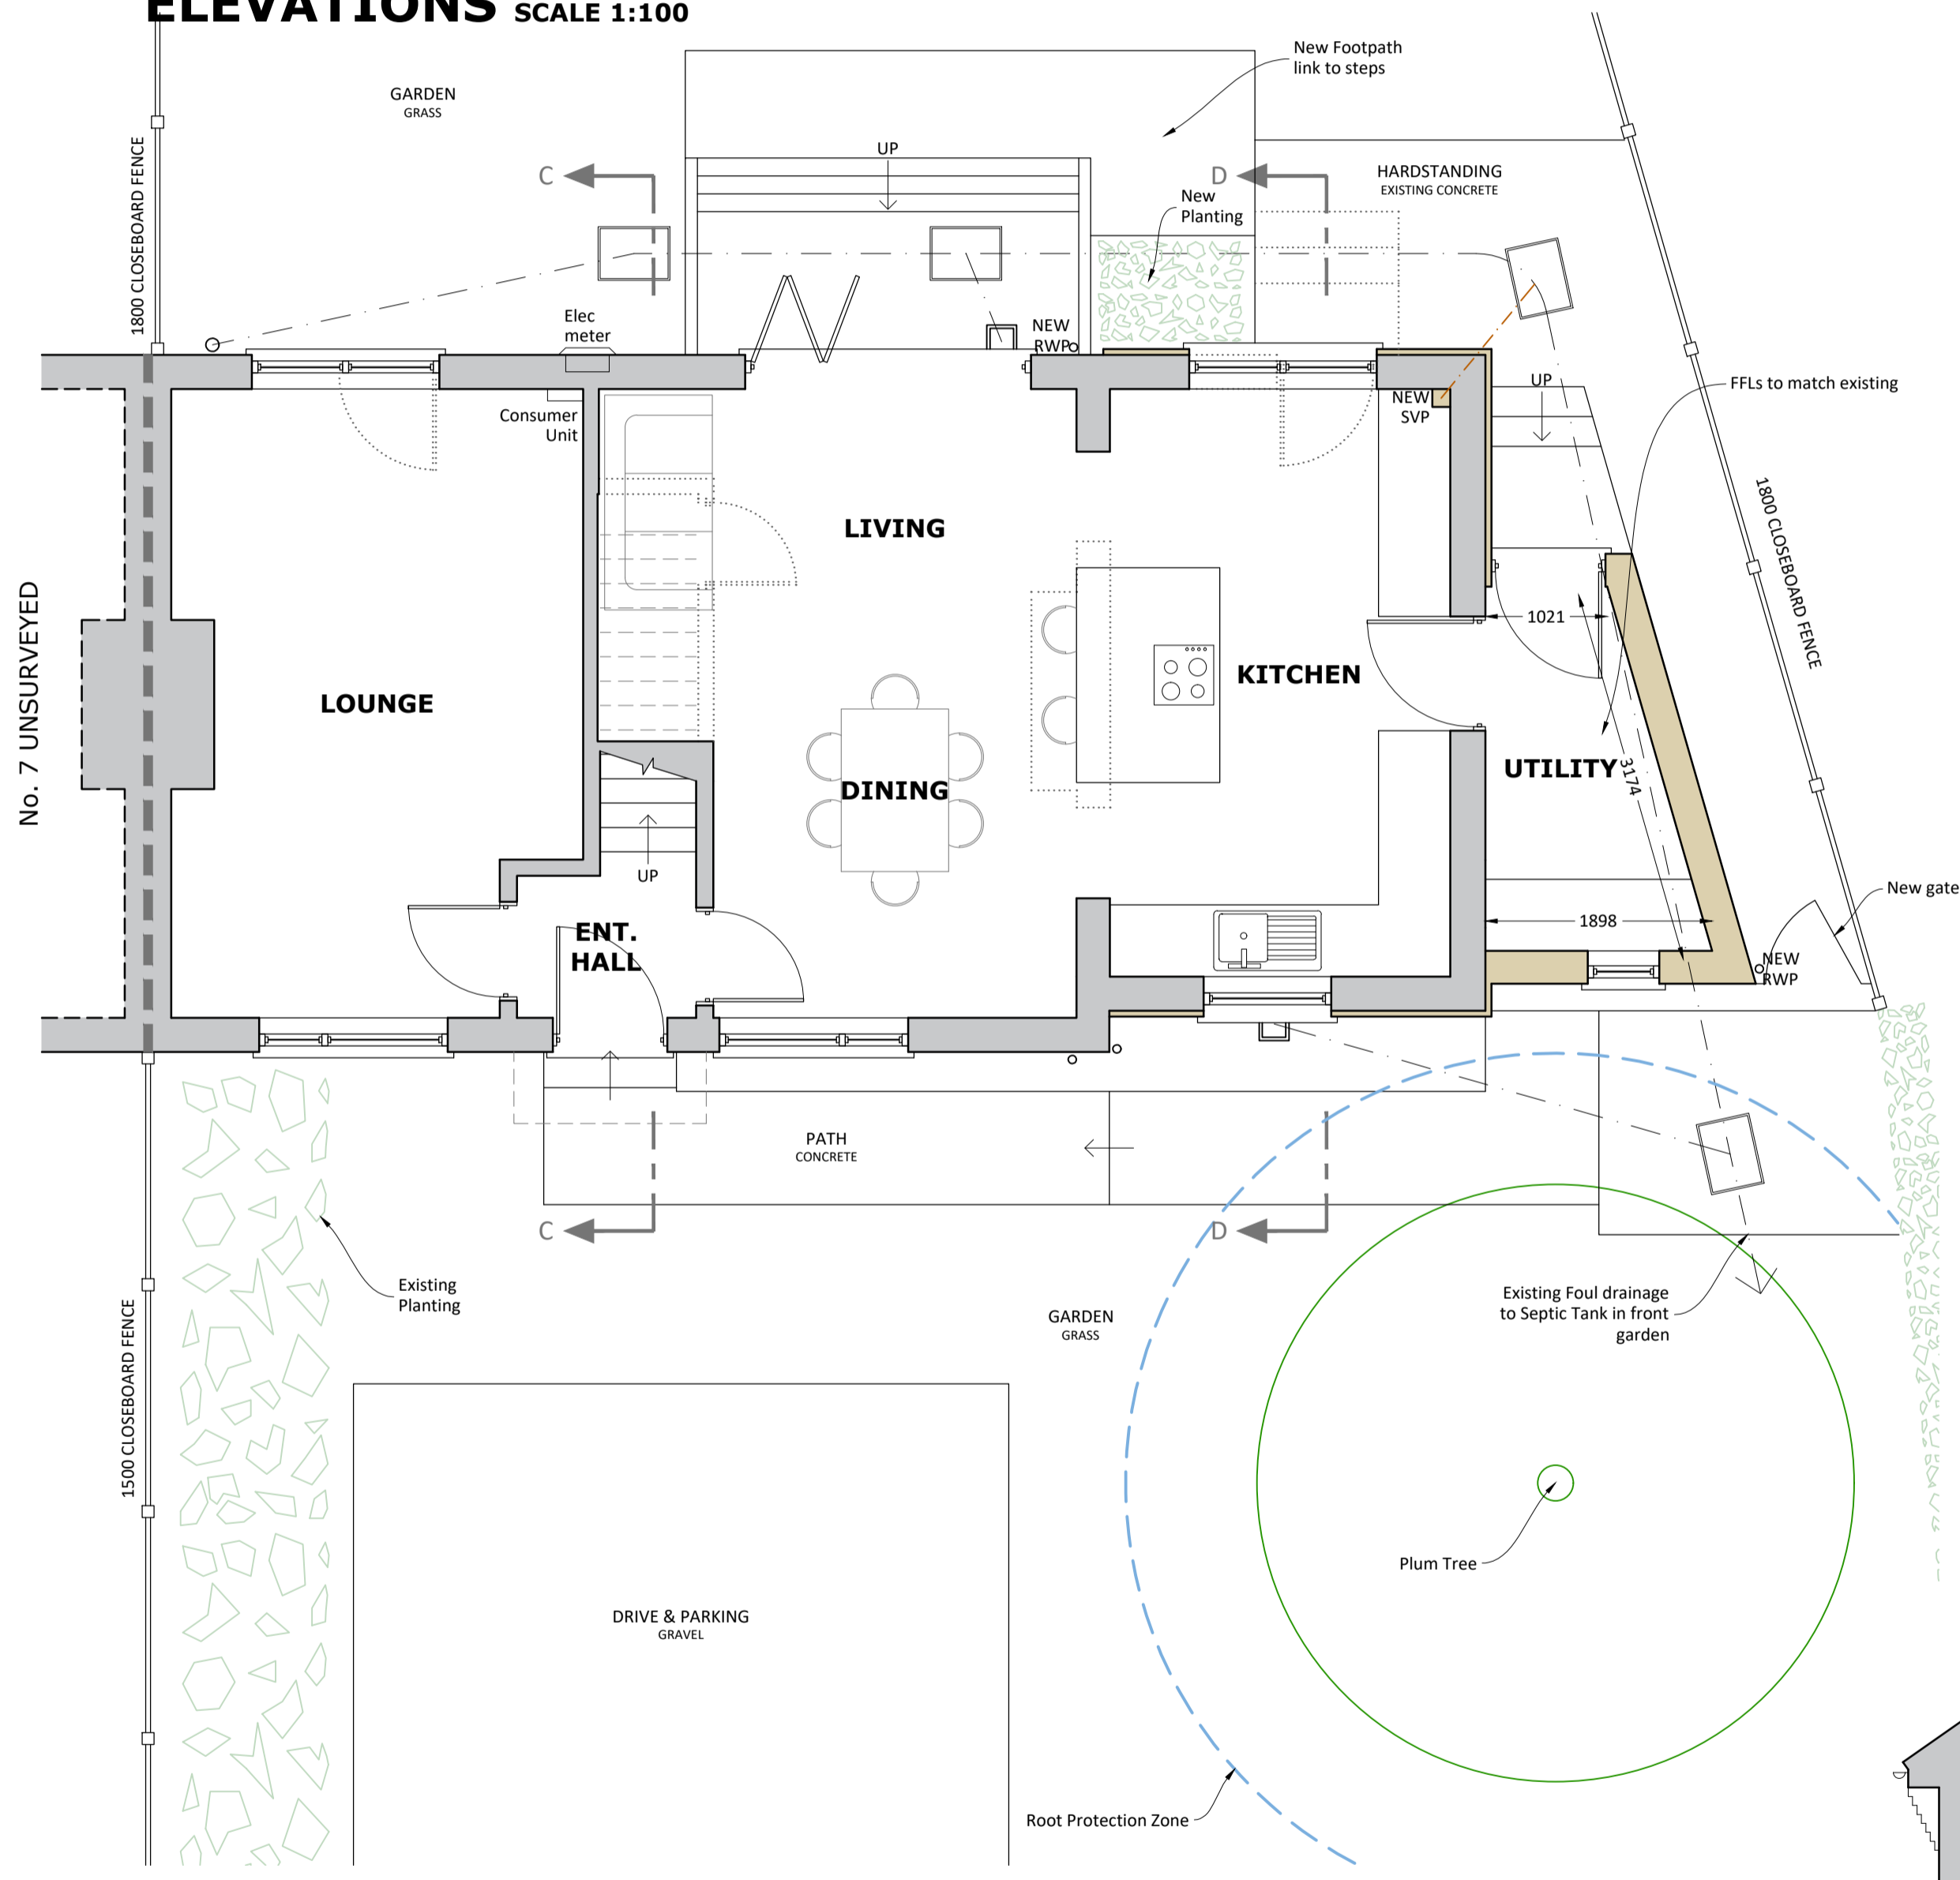


GROUND FLOOR PLAN SCALE 1:50

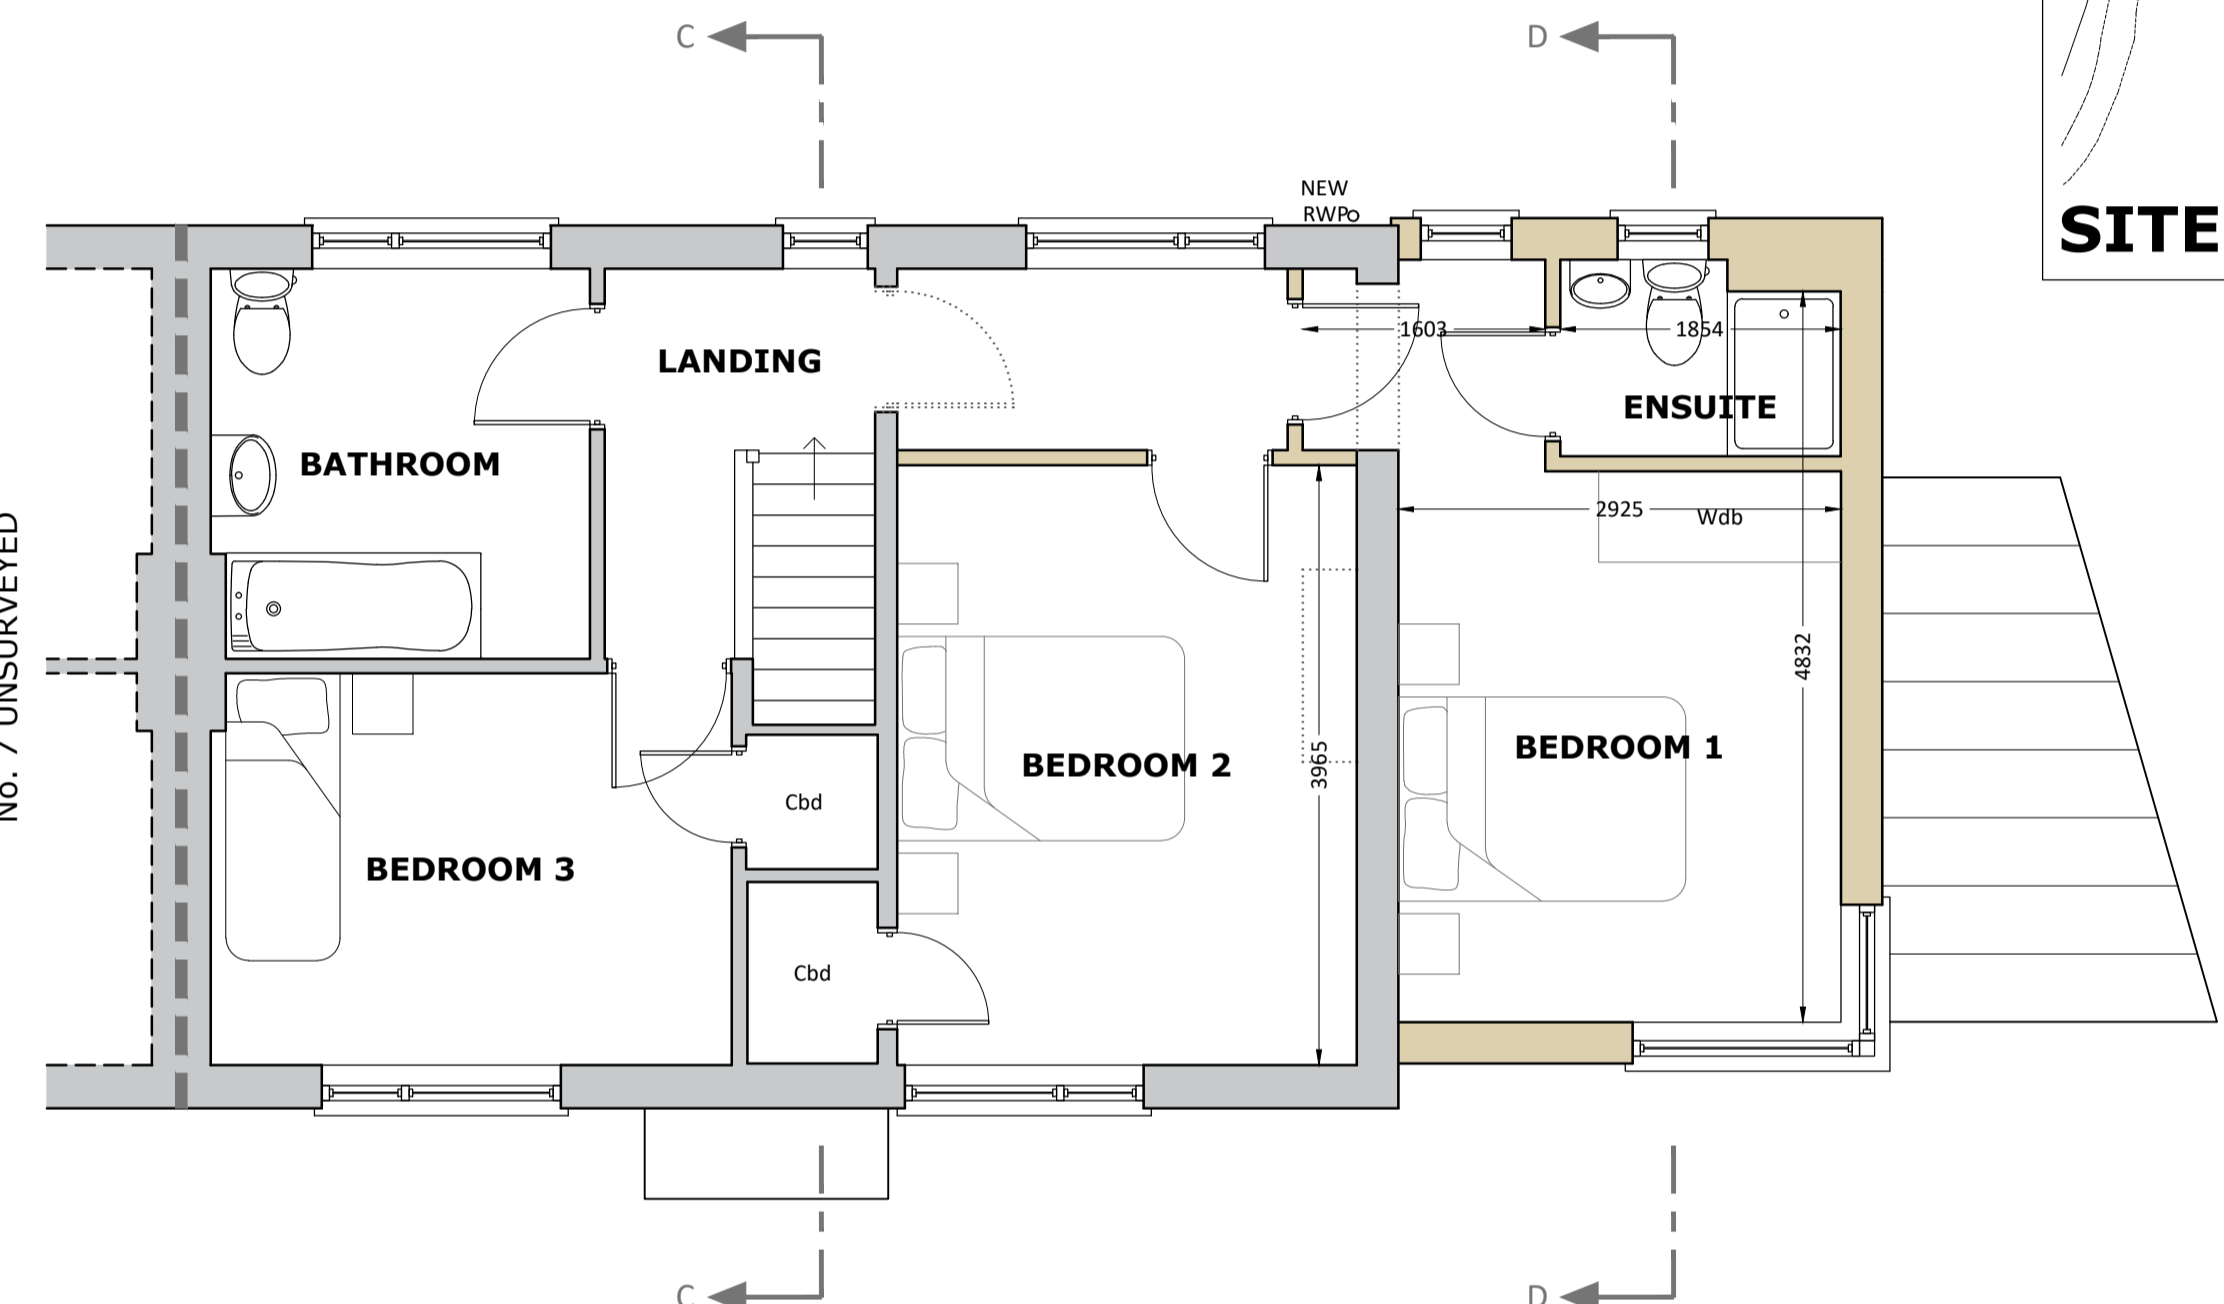

FIRST FLOOR PLAN SCALE 1:50

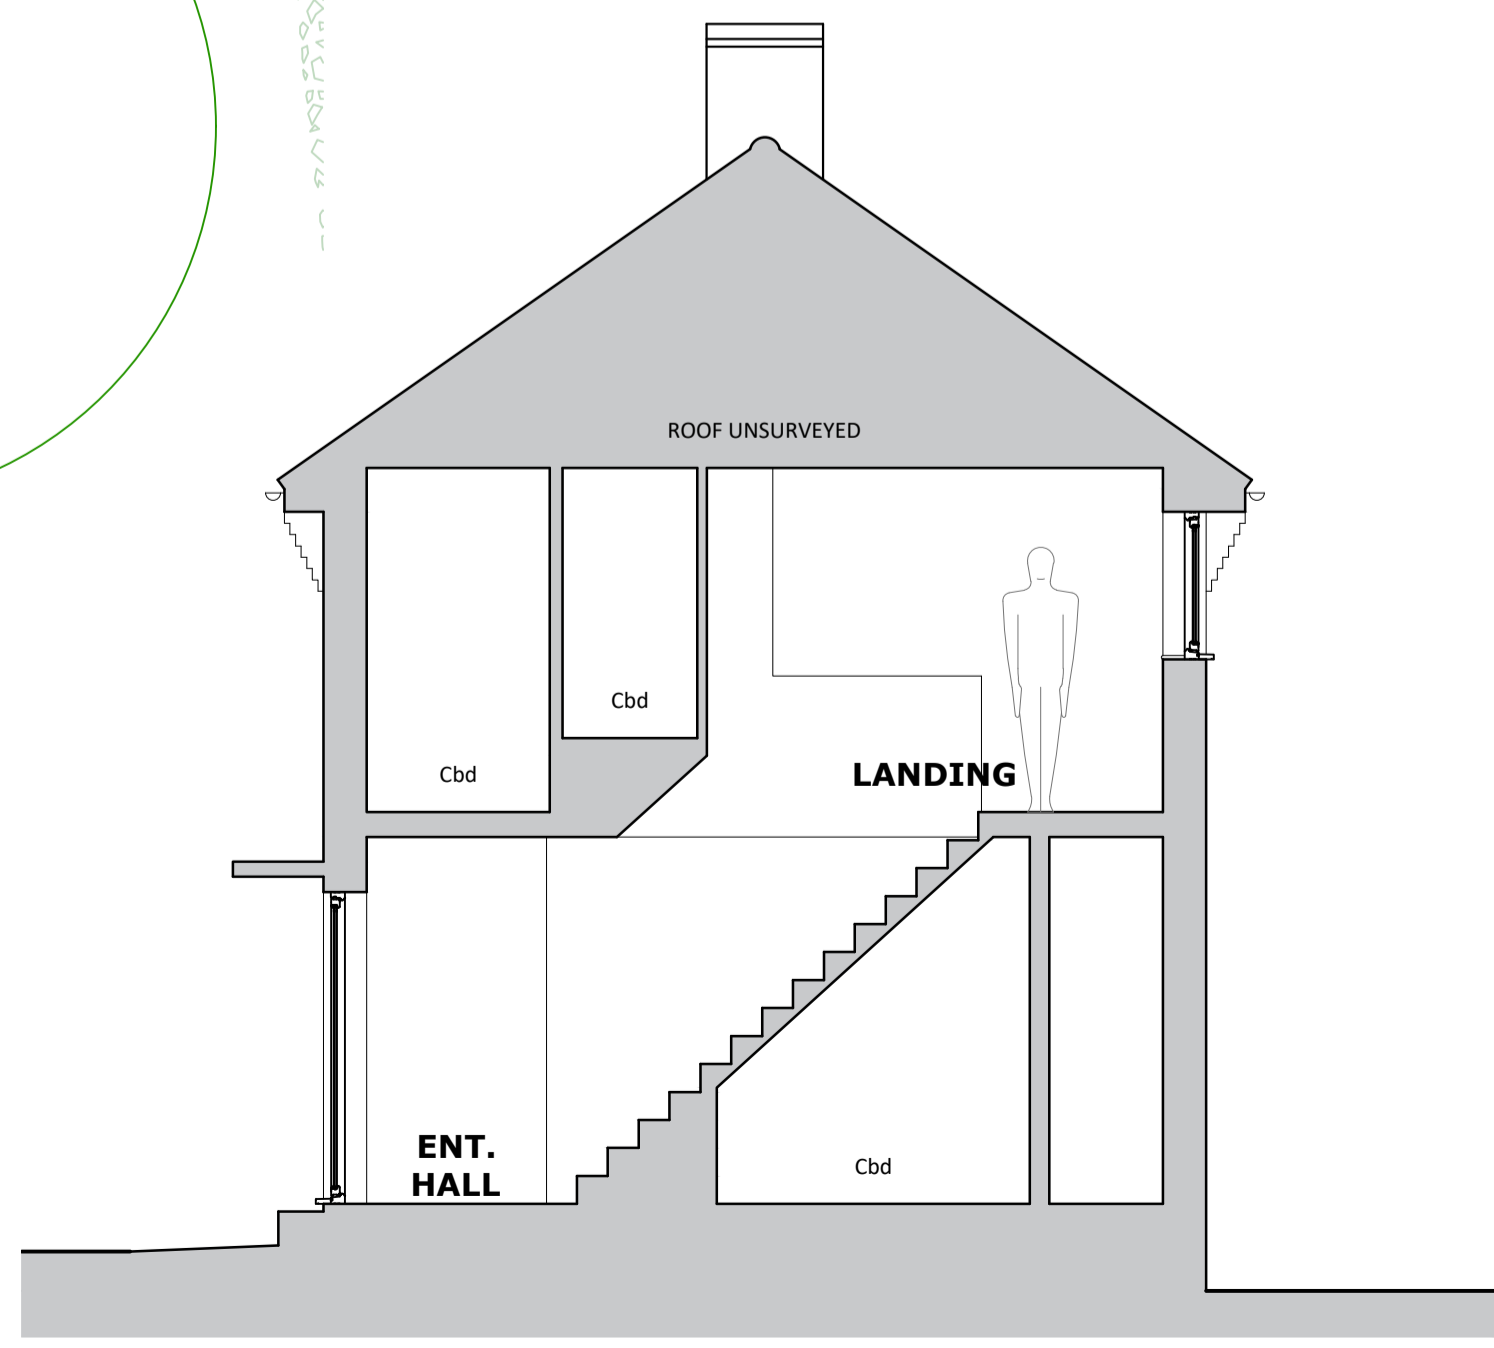

SECTION C-C SCALE 1:50

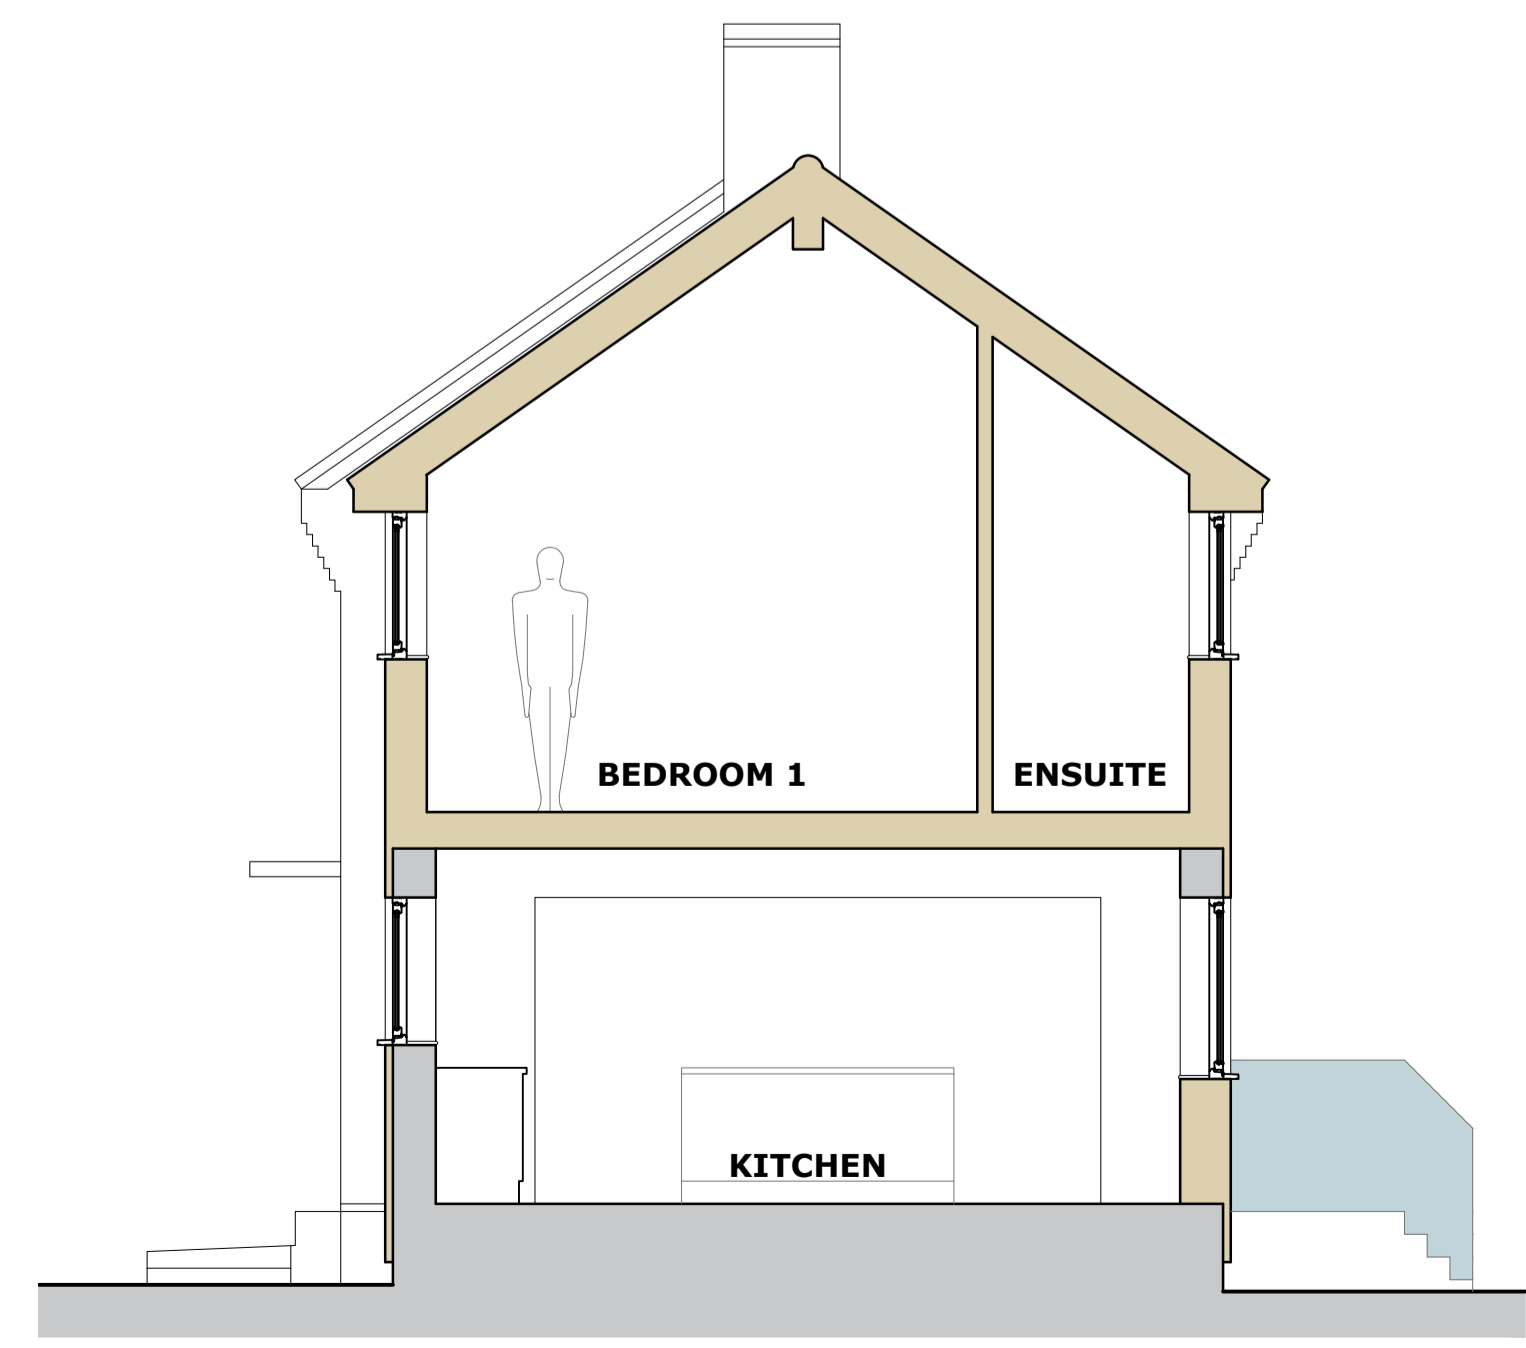

SECTION D-D SCALE 1:50

REVISION DETAILS:

PROJECT:
Proposed Extension & Alterations
8 Hillside
The Street
Thornage
Norfolk
NR25 7QQ

CLIENT:
Mr & Mrs I Milligan

TITLE:
Plans as Proposed

DATE:
26/09/2022

VOID ARCHITECTURE
Heath Barn, Norwich Road, Fakenham,
Norfolk, NR21 8LZ

tel: 01328 801536
email: info@voidarchitecture.co.uk
web: www.voidarchitecture.co.uk

DRAWING: **1233.02** REV: **A1**
PAPER SIZE: **A1**

SCALE BAR: This line measures 200mm when printed correctly

