



**WEST FRONT ELEVATIONS** SCALE 1:100

**SOUTH SIDE**


**EAST REAR**

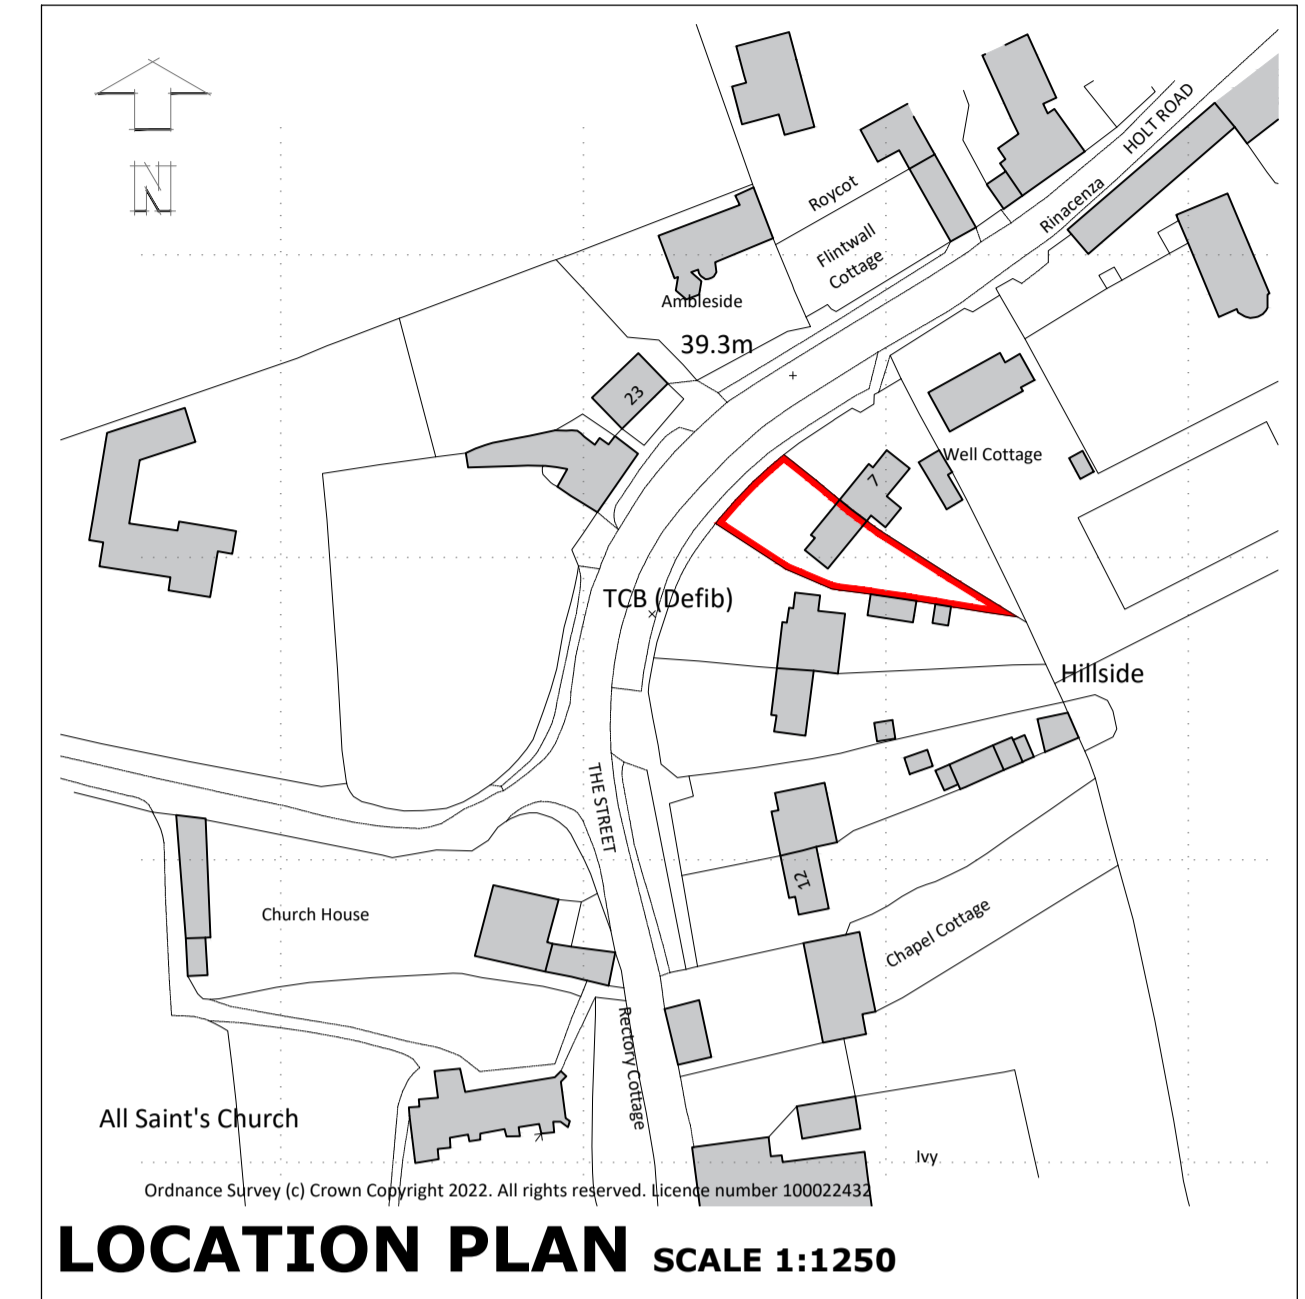


**LOCATION PLAN** SCALE 1:1250

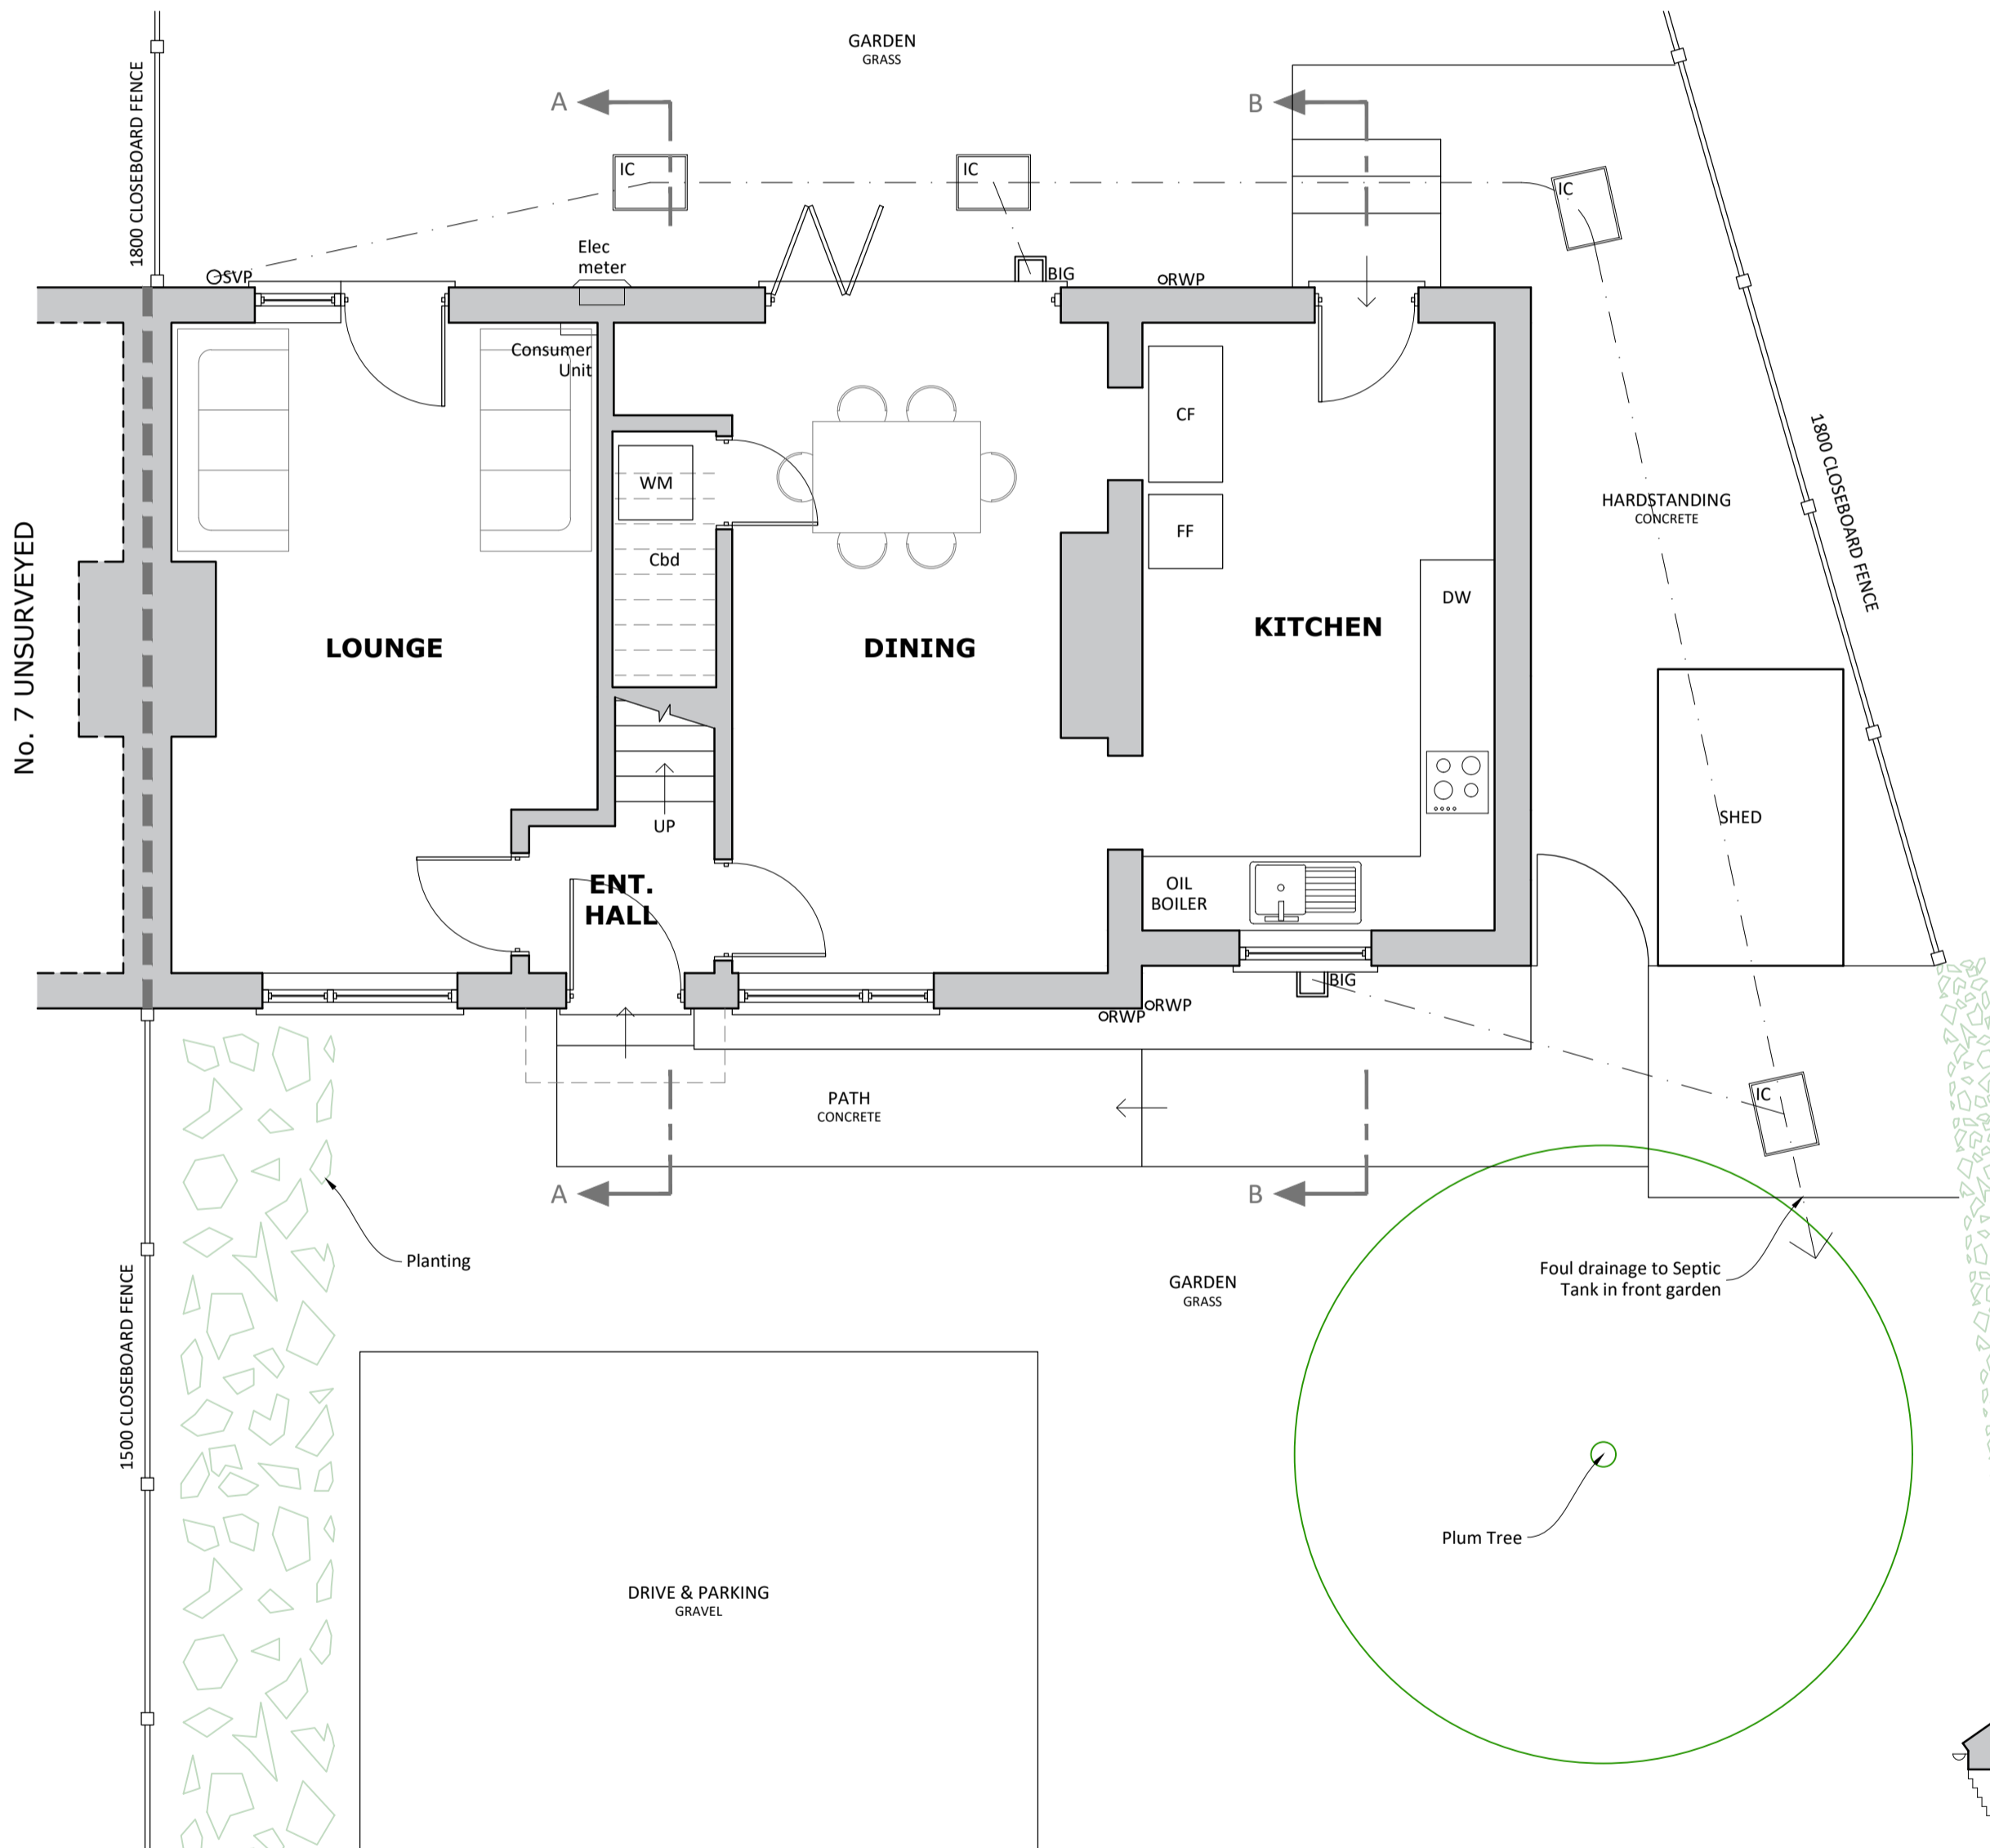


**GROUND FLOOR PLAN** SCALE 1:50

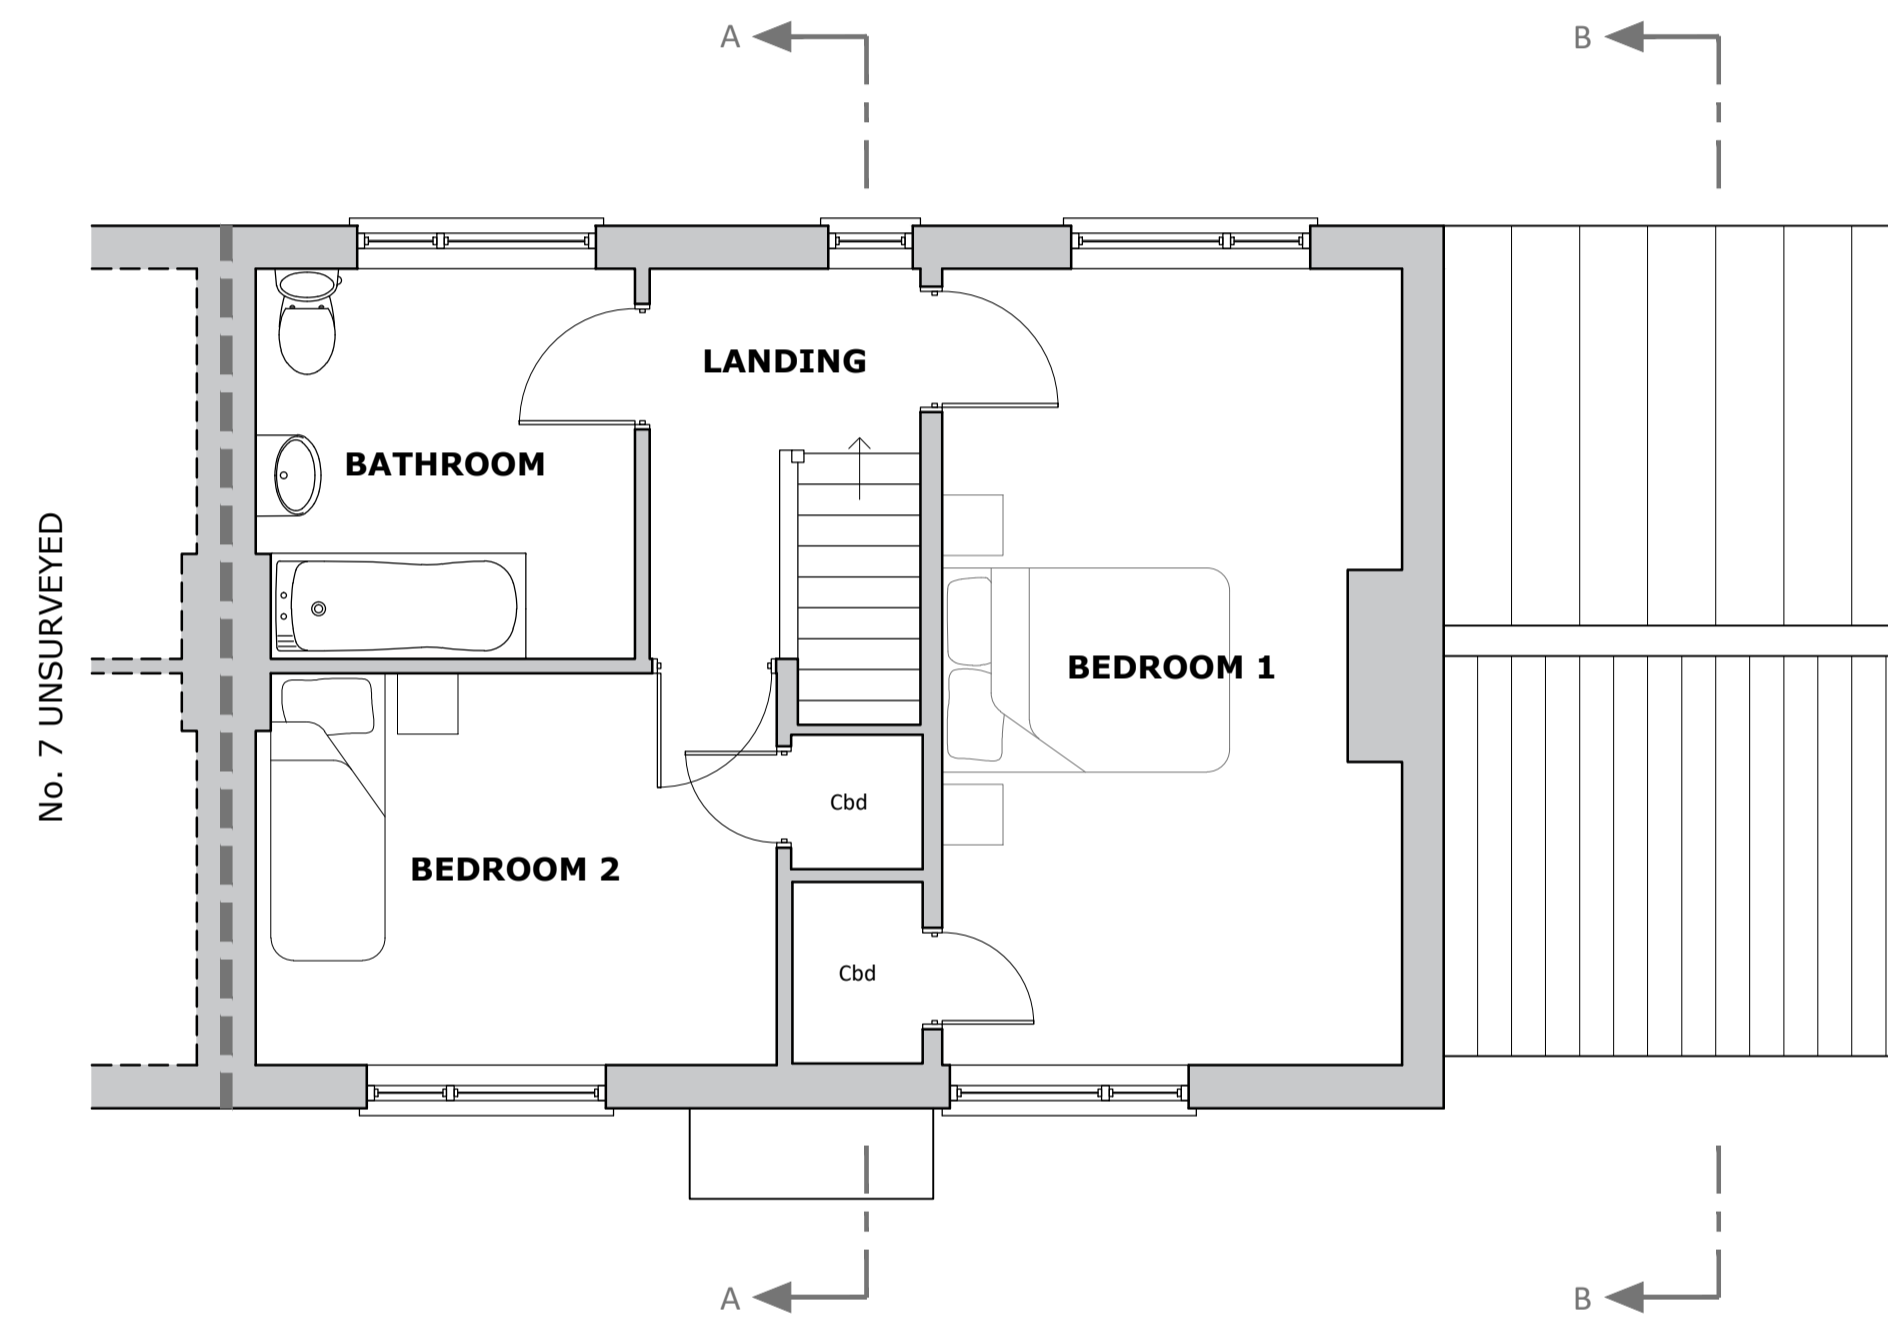

**FIRST FLOOR PLAN** SCALE 1:50

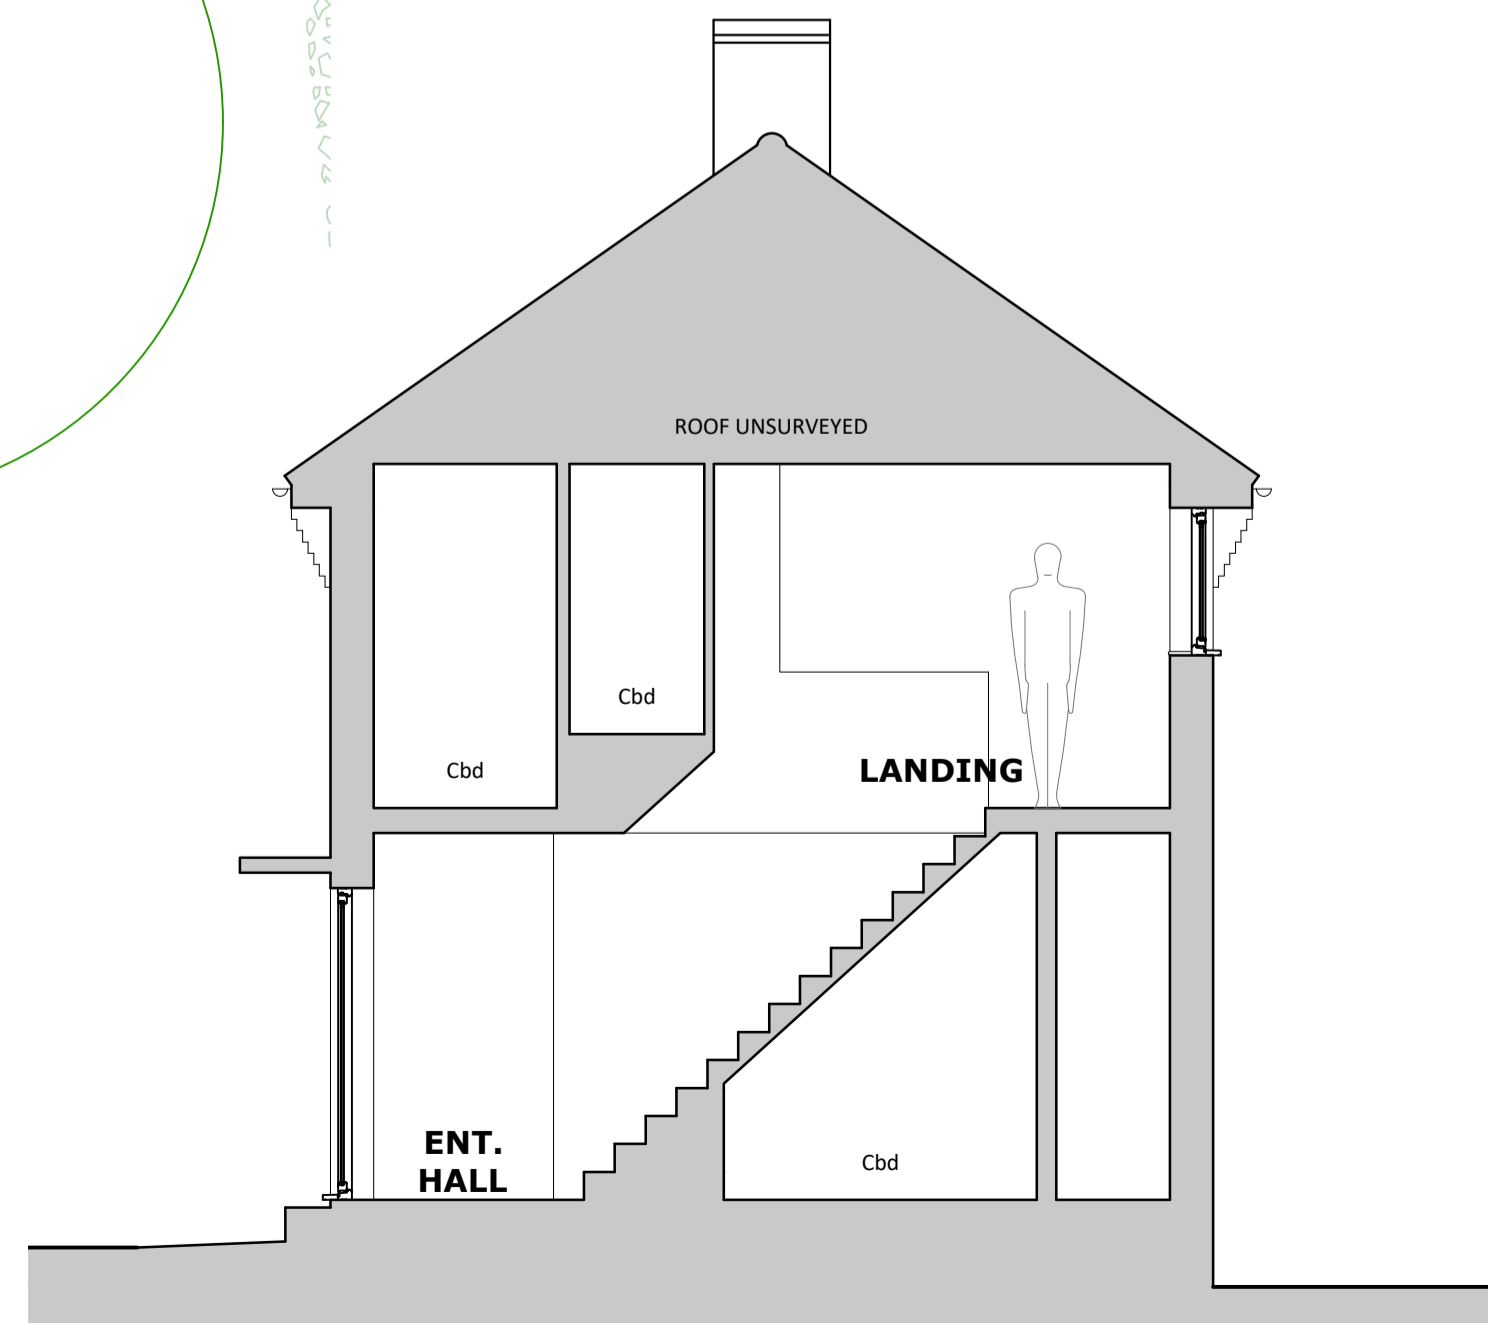

**SECTION A-A** SCALE 1:50

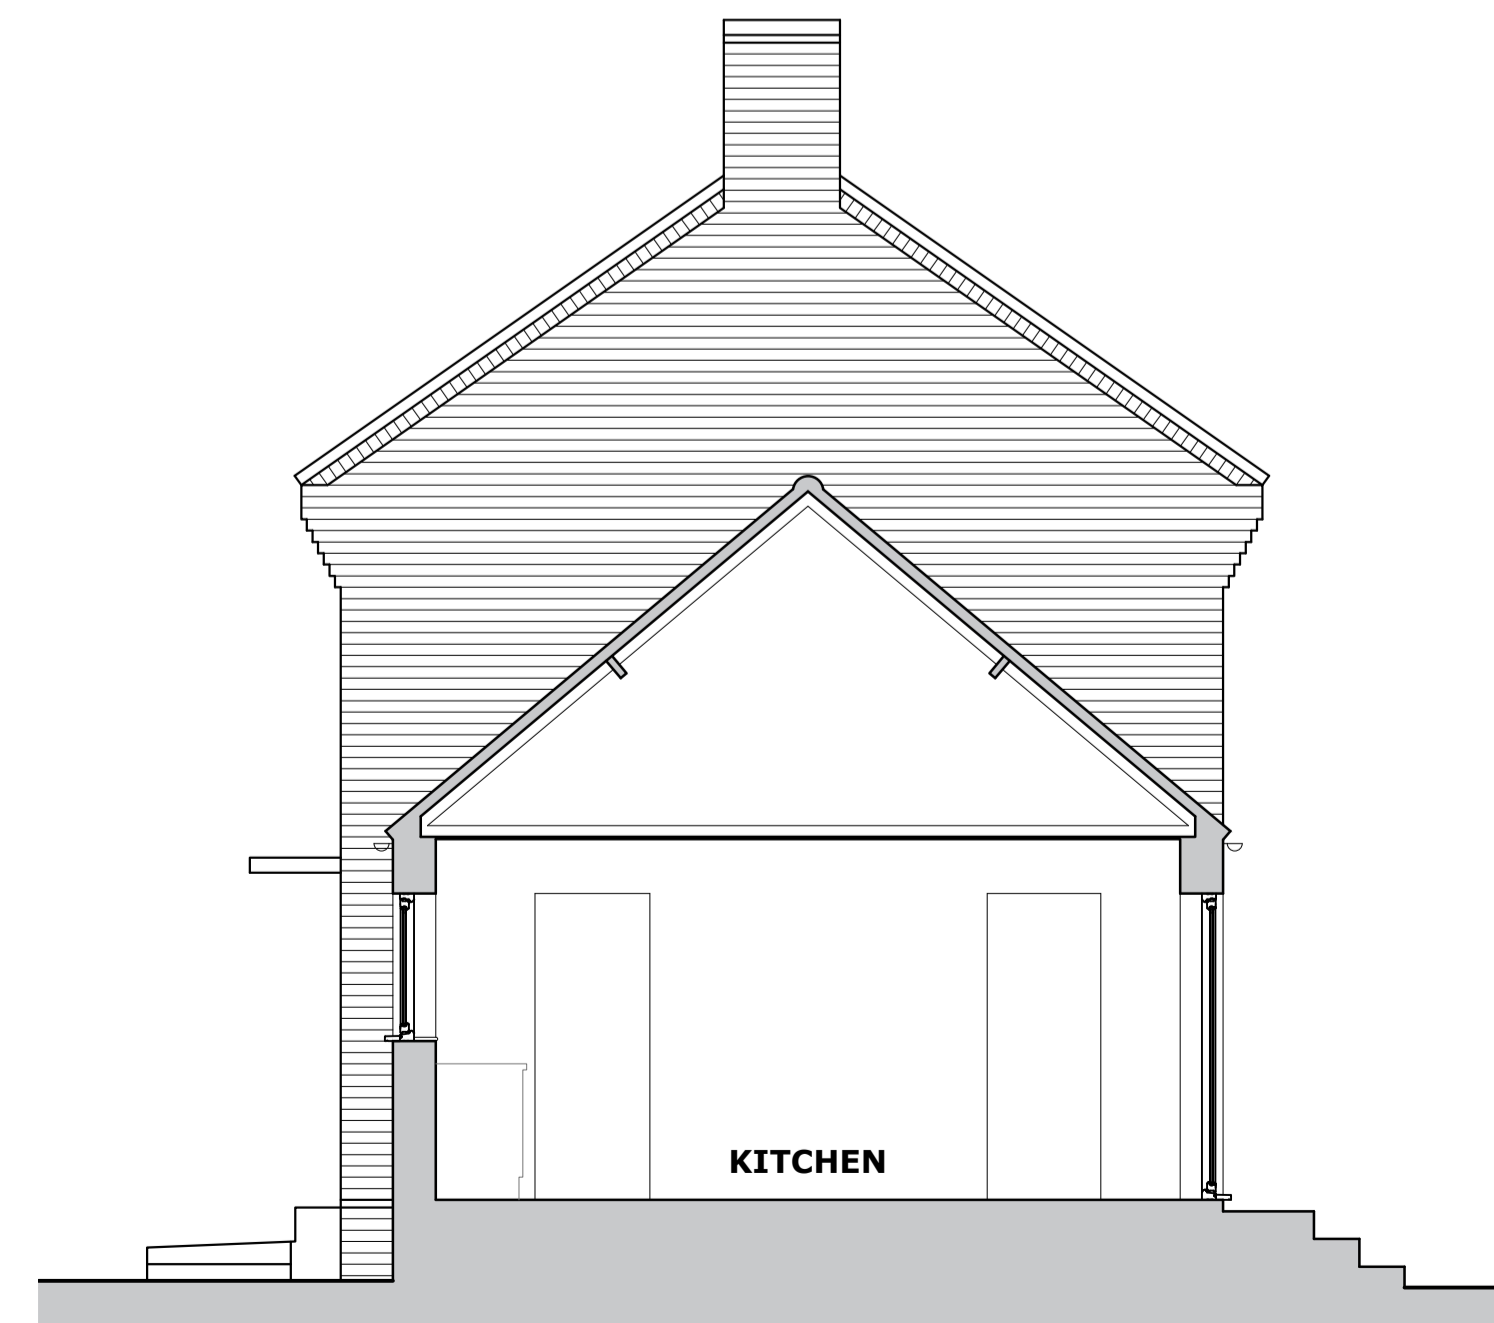

**SECTION B-B** SCALE 1:50

**REVISION DETAILS:**

**PROJECT:**  
Proposed Extension & Alterations  
8 Hillside  
The Street  
Thornage  
Norfolk  
NR25 7QQ

**CLIENT:**  
Mr & Mrs I Milligan

**TITLE:**  
Plans as Existing

**DATE:**  
24/08/2022

**VOID ARCHITECTURE**

Heath Barn, Norwich Road, Fakenham,  
Norfolk, NR21 8LZ

tel: 01328 801536  
email: info@voidarchitecture.co.uk  
web: www.voidarchitecture.co.uk

DRAWING: 1233.01 REV:

PAPER SIZE: A1

SCALE BAR: This line measures 200mm when printed correctly

