



Proposed GF Plan
Scale 1:50



Proposed North East Elevation
Scale 1:50

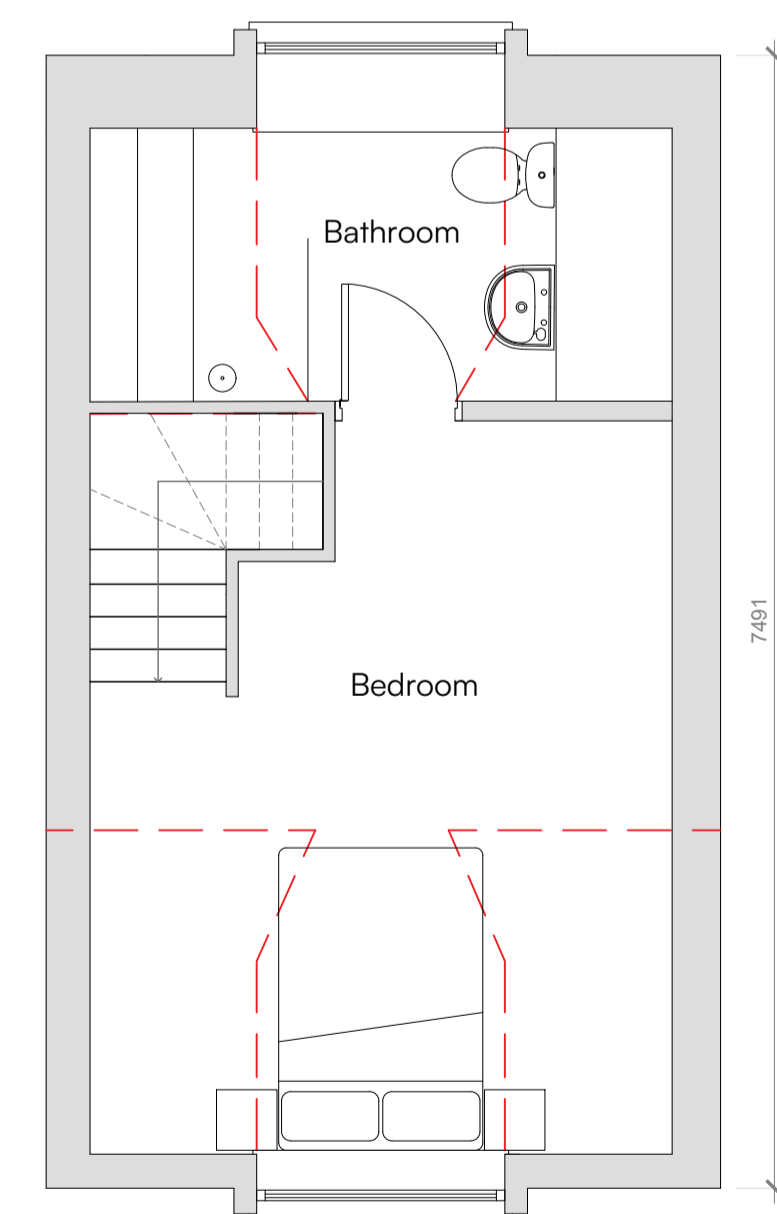


Proposed FF Plan
Scale 1:50

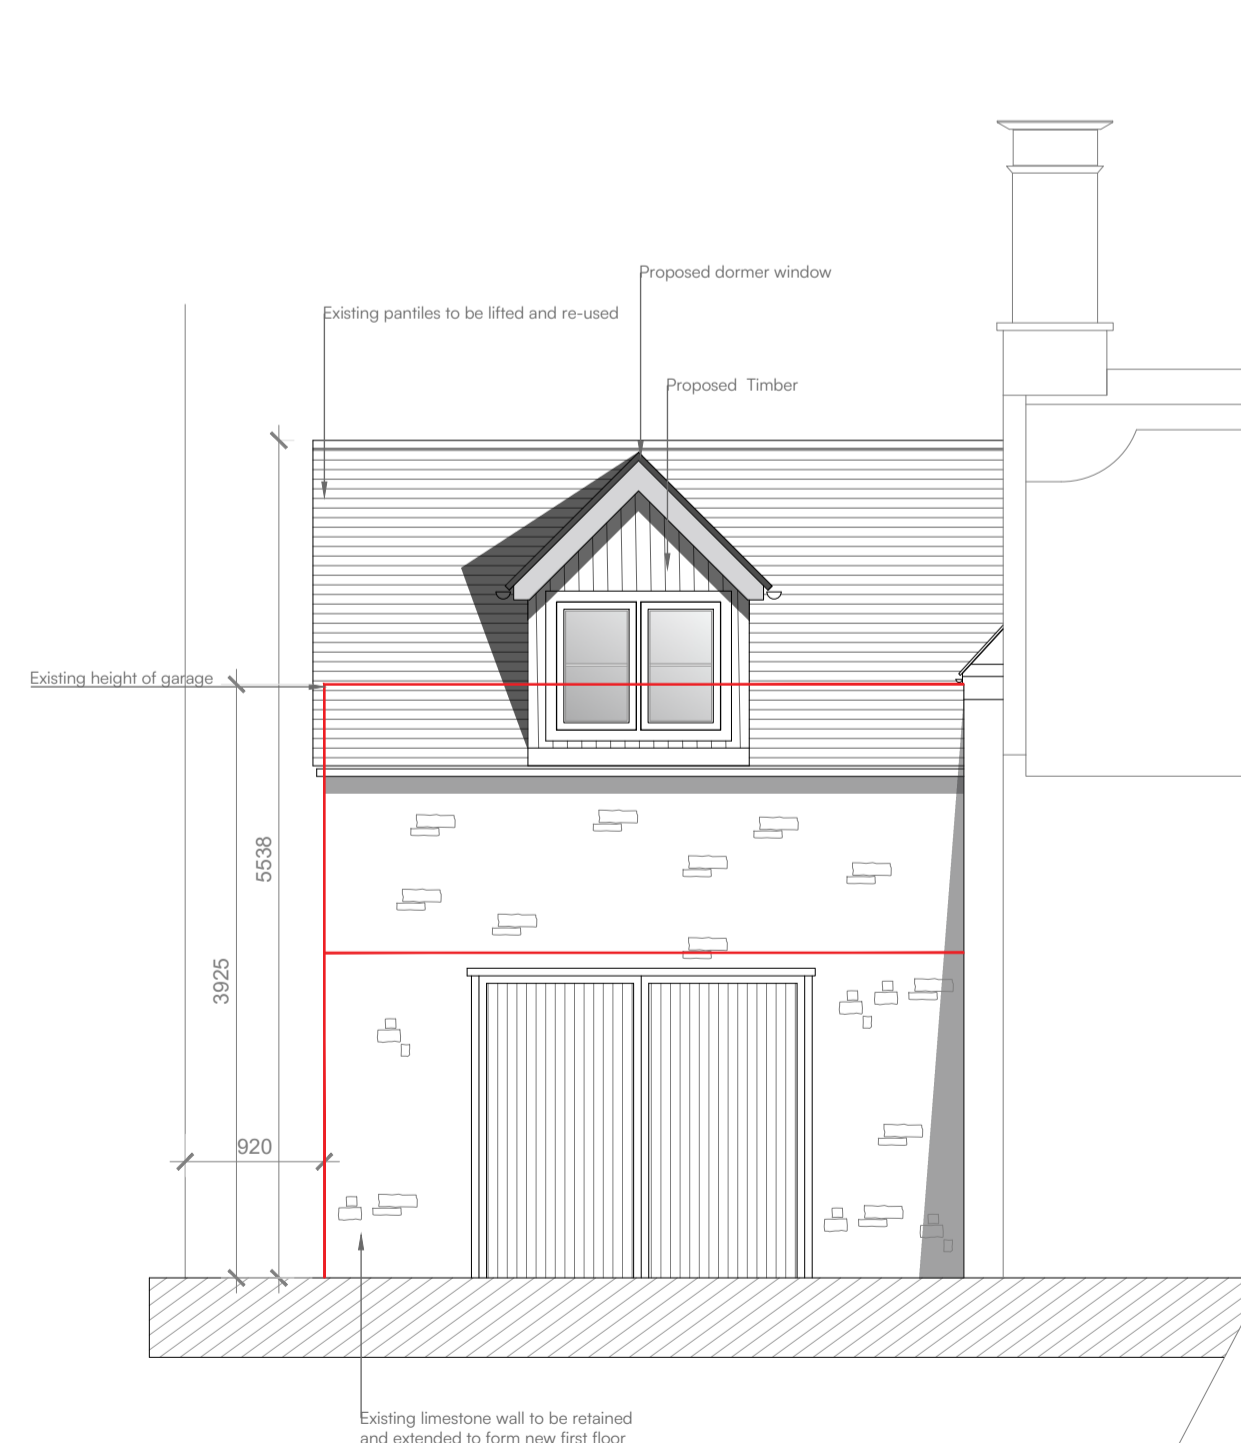

Proposed South West Elevation
Scale 1:50



Proposed South East Elevation
Scale 1:50

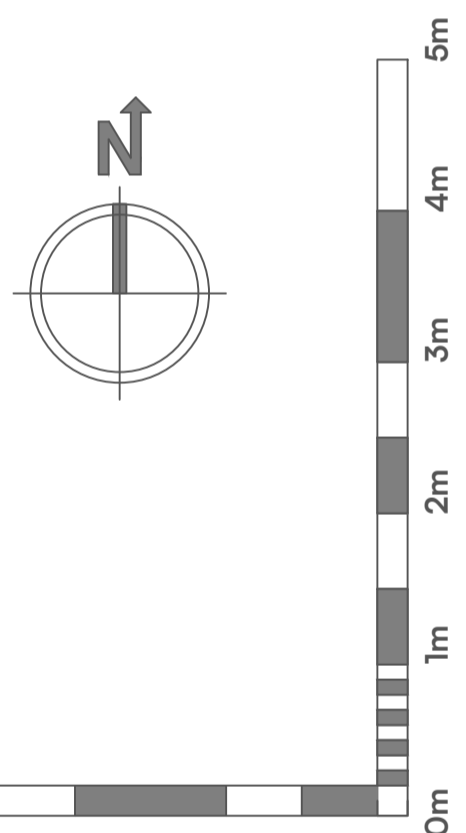

Visual Scale 1:50

Project Name:
16 Robb's Lane
Lowick

Project Address:
16 Robb's Lane
Lowick
Kettering, NN14 3BE

Client:
Mr and Mrs Hall

Project:	Drg No:	Revision:
1611	002	

Drawing Title:
Proposed Plans and Elevations

Scale:	Paper size:
1:50	@A1

Drawn:	Checked:
ER	RT

Issue:

DRAFT