


**Existing North East Elevation**  
Scale 1:50

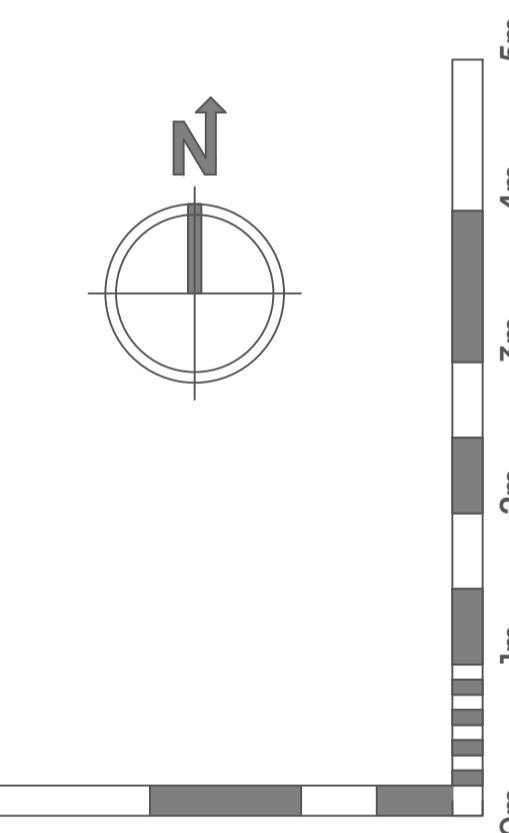

Visual Scale 1:50

Project Name:  
16 Robb's Lane  
Lowick

Project Address:  
16 Robb's Lane  
Lowick  
Kettering, NN14 3BE

Client:  
Mr and Mrs Hall

Project:	Drg No:	Revision:
1611	001	

Drawing Title:  
Existing Plans  
and Elevations

Scale:	Paper size:
1:50	@A1

Drawn:	Checked:
ER	RT


Issue:

**DRAFT**

**Existing Floor Plan**  
Scale 1:50



**Existing South East Elevation**  
Scale 1:50

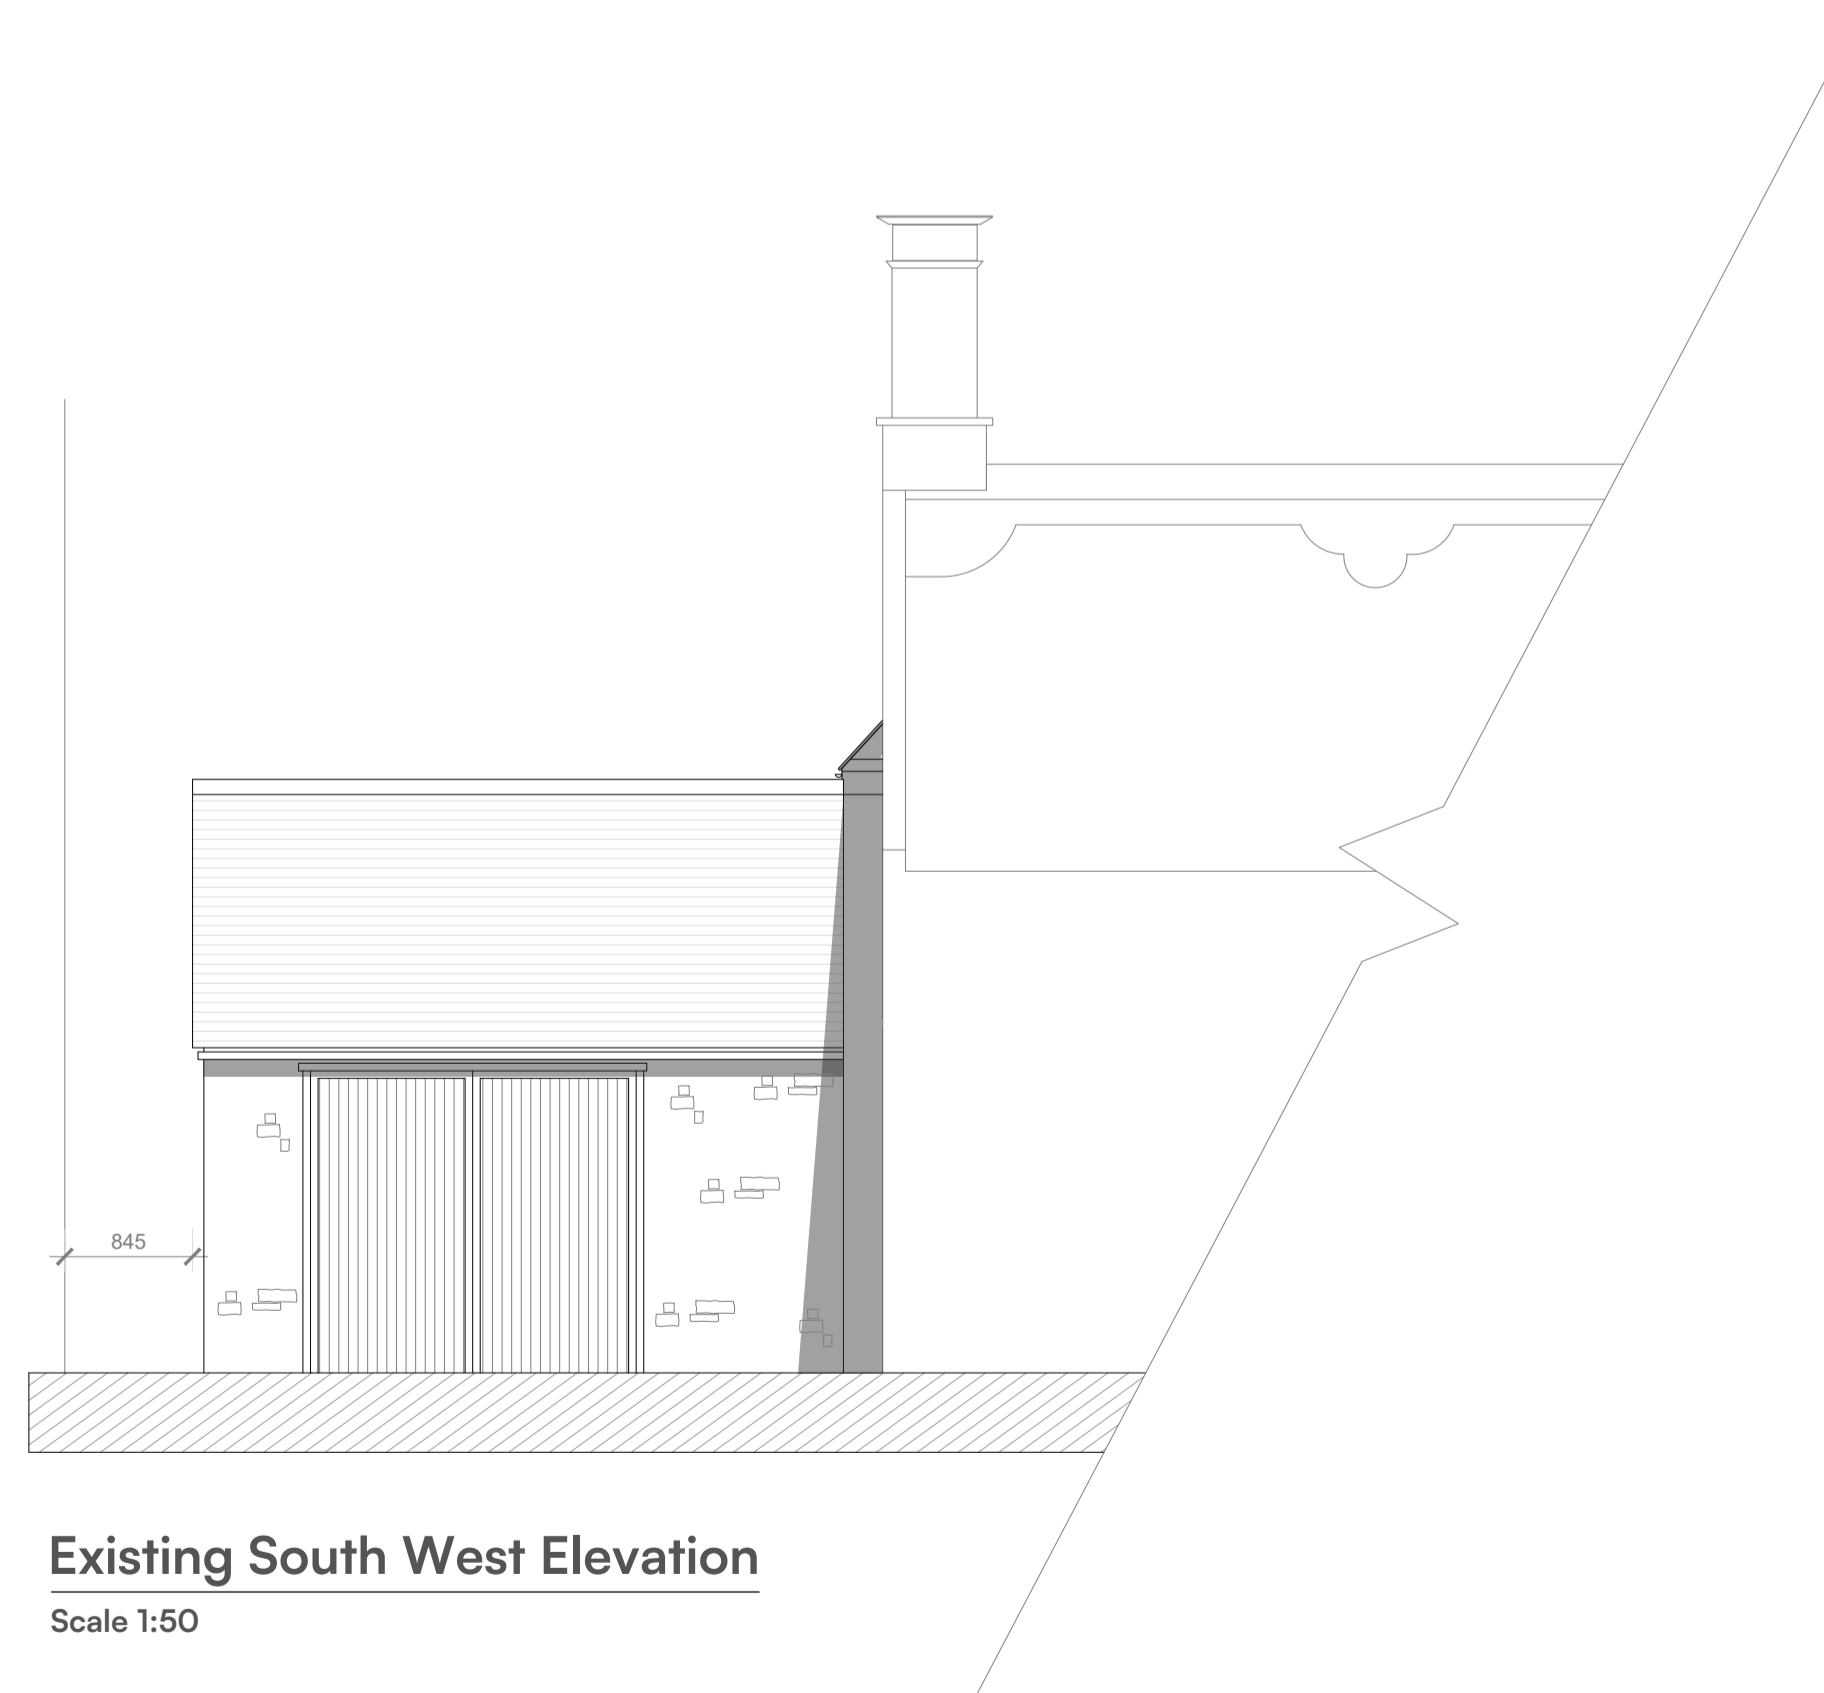

**Existing South West Elevation**  
Scale 1:50