


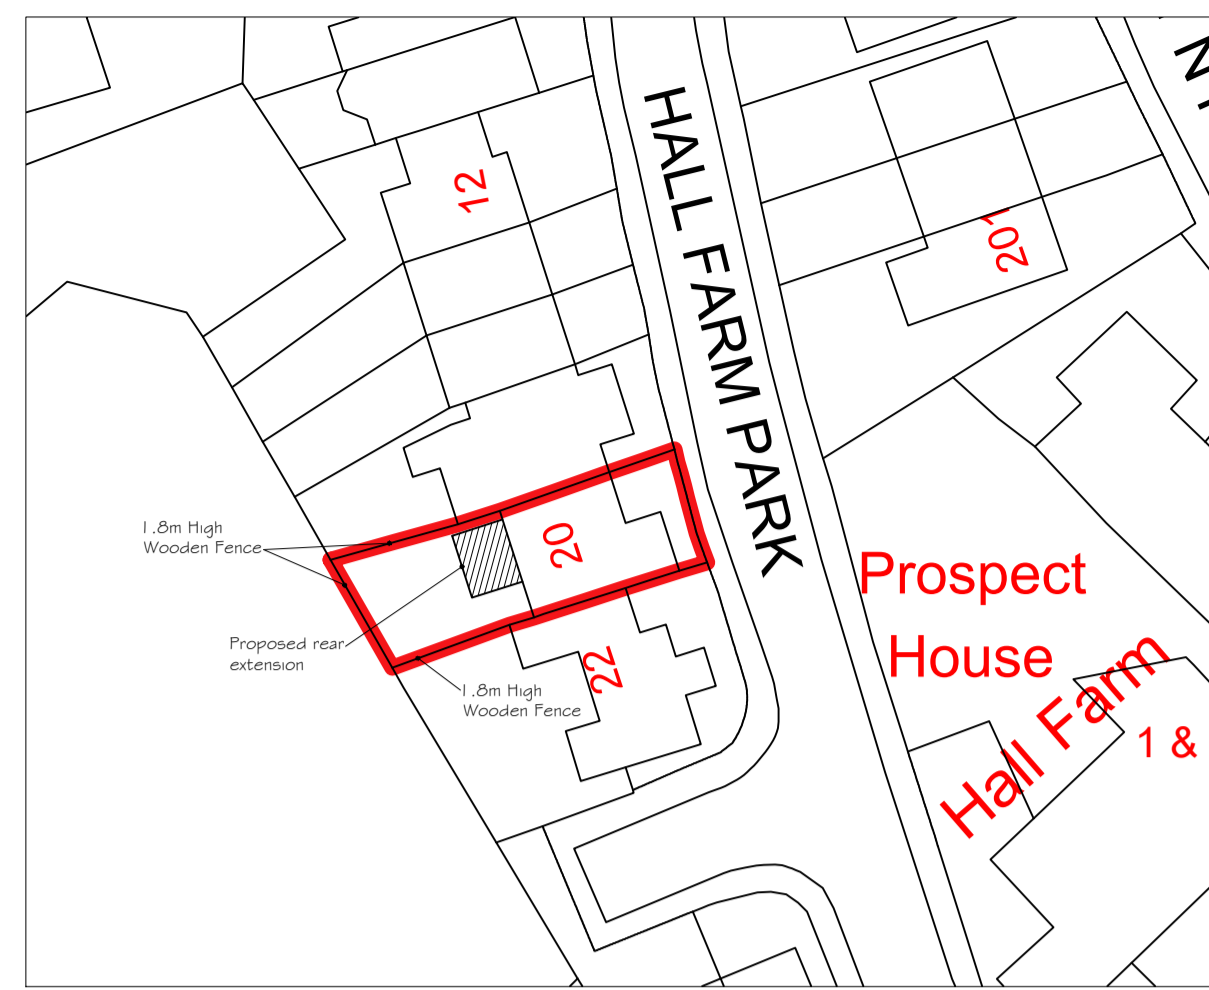


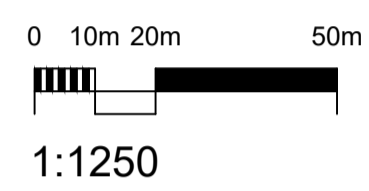



Location Plan as Existing

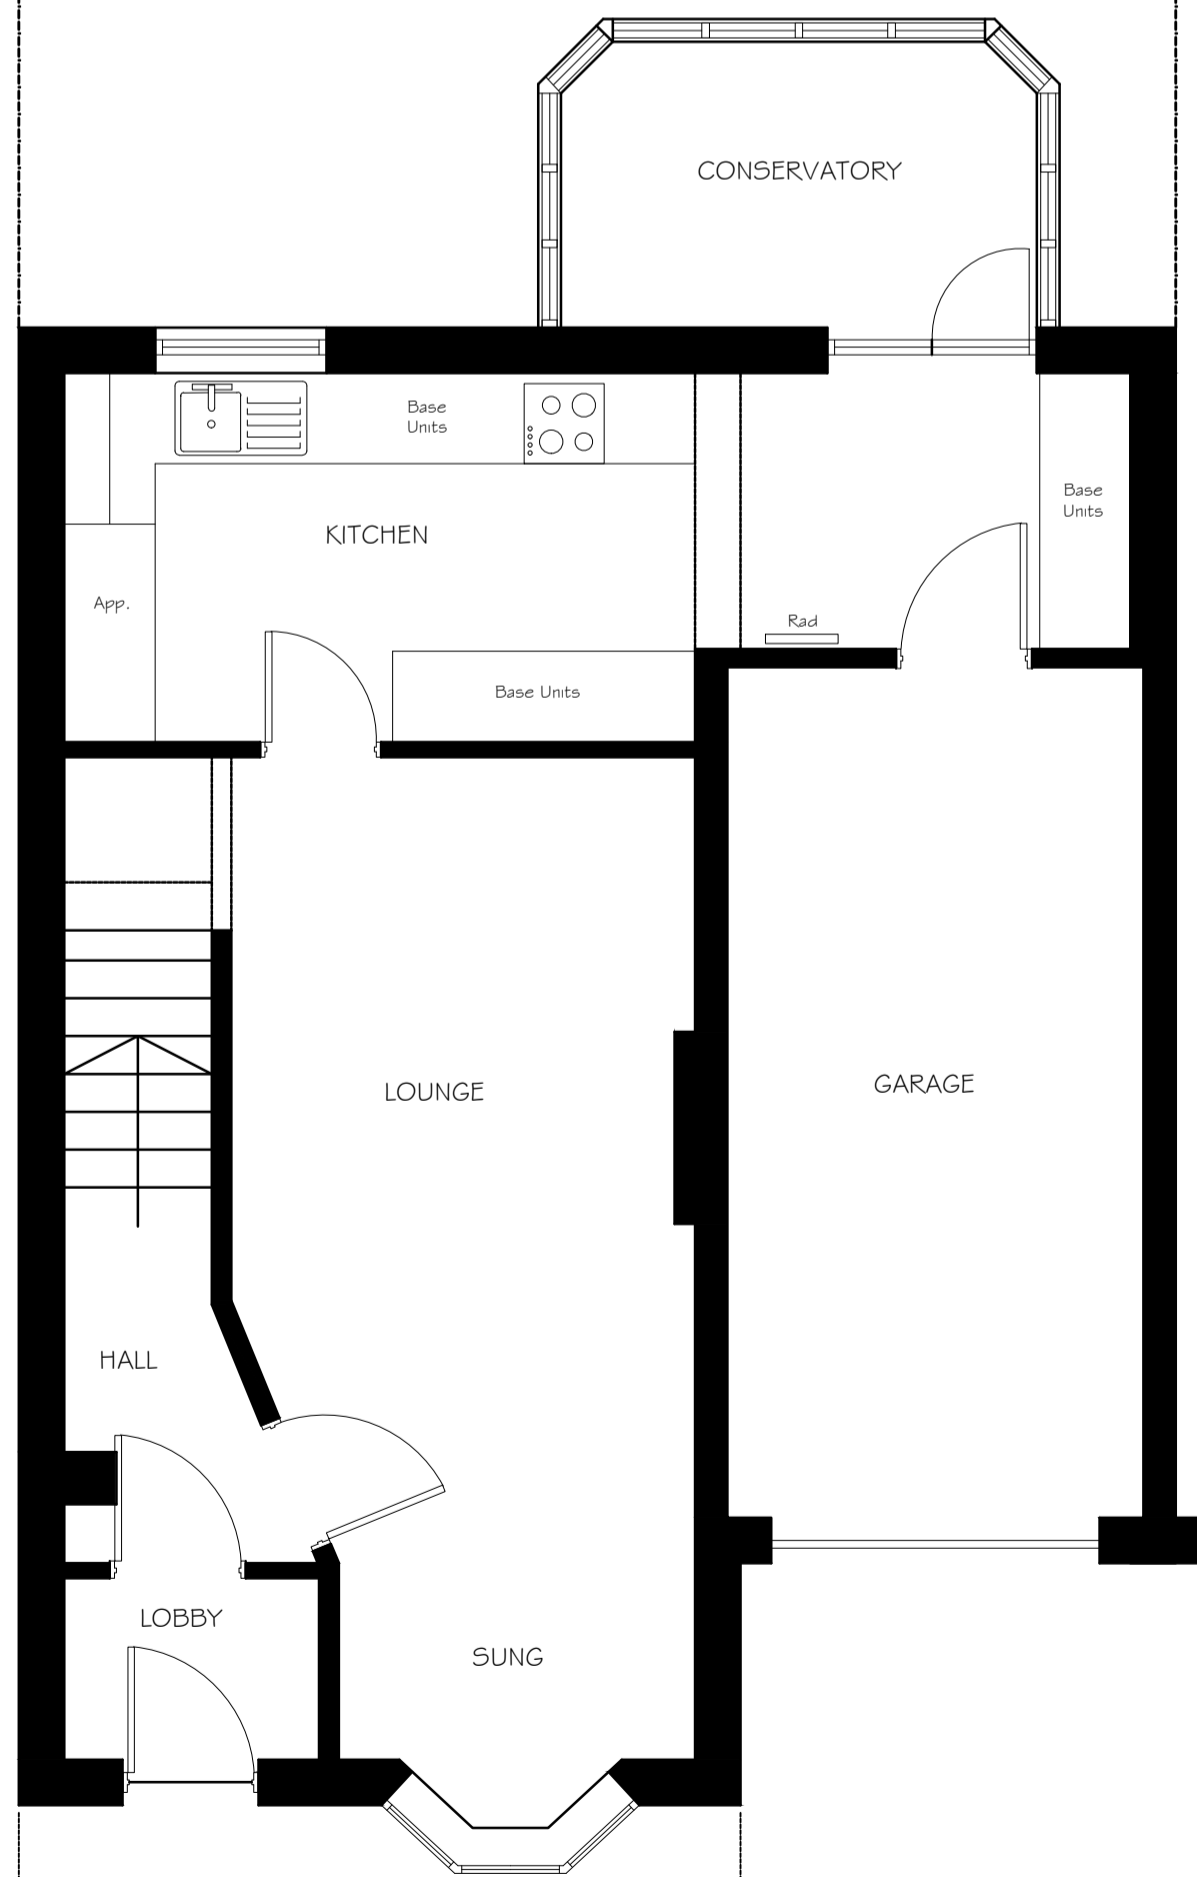

Site Block Plan as Approved

 

Ground Floor Plan As Existing

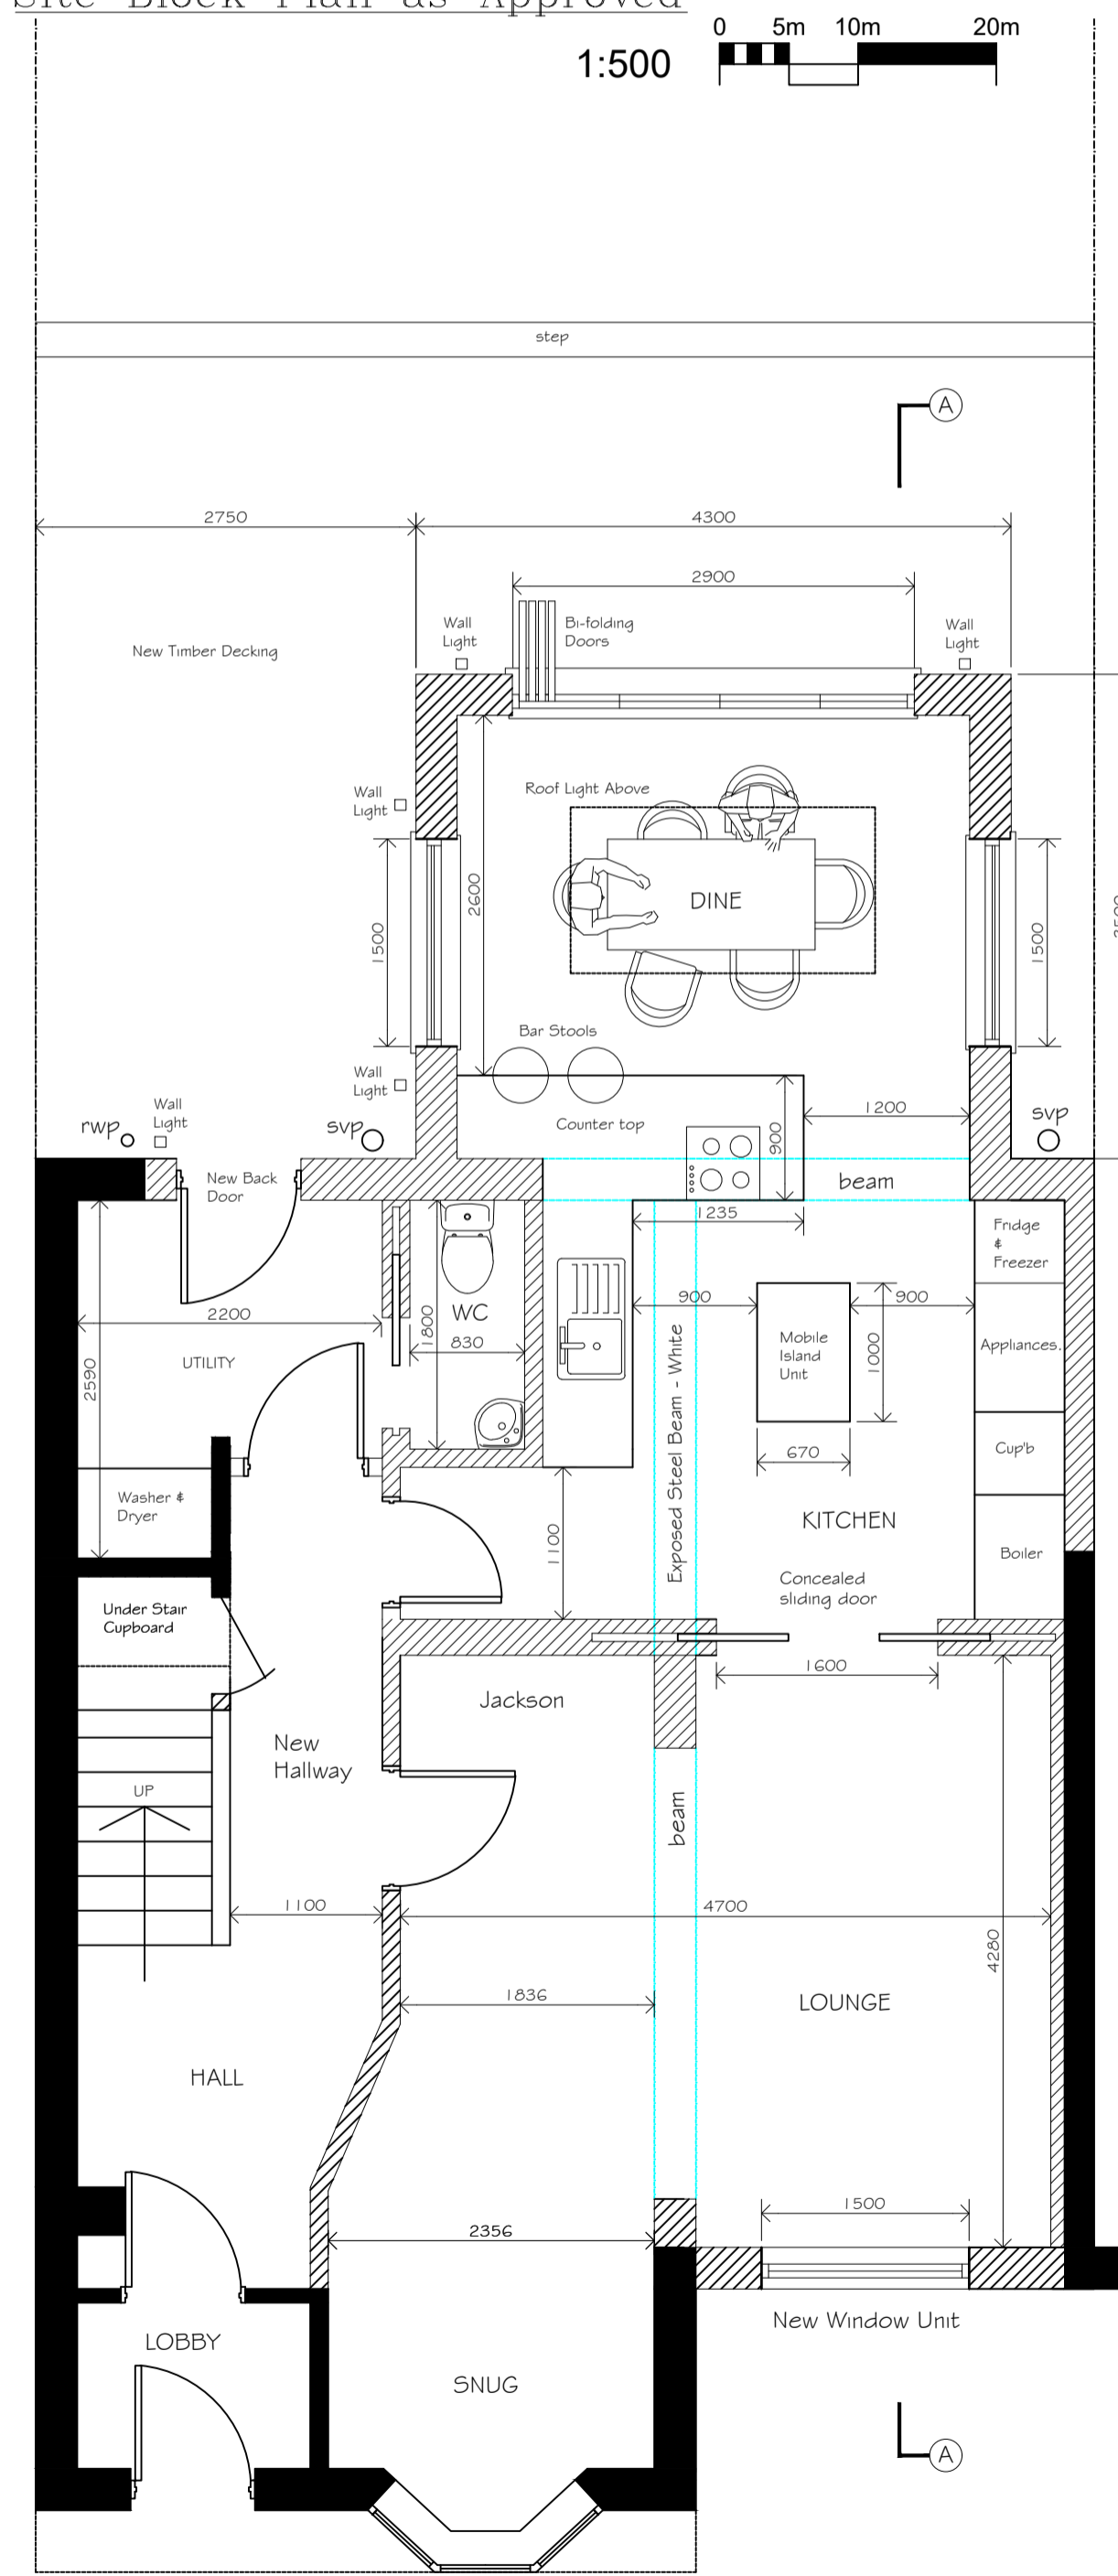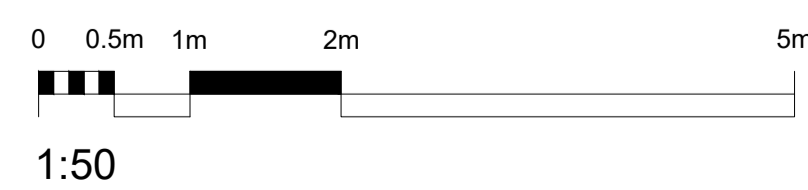


Ground Floor Plan as Approved



Front Elevation As Existing



Rear Elevation As Existing

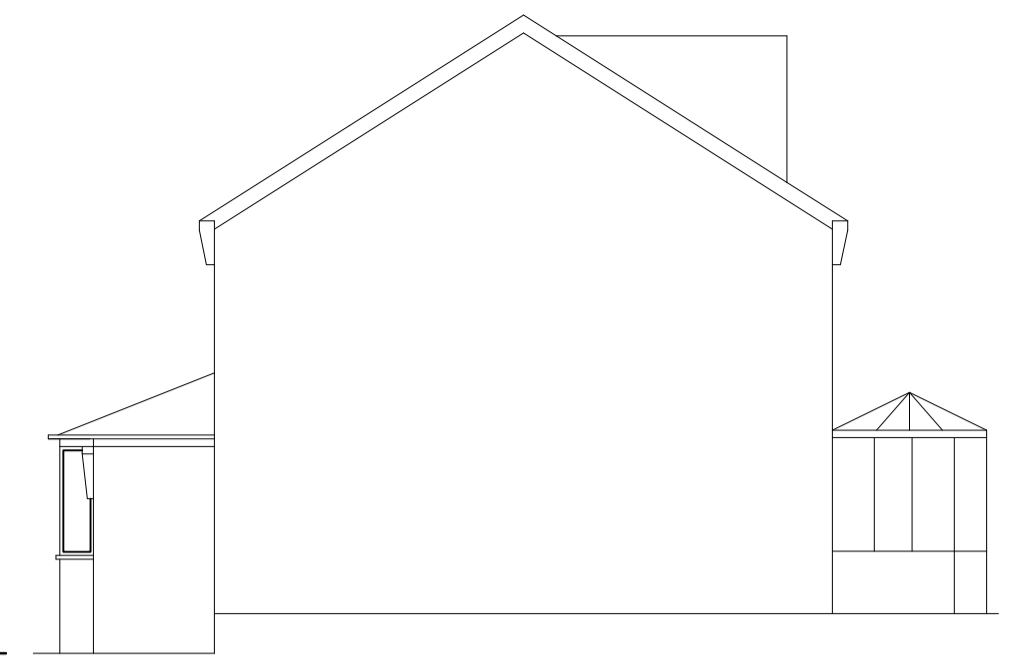


Side Elevation As Existing





Front Elevation As Approved




Rear Elevation as Approved

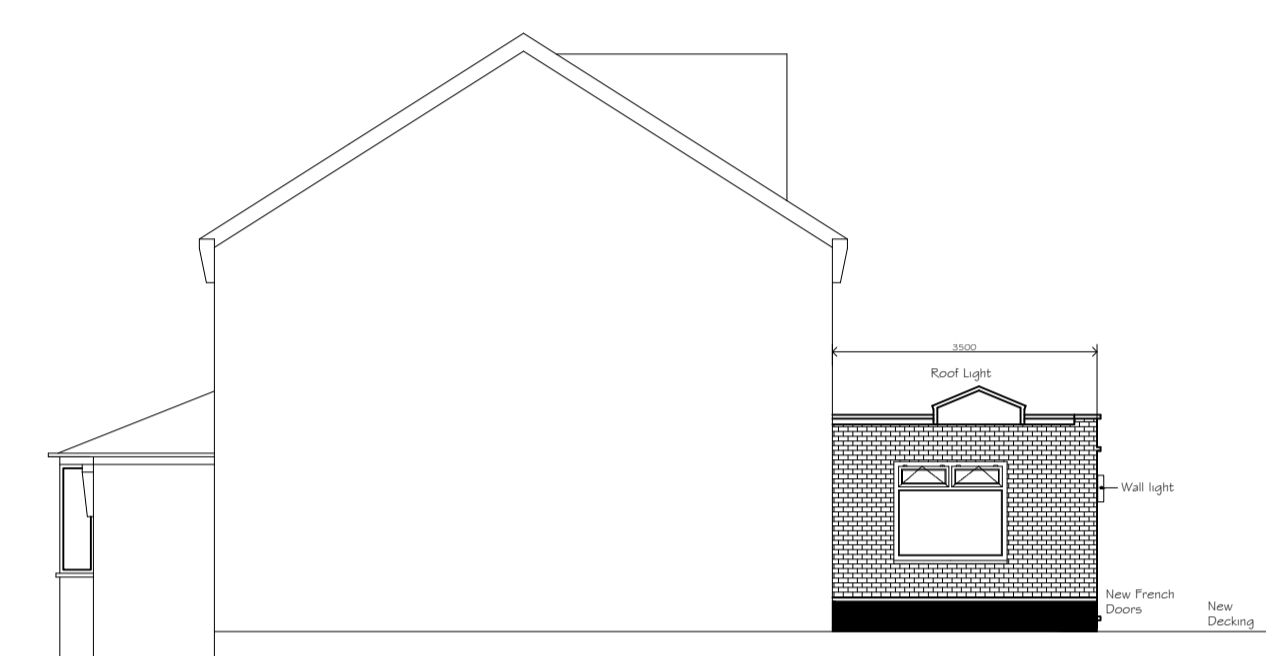


Side Elevation As Approved

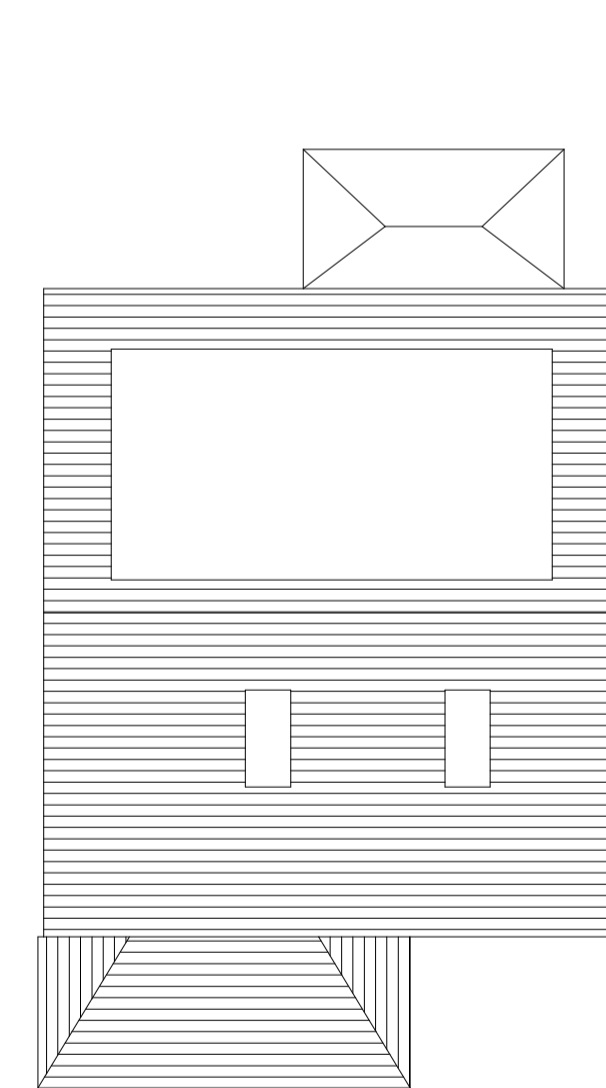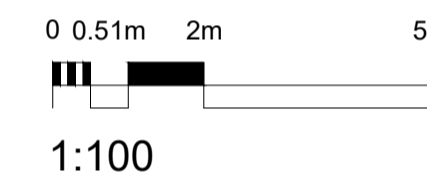

Roof Plan As Existing

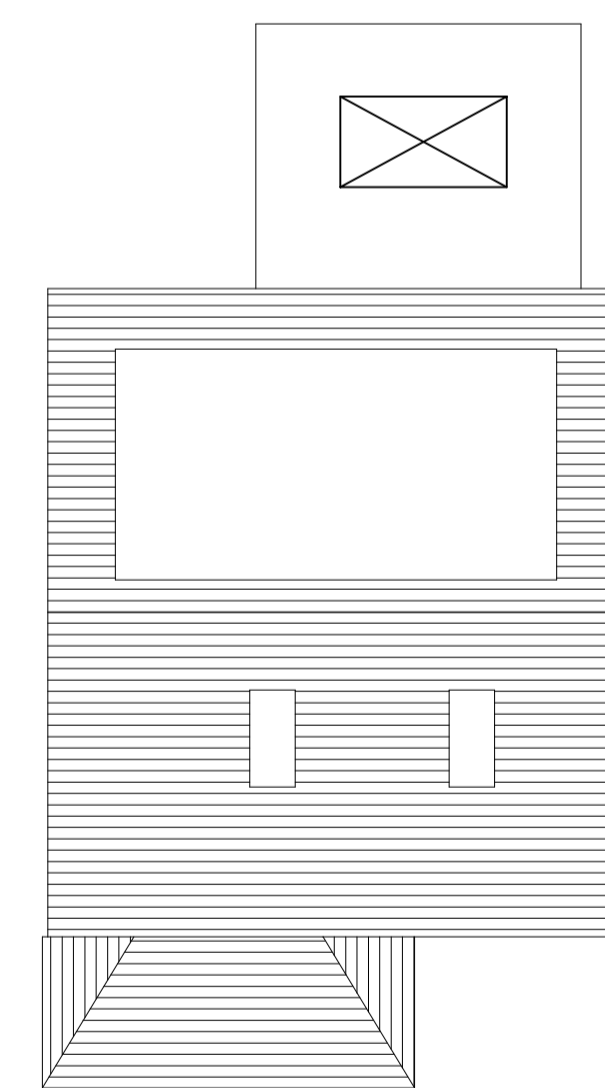

Roof Plan As Approved

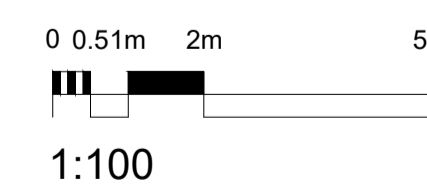


Existing Materials


Existing Walls - Light and dark buff-stone colour brick wall
 Existing Roof - Dark Grey Slate tiles
 Existing External Windows - White Aluminium/uPVC double glazed
 Existing External Doors - White Aluminium
 Existing Rainwater Goods - White Plastic
 Existing Fascias - White uPVC

Proposed Materials

Proposed Walls - Light and dark buff-stone colour brick wall
 Proposed Roof - Dark Grey Slate tiles
 Proposed External Windows - White Aluminium/uPVC double glazed
 Proposed External Doors - White Aluminium
 Proposed Rainwater Goods - White Plastic
 Proposed Fascias - White uPVC

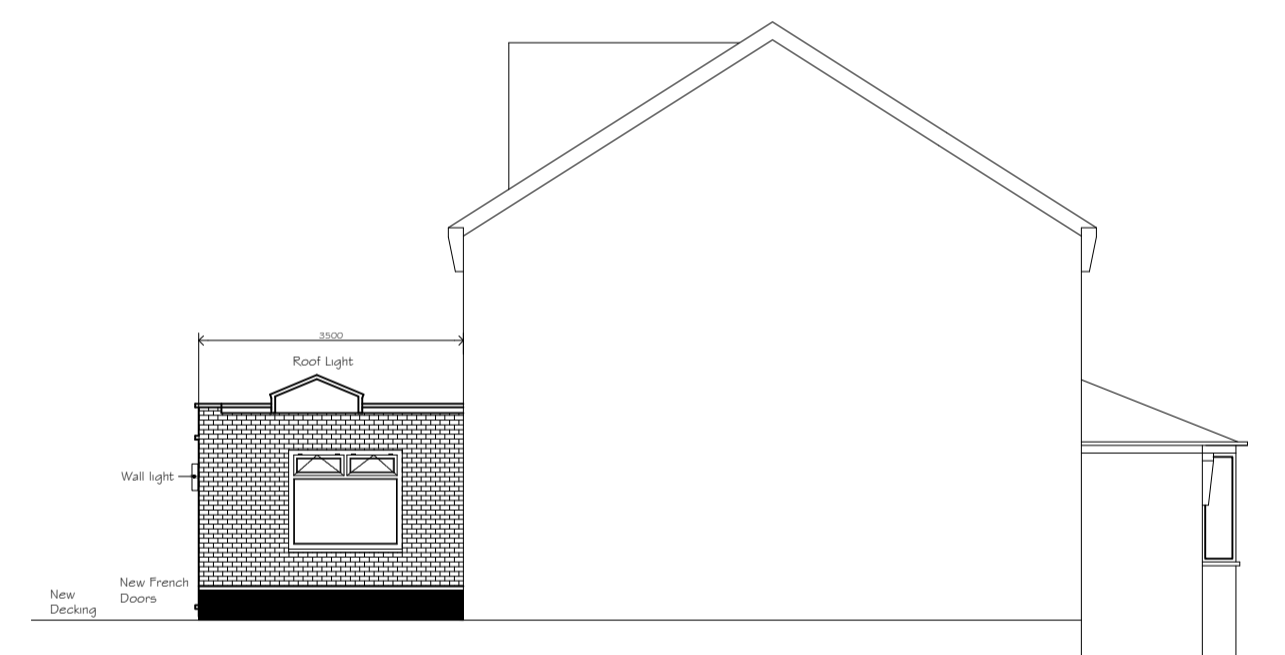

Side Elevation As Approved

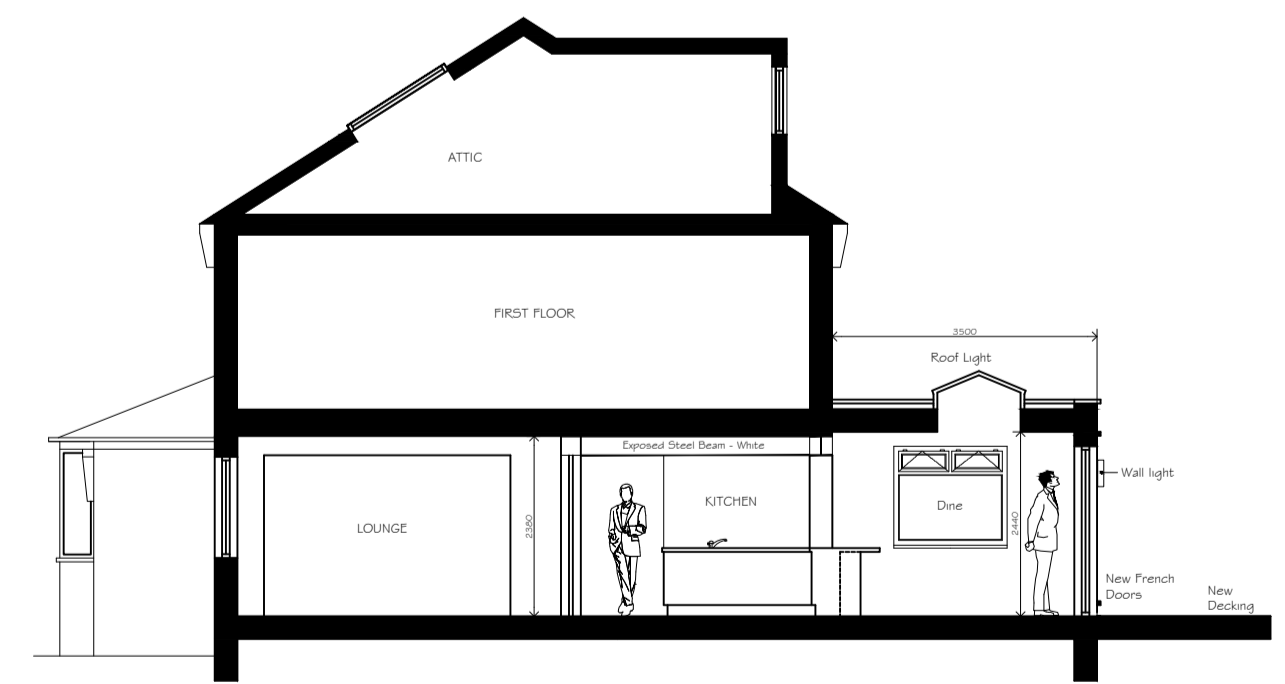

Side Elevation/Section as Approved

DATE	NOTES	BY	REV
19/03/22	Planning Submission	CS	A

Phone: 0113 8314 079 Email: info@cka.design www.ckarchitectural.co.uk	
PROJECT TITLE Proposed Single Storey Extension & Garage Conversion	CLIENT Mr & Mrs Watson 20 Hall Farm Park, Leeds, LS25 4DP
DRAWING STAGE Planning	SCALE Varies @ A1
SHEET TITLE Plans as Existing & Proposed	PROJECT NUMBER LS25-2270
CHK CS	DRAWN BY MC
STAGE PLN	REV A
SHT 001	