


PROPOSED

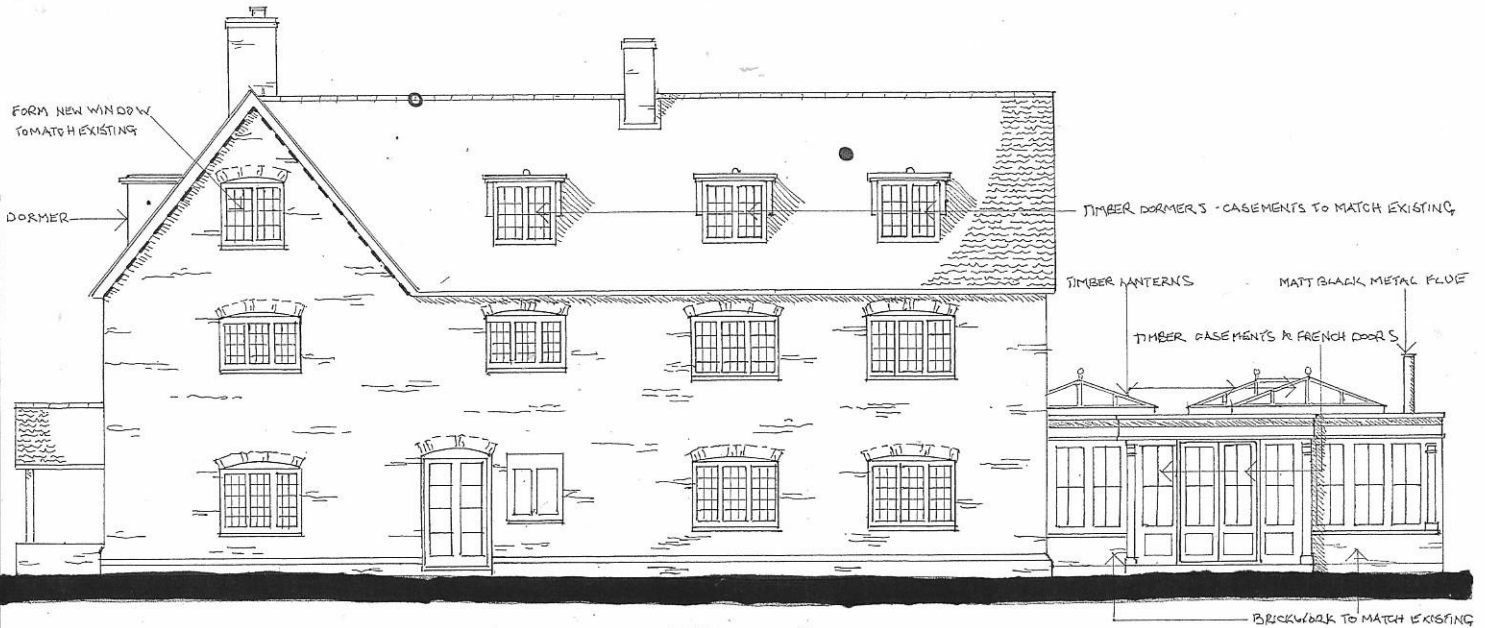

North Elevation




West Elevation


Bat Schedule

- Ridge tile gaps
- Bat access tiles
- Eaves tiles
- Roosting access
- ⋯ Bat loft

Note: New window and dormers fitted with blackout blinds

Scale: 1/100

 

Client: <i>Mr & Mrs Lowrie</i>	
Site: <i>Manor Farm Hannington RG26 5TZ</i>	
Project: <i>Alterations and erection of a rear extension</i>	
Title: <i>Proposed elevations -1</i>	
Scale: <i>1/100</i>	Date: <i>Sep 2022</i>
Dwg No: <i>MF/22/04</i>	Revision No:
Drawn by: <i>FJD</i>	
	
<i>F J Dowling</i> <small>152c Hill Cn</small> <small>Conservation & Design Consultant</small> Boscombe House Ford Street Thetford Norfolk IP24 2EP Tel: 01842 763469 Mobile: 07887 714854 dowlingfrank@hotmail.com	

Manor Farm Hannington