



Hillcrest Workshop

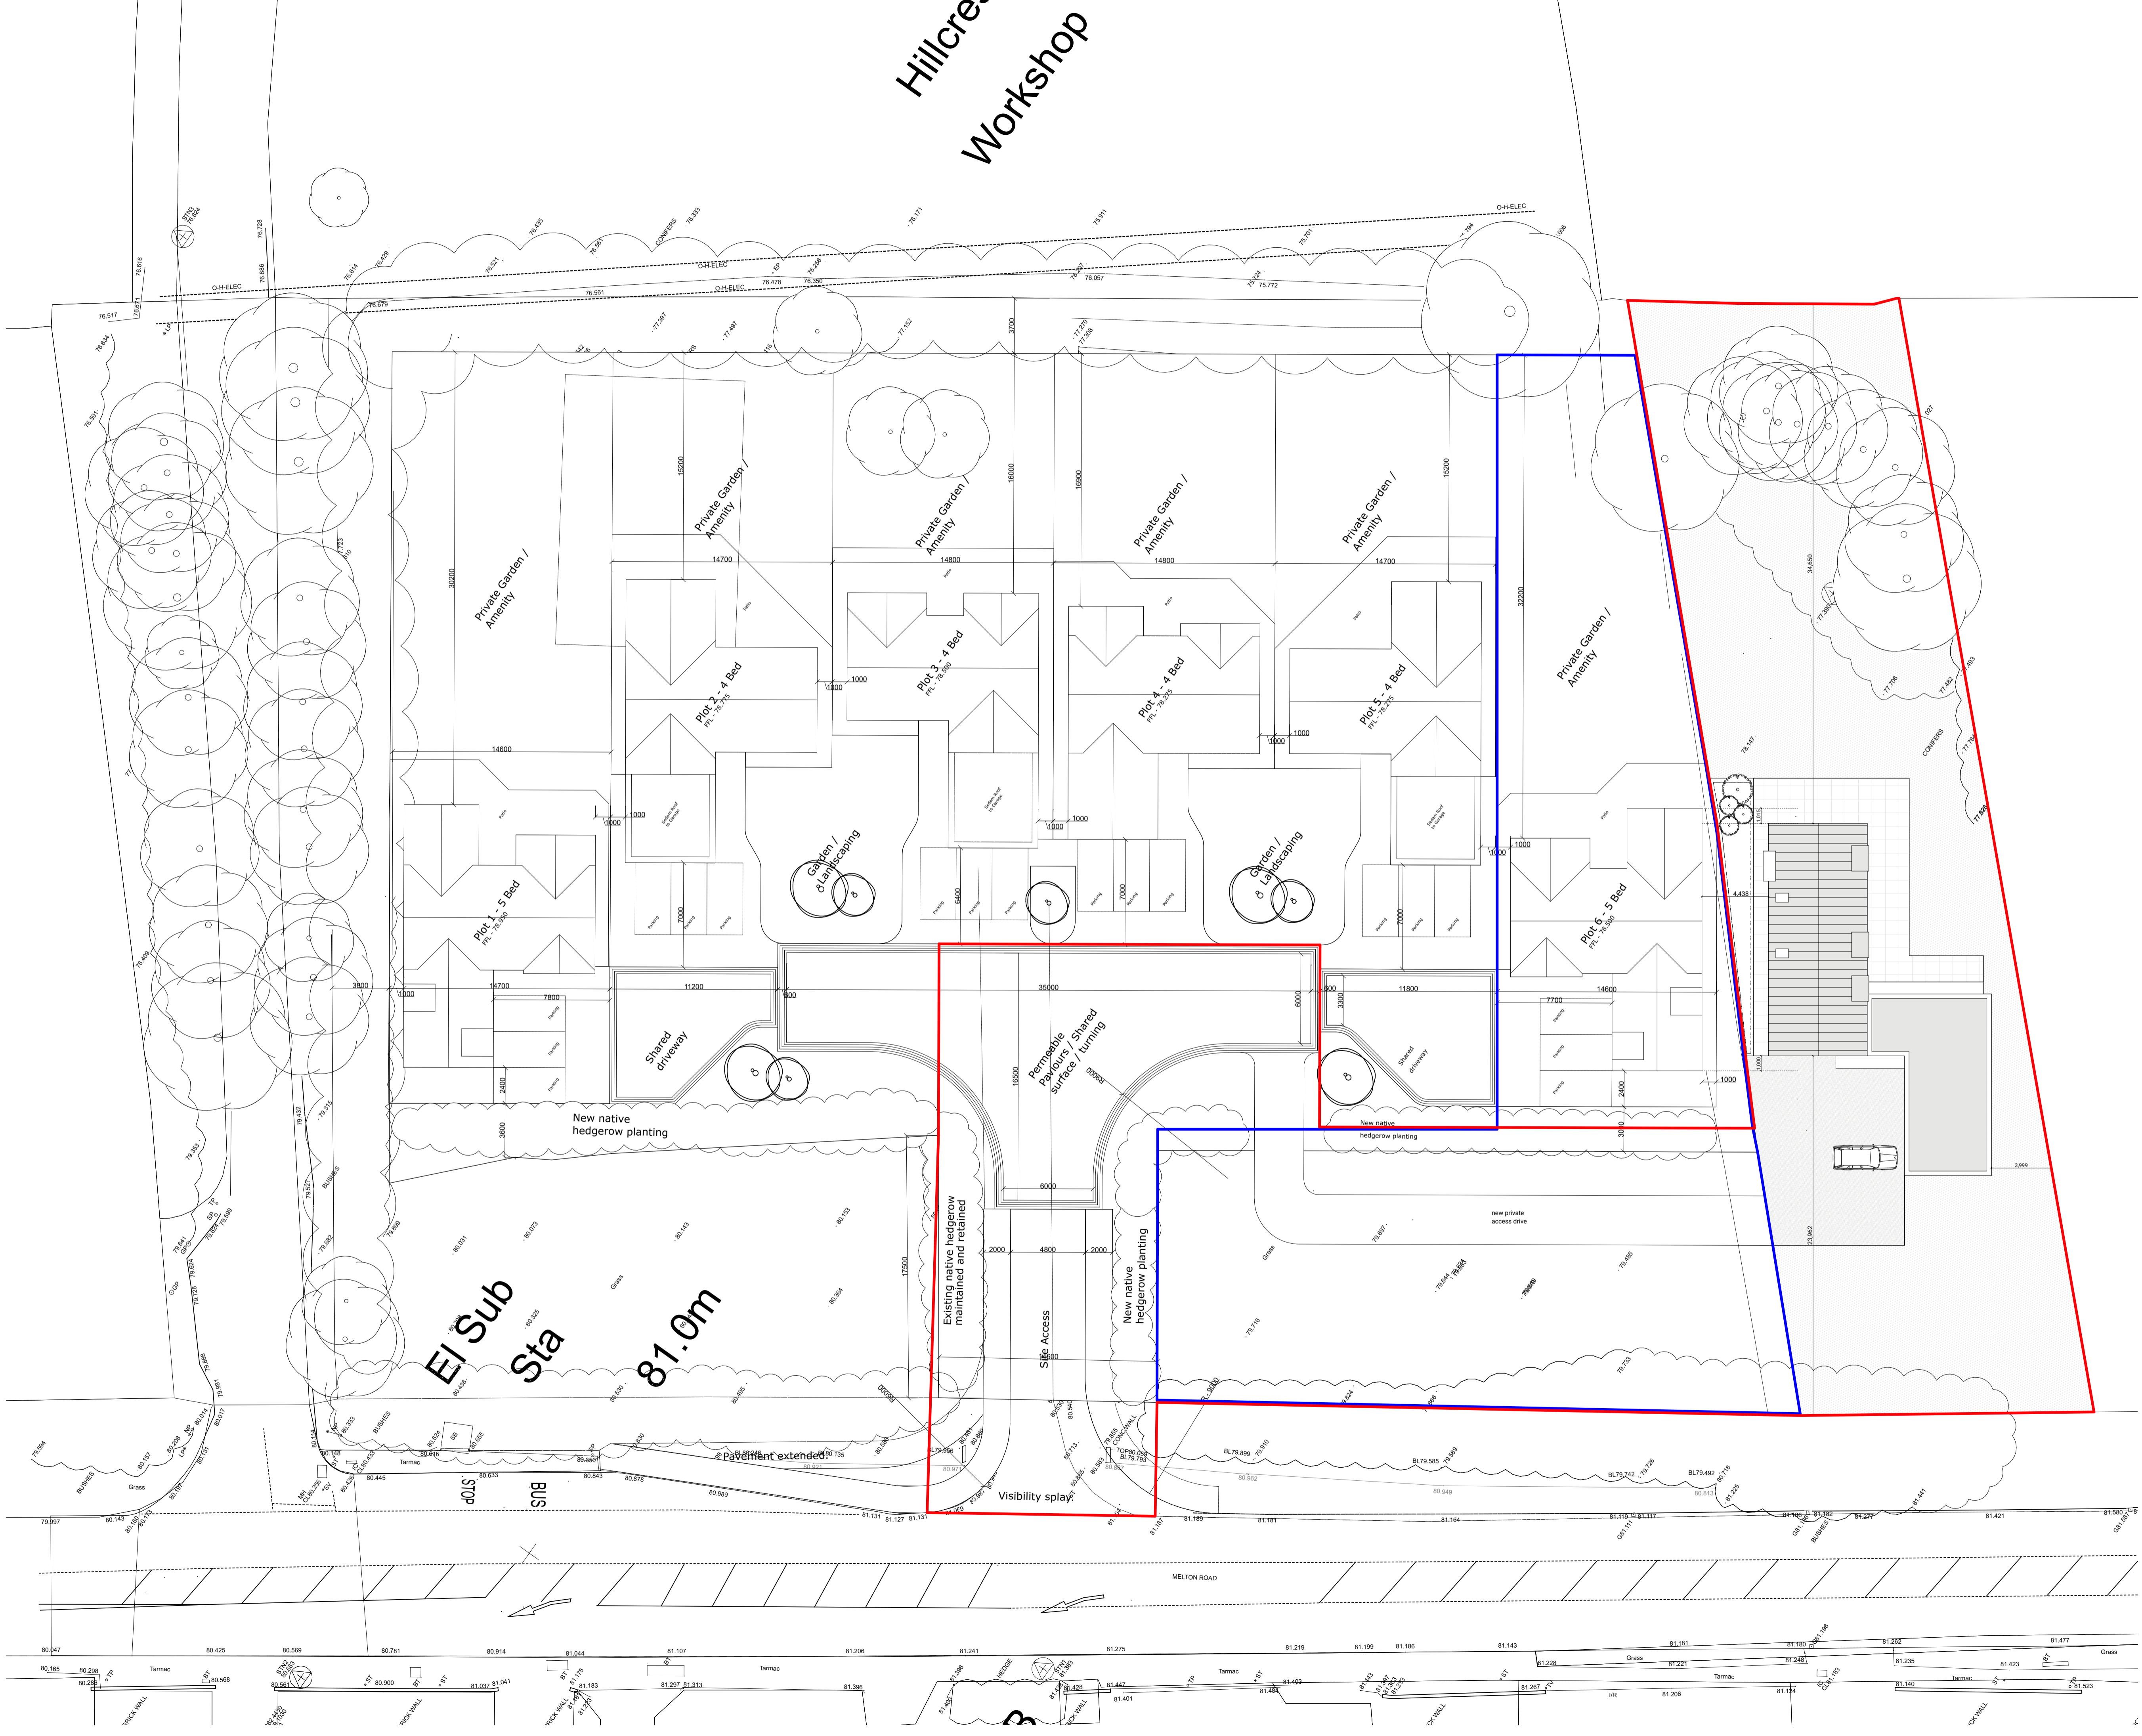

In addition to the hazard/risks normally associated with the types of work detailed on this drawing take note of the above. It is assumed that all works on this drawing will be carried out by a competent contractor working where appropriate to an appropriate method statement.

Construction Risks	Maintenance / Cleaning Risks	Demolition / Adaptation Risks
--------------------	------------------------------	-------------------------------

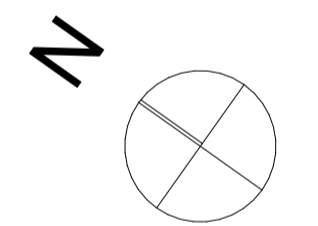

RIBA Chartered Practice **arb** Architects Registration Board

PI	Planning Issue	05.10.22	DJC
Rev	Description	Date	Initials

Jackson-Crane
7 The Courtyards, 25 High Street, Nottingham, NG1 6ER
019 537 0323
hello@jackson-crane.com
www.jackson-crane.com

Project Name
Hillcrest Workshops

Project Address
Hillcrest Workshop, Melton Road, Stanton-on-the-Wolds, Nottingham, NG12 5PJ

Client

Drawing Title
Proposed Site Plan

Project No.	Scale	Paper Size	Drawn By	Checked By
22-031	1:200	A1	DJC	DJC
Status	Purpose of Issue			
R	Planning			

Drawing Reference						
Project	Zone	Level	Type	Role	Number	Revision
HIL	JCA	B0	XX	DR - A	01002	P1

This document is copyright © of Jackson-Crane Architects. It shall be used in conjunction with all other associated project information including models, specifications, schedules and related consultants documents. Do not scale from documents. All dimensions to be checked on site. Immediately report any discrepancies, errors or omissions on this document to the Originator. If in doubt ask.