

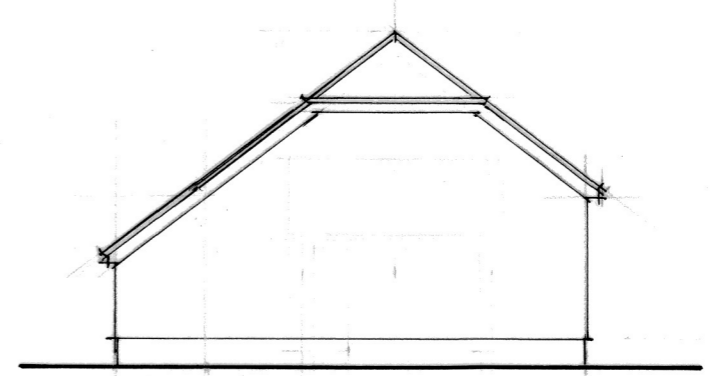



WEST ELEVATION

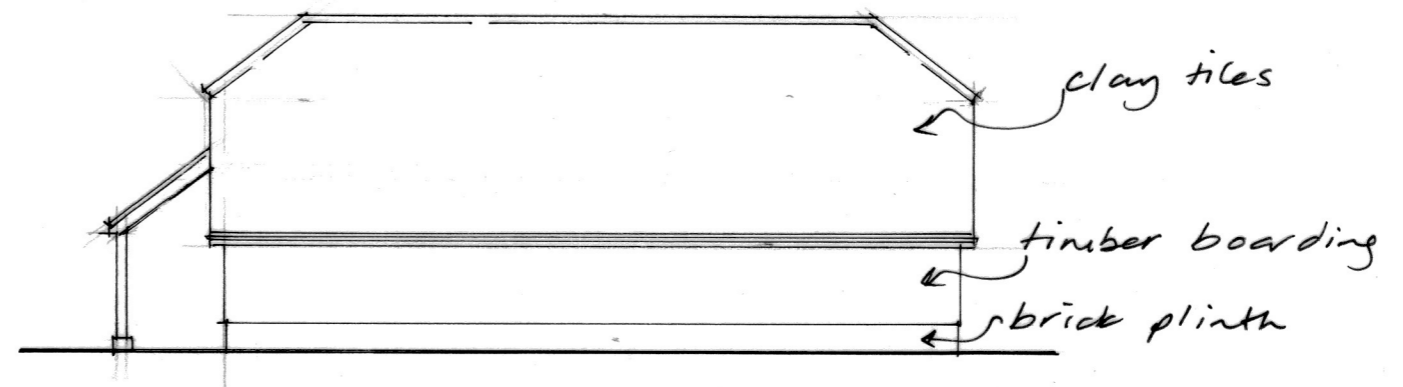

NORTH ELEVATION

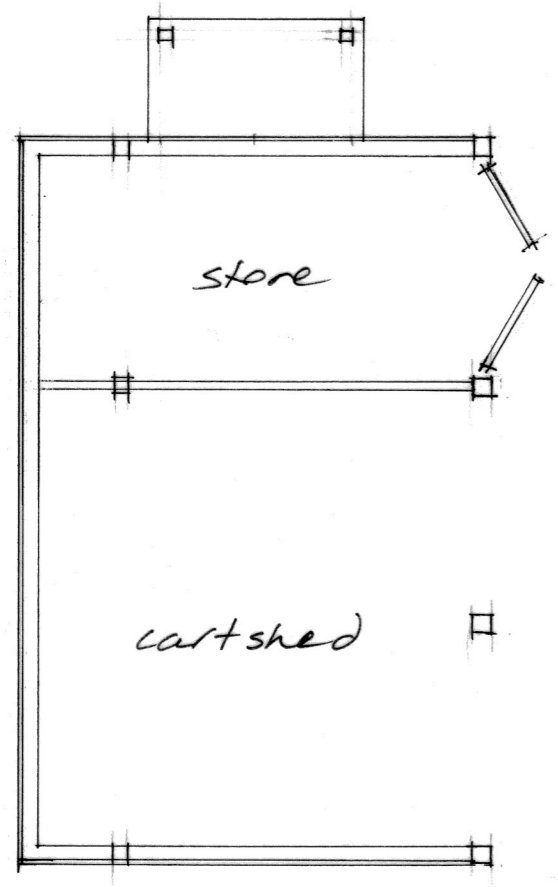

EAST ELEVATION

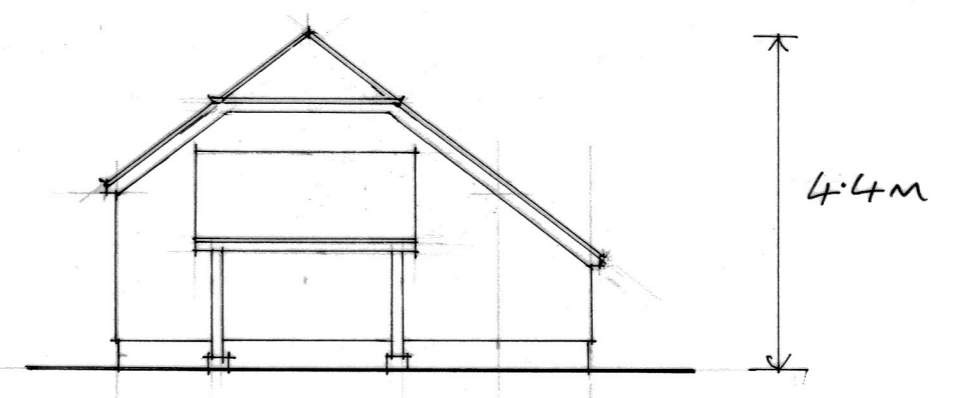

SOUTH ELEVATION


revisions int date
 Contractors, Sub Contractors and Suppliers are to check all relevant dimensions and levels of site and buildings before commencing any shop drawings or building work.
 This drawing is copyright and may not be reproduced in any part or form without the written consent of Fowler Architecture & Planning.
 project

RUSSELL HOUSE

drawing
GARAGE

scale date
 1:100 @ A3 MA.22

drawing no 201045 ~ 18 rev

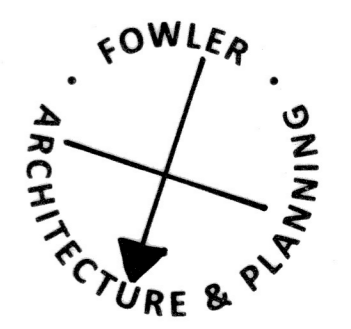

39 High Street
 Pewsey
 Wiltshire
 SN9 5AF
 01672 569444
 enquiries@faap.co.uk