

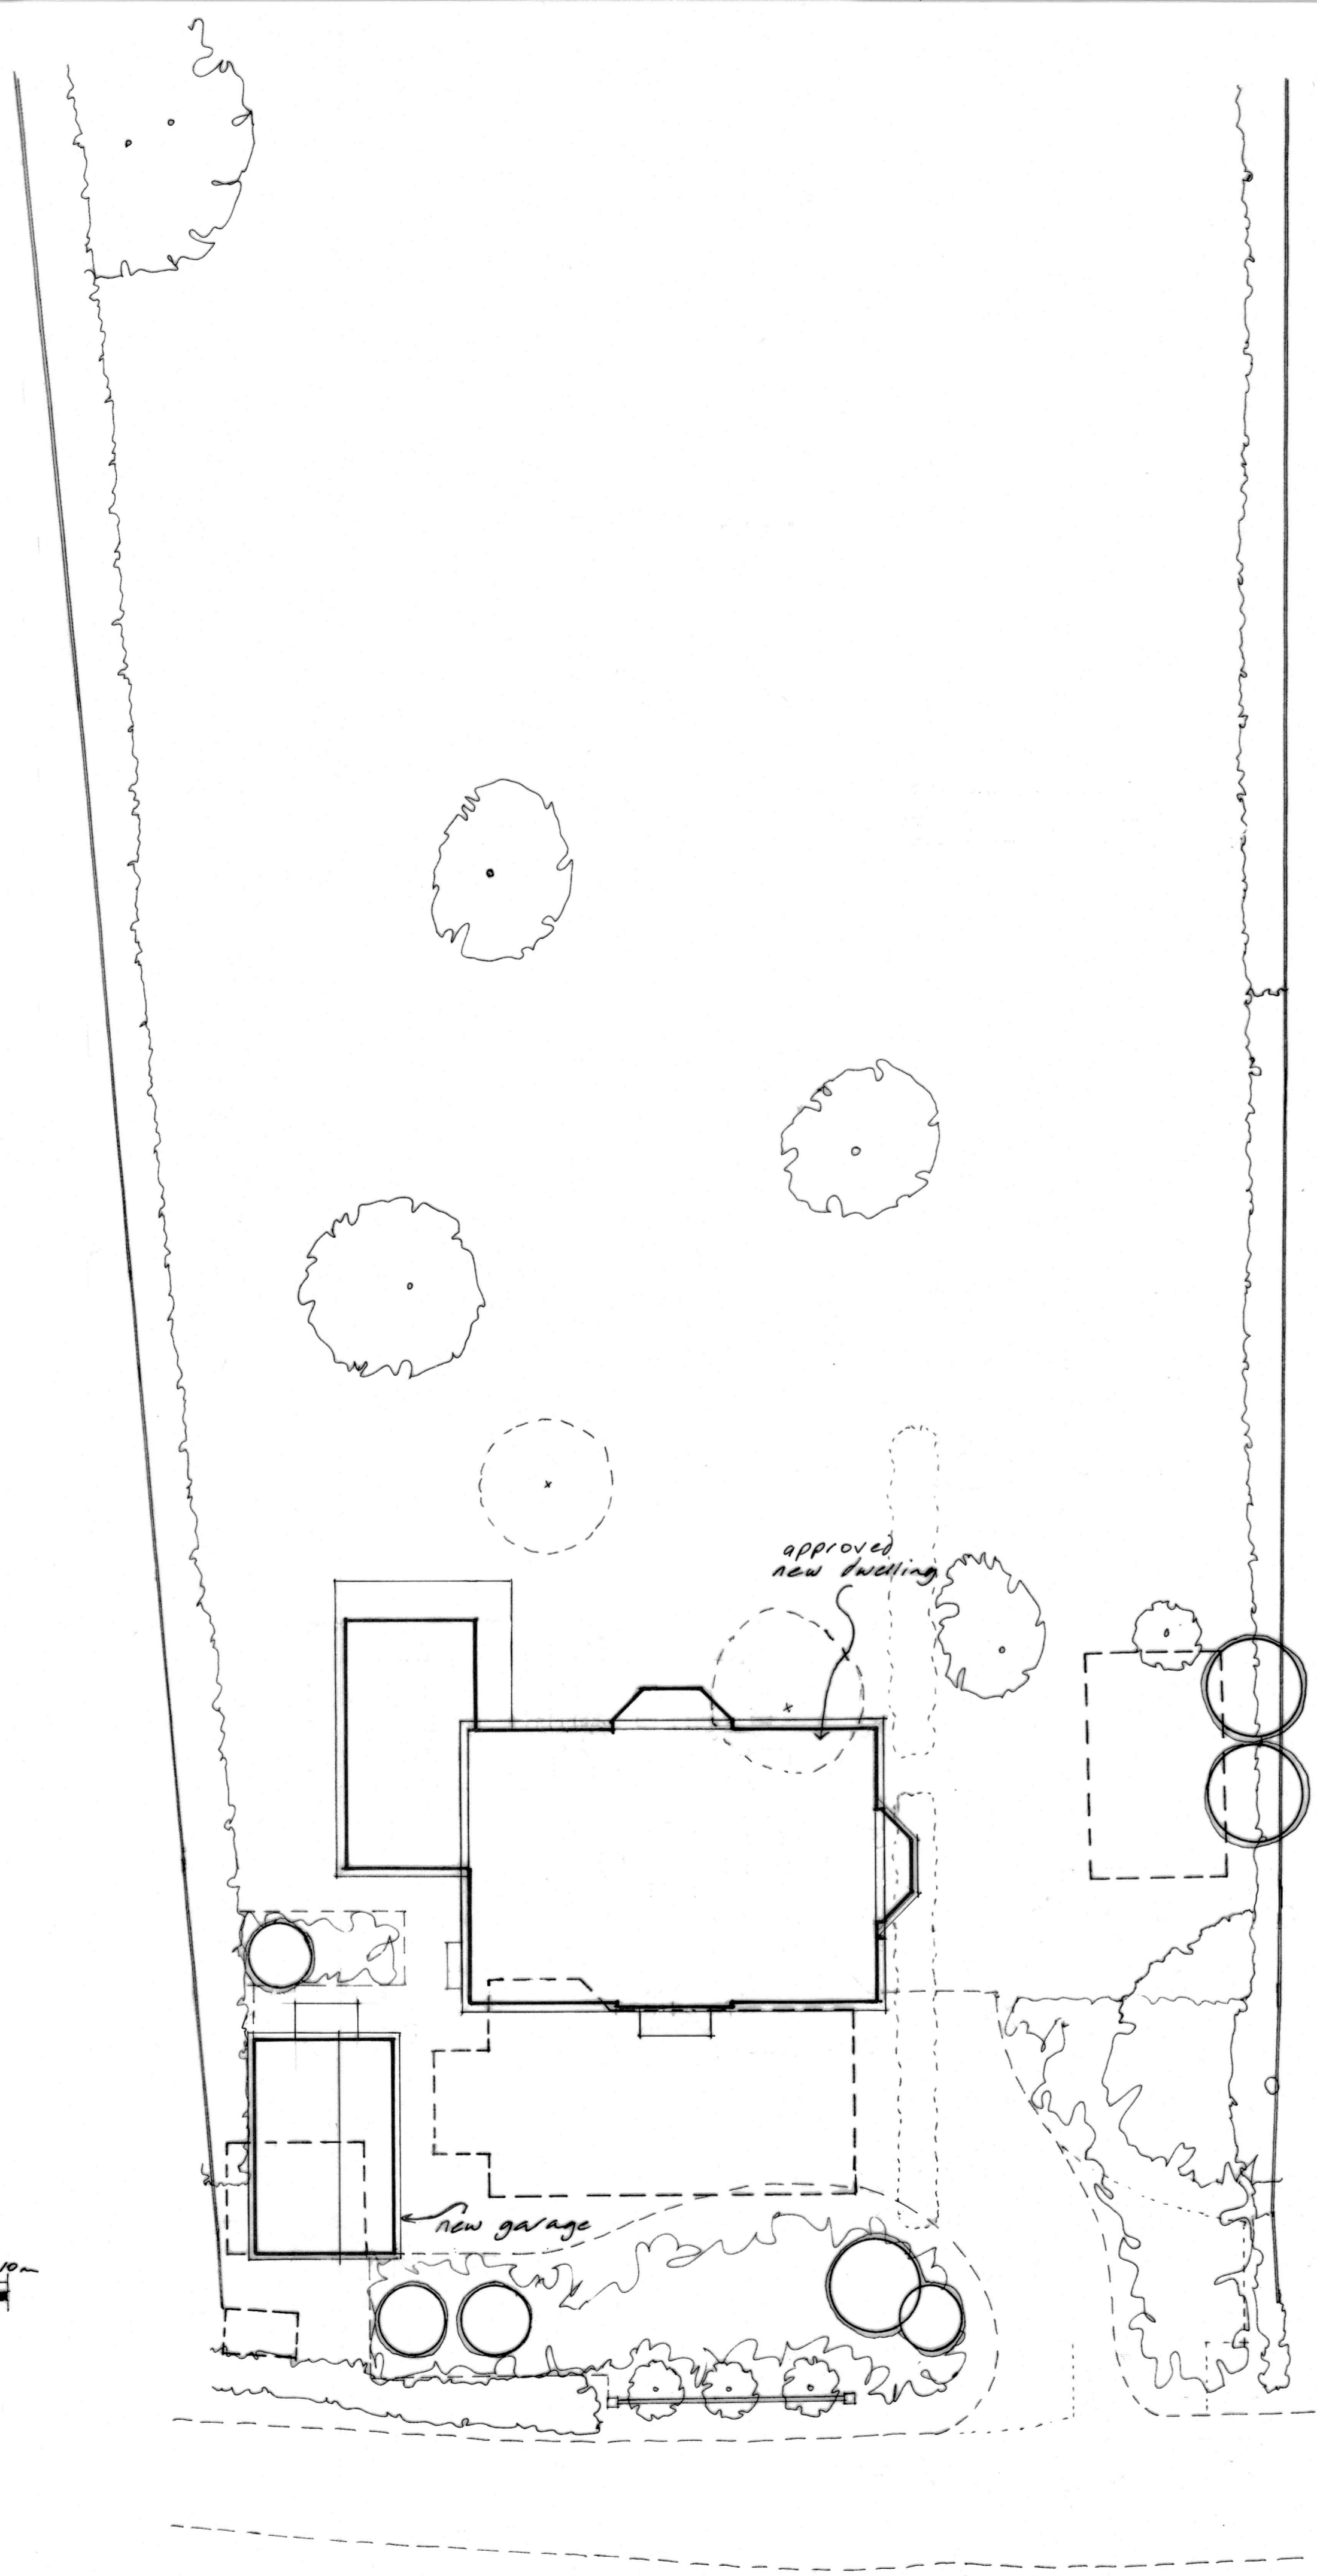
 


site plan  
scale 1:200

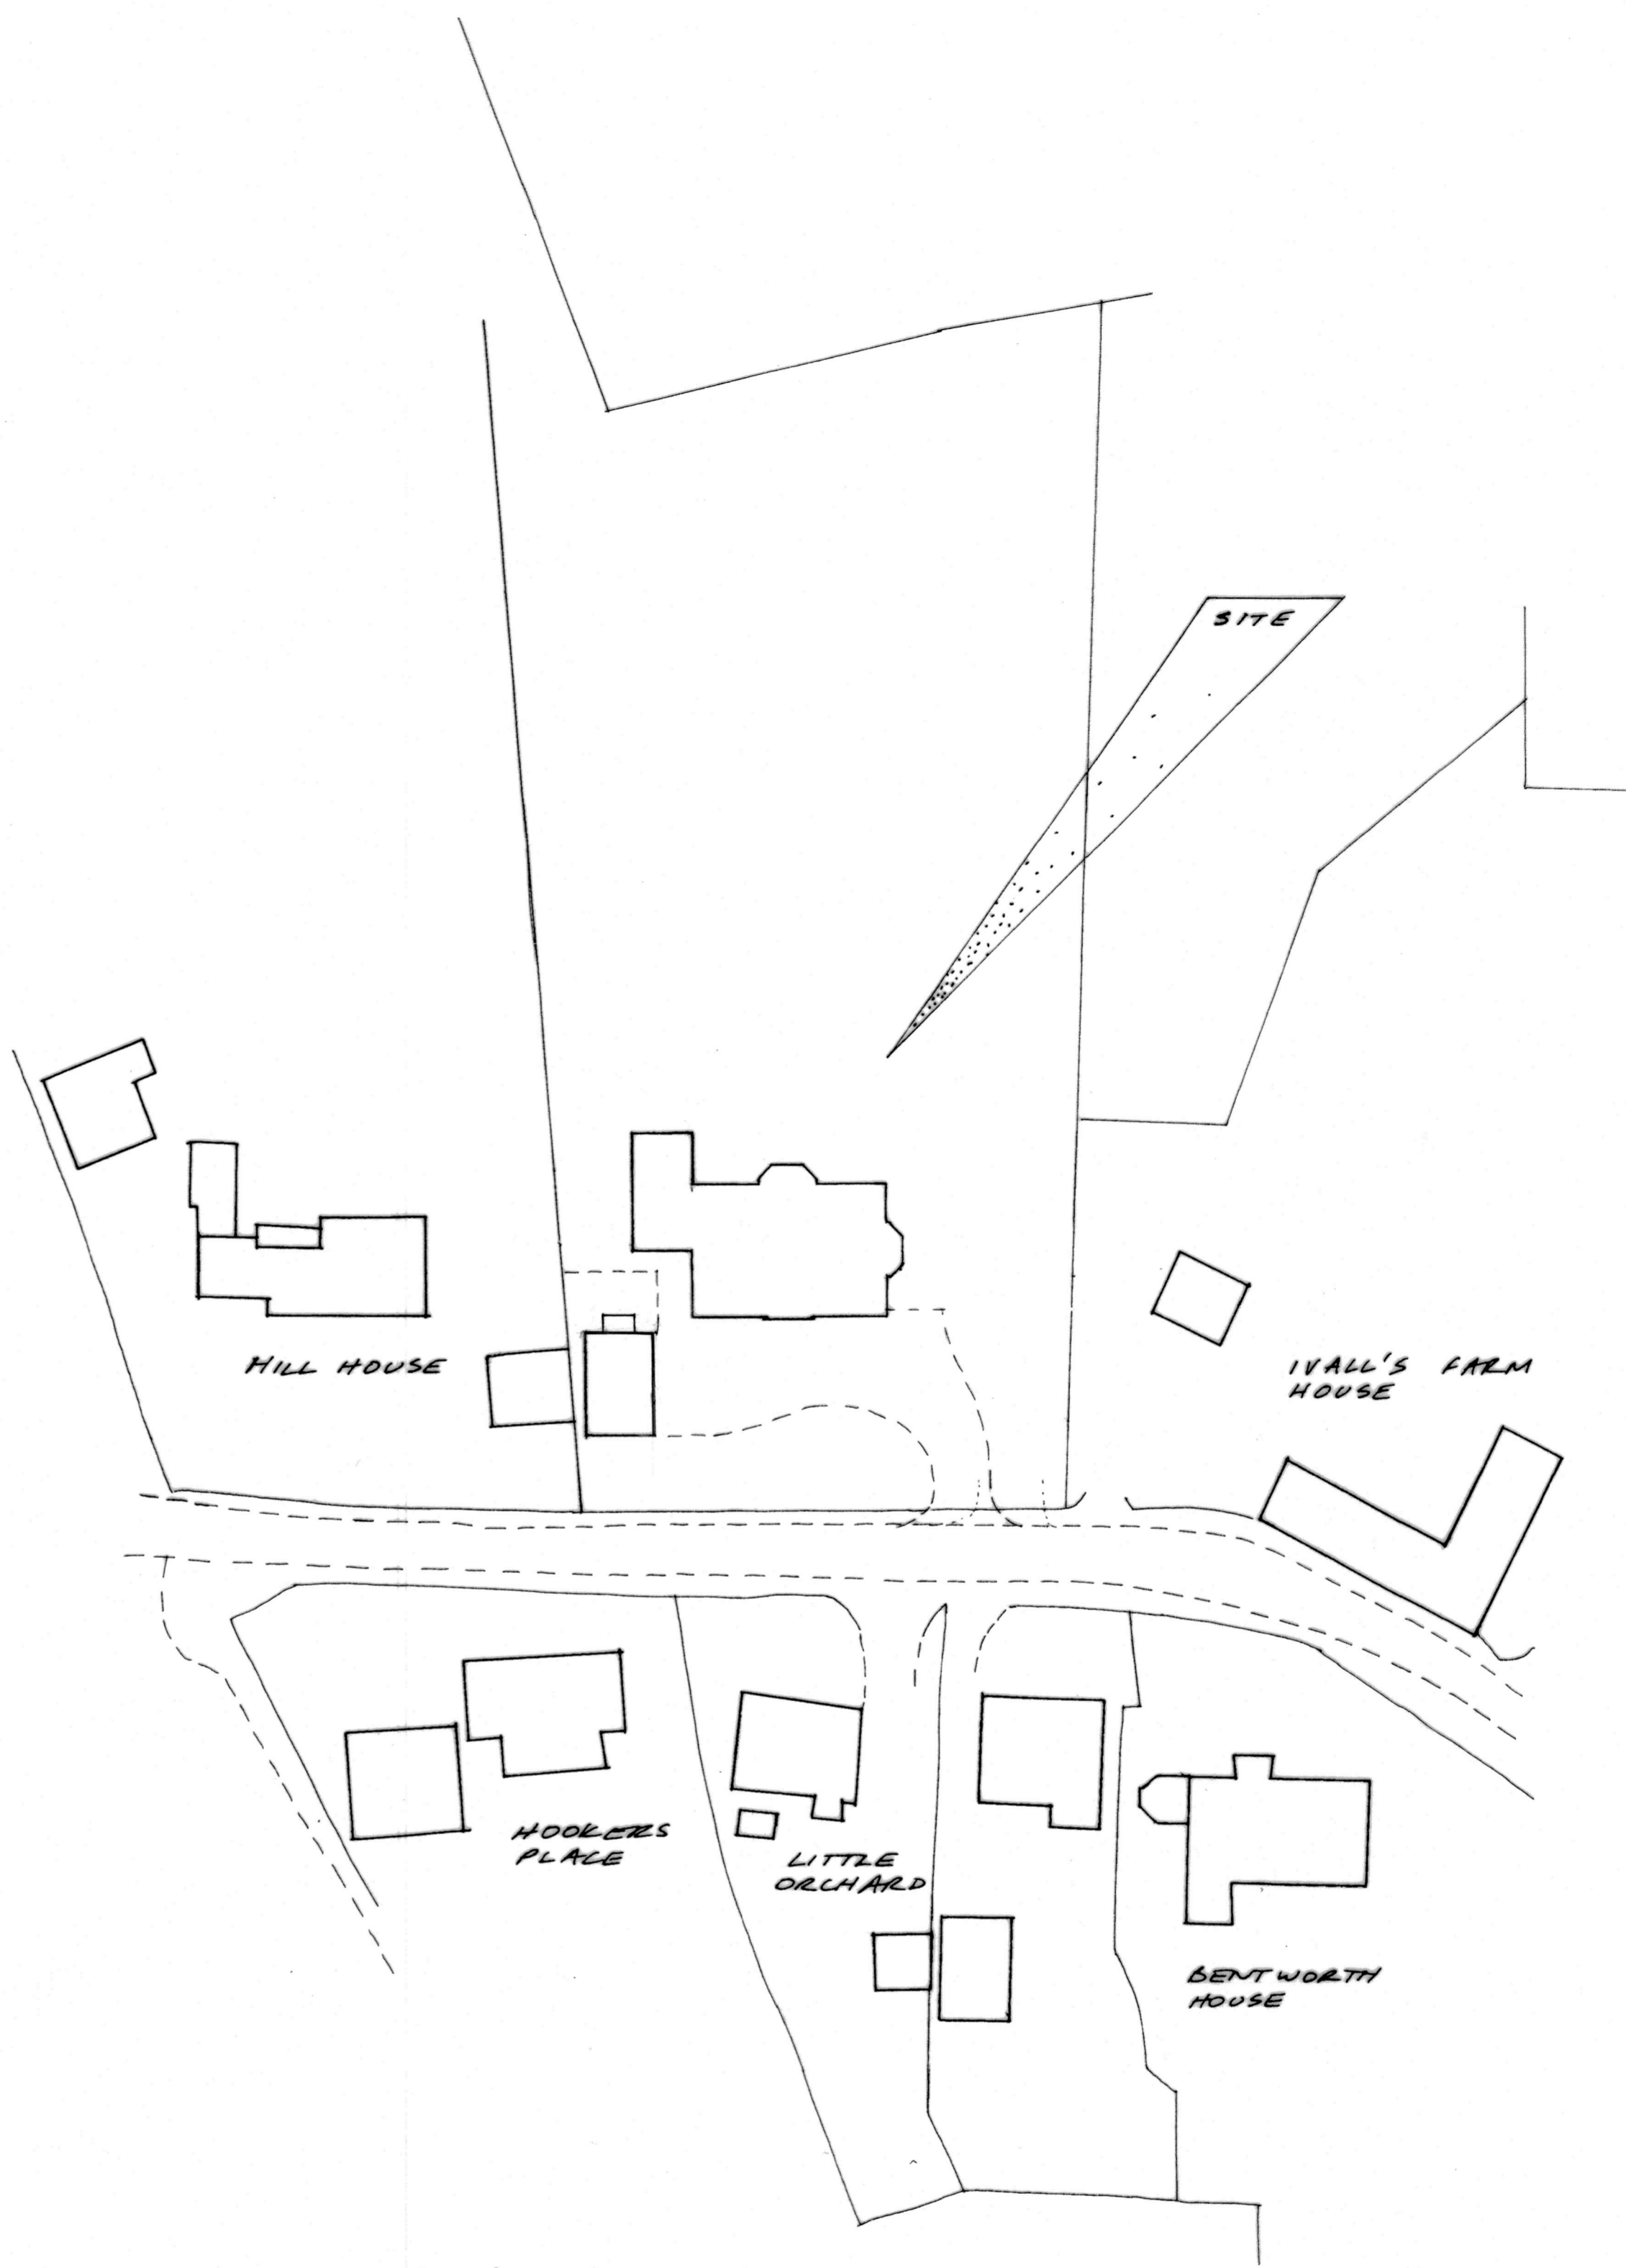

block plan scale 1:500

 

revisions	int	date

Contractors, Sub Contractors and Suppliers are to check all relevant dimensions and levels of site and buildings before commencing any shop drawings or building work.


This drawing is copyright and may not be reproduced in any part or form without the written consent of Fowler Architecture & Planning.

project  
RUSSELL HOUSE  
BENT WORTH

drawing  
**site plan**  
NEW GARAGE

scale	date
1:200 1:500@A1	SEPT '22

drawing no	201045 ~ 23	rev

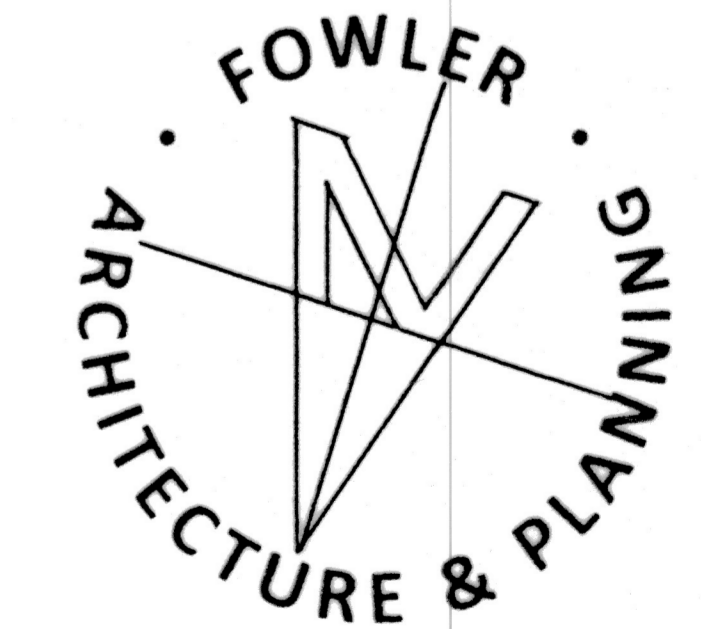

39 High Street  
Pewsey  
Wiltshire  
SN9 5AF

01672 569444  
enquiries@faap.co.uk