




- Do Not Scale -

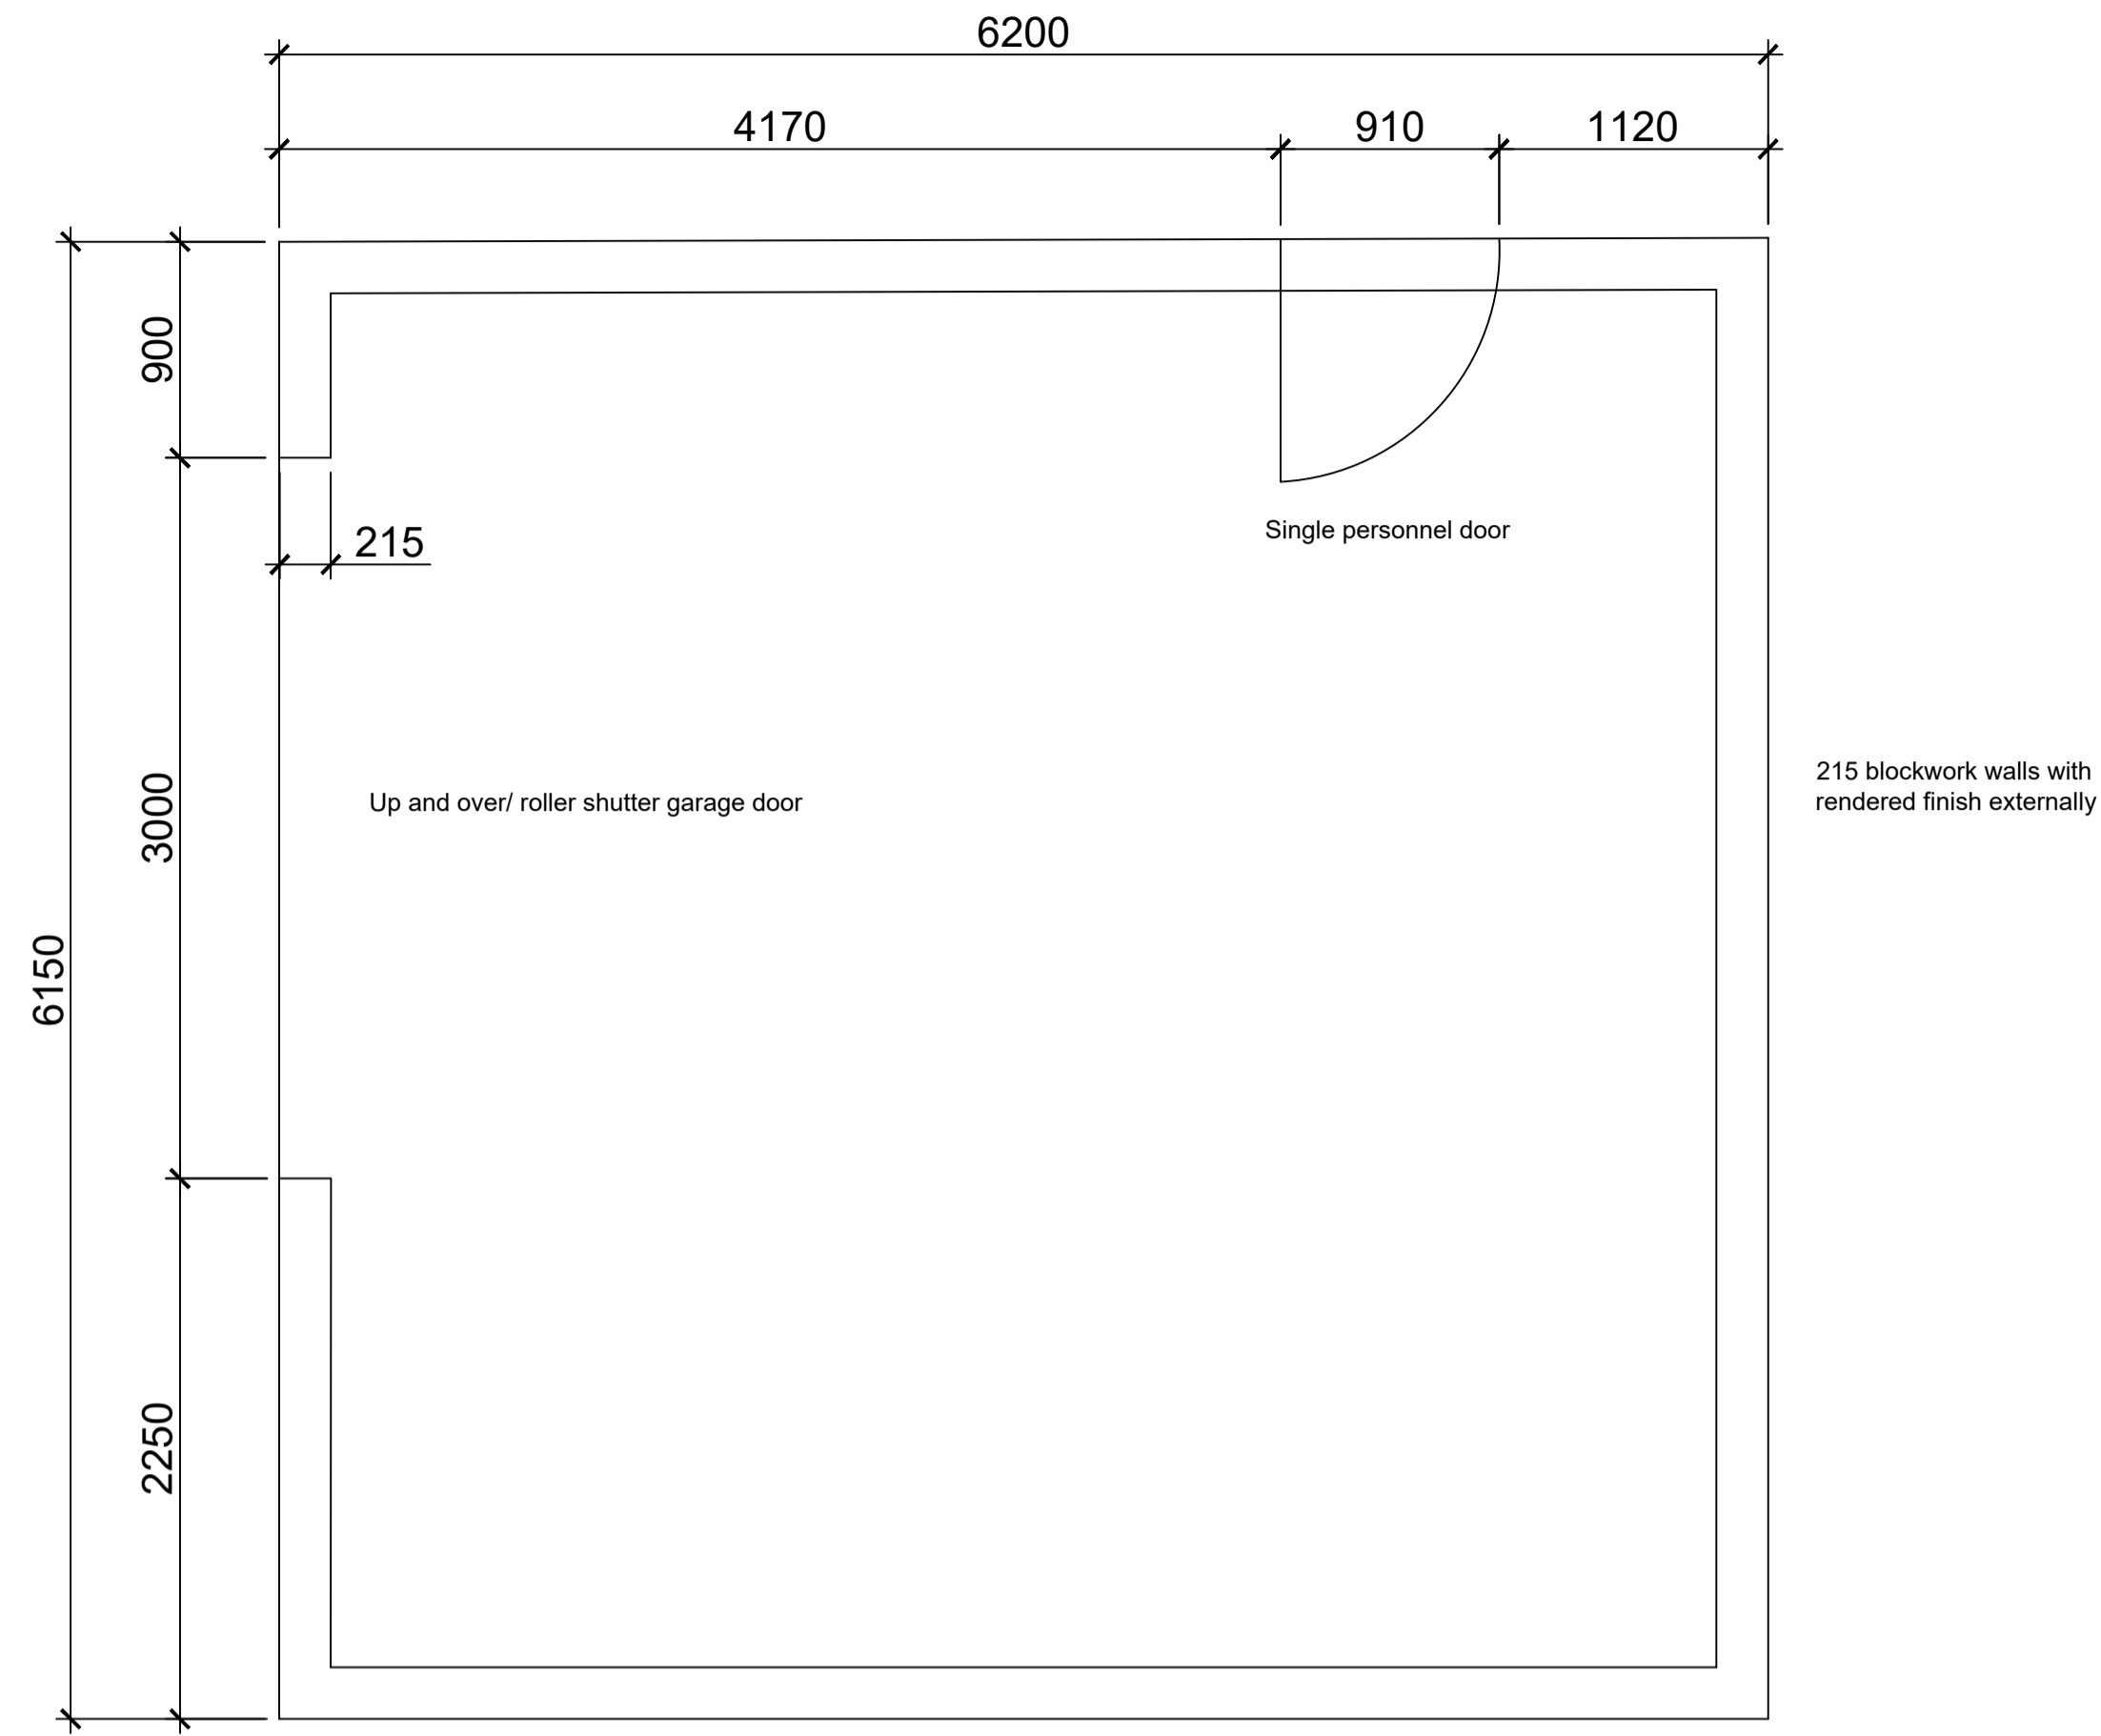

Floor Plan

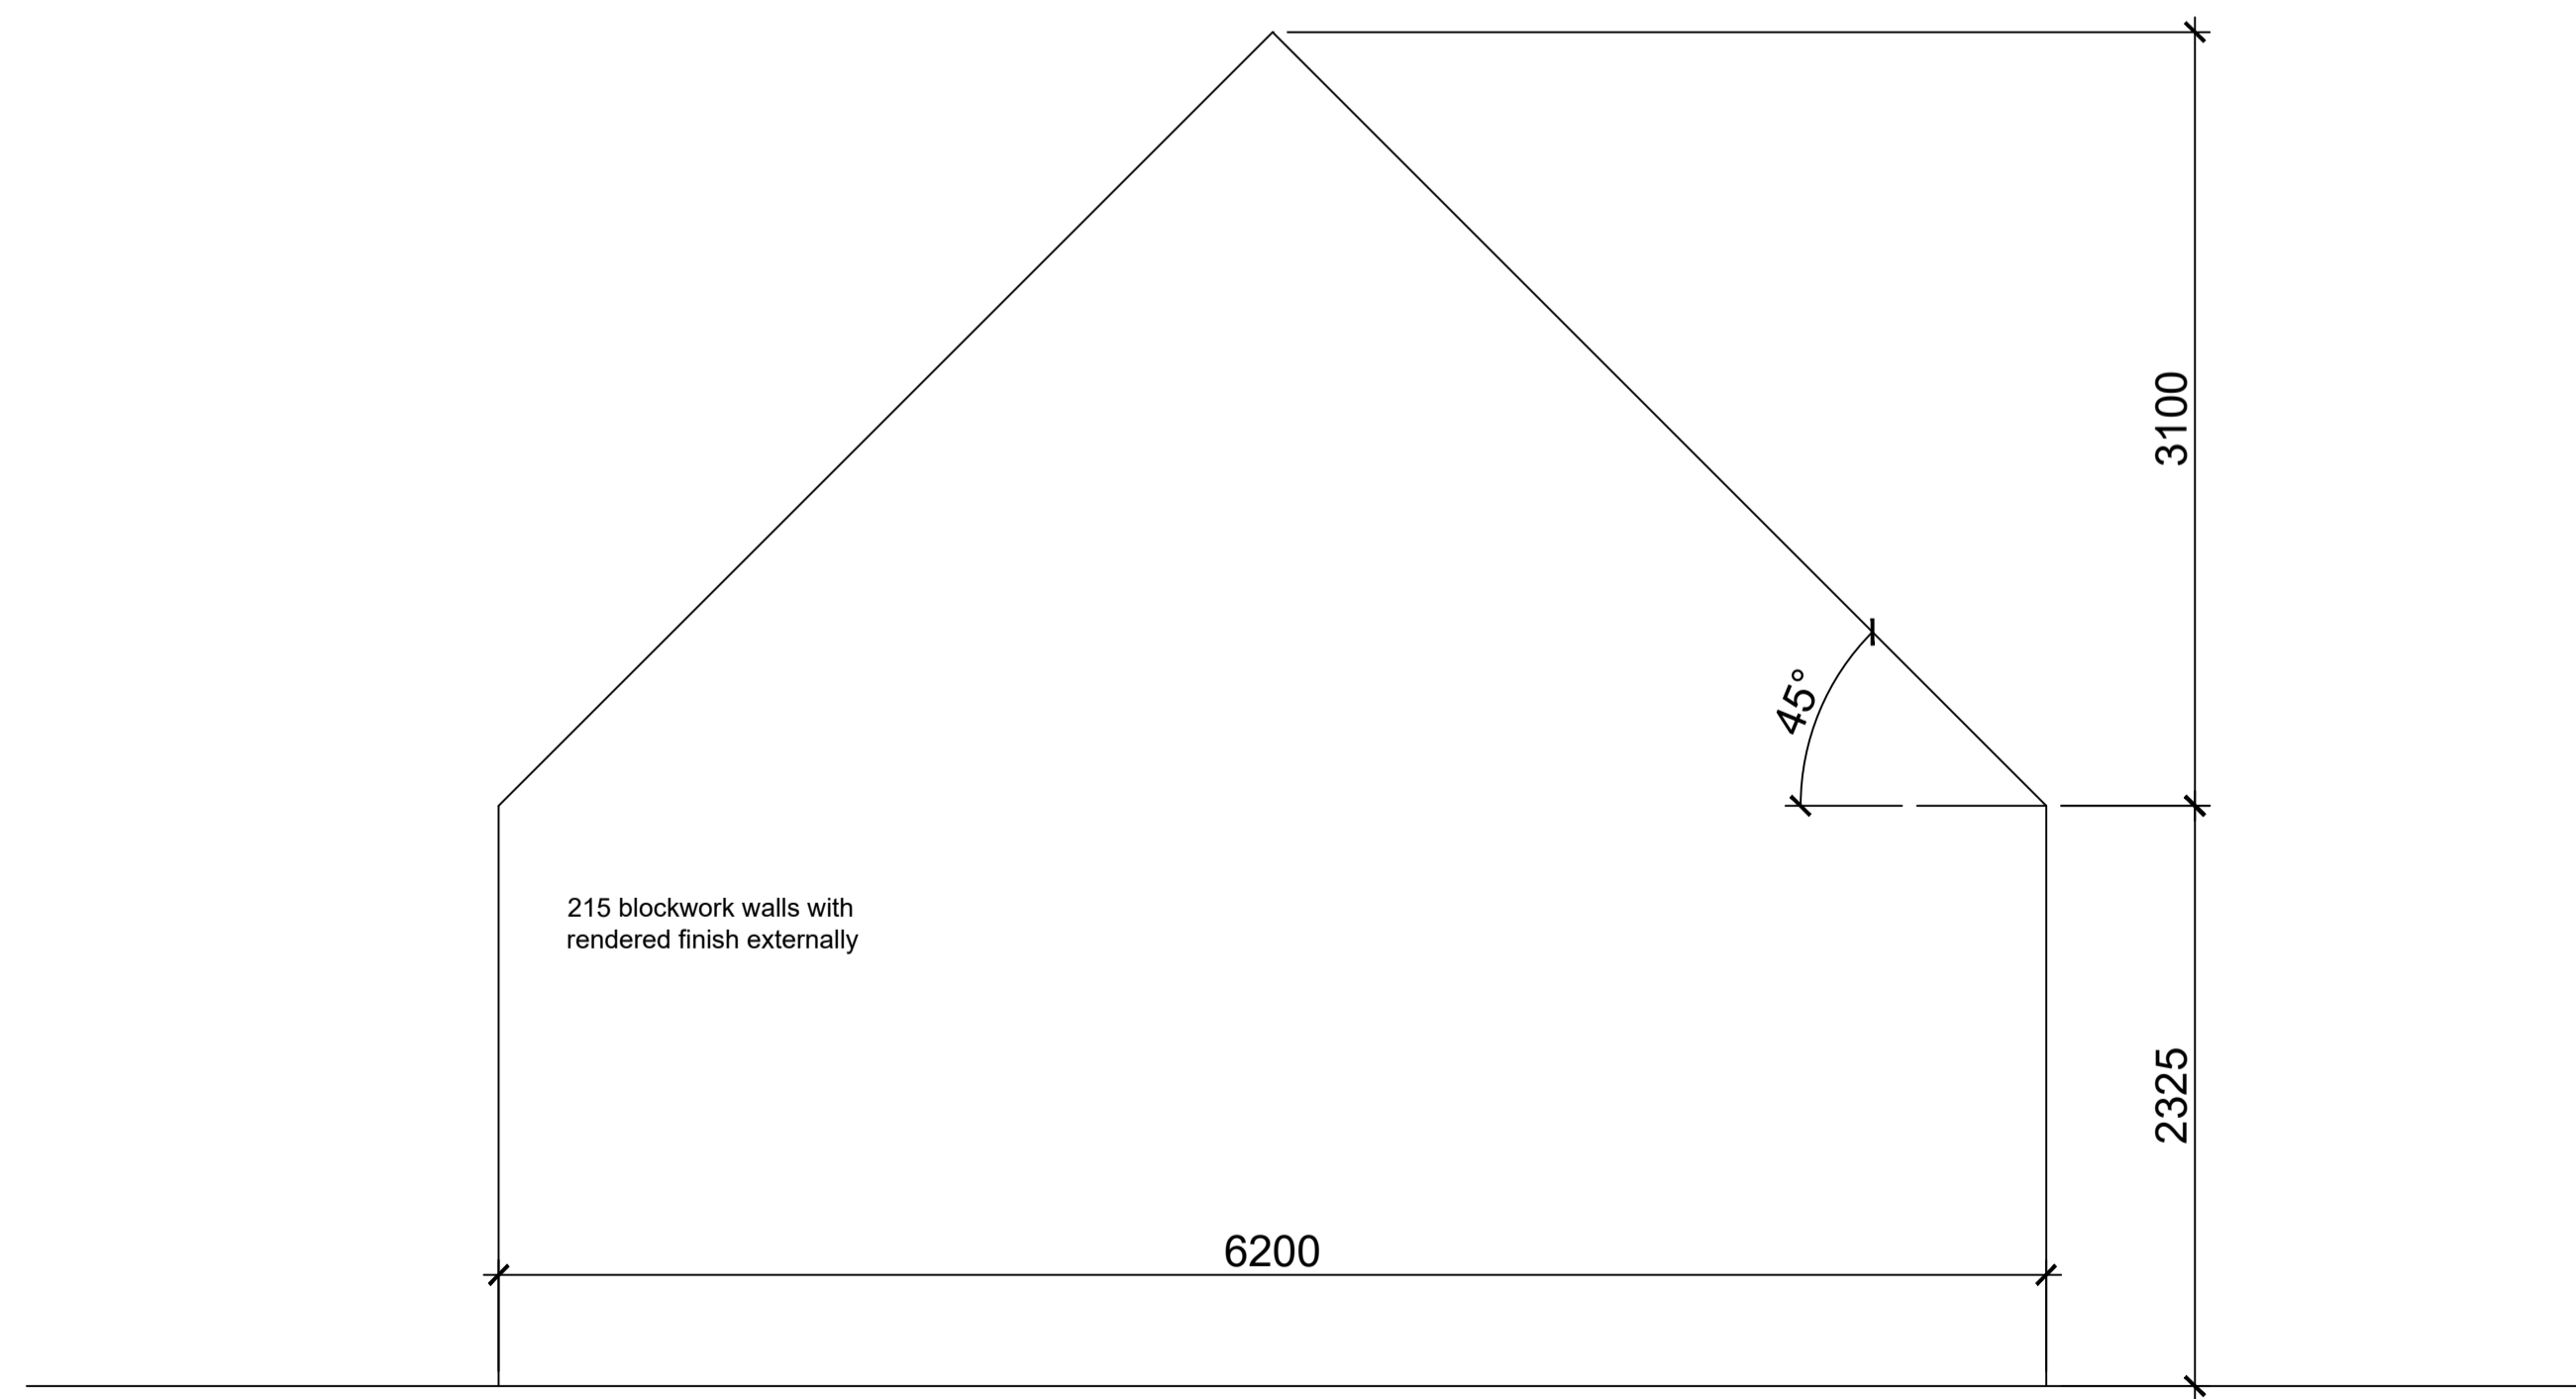

Side Elevation

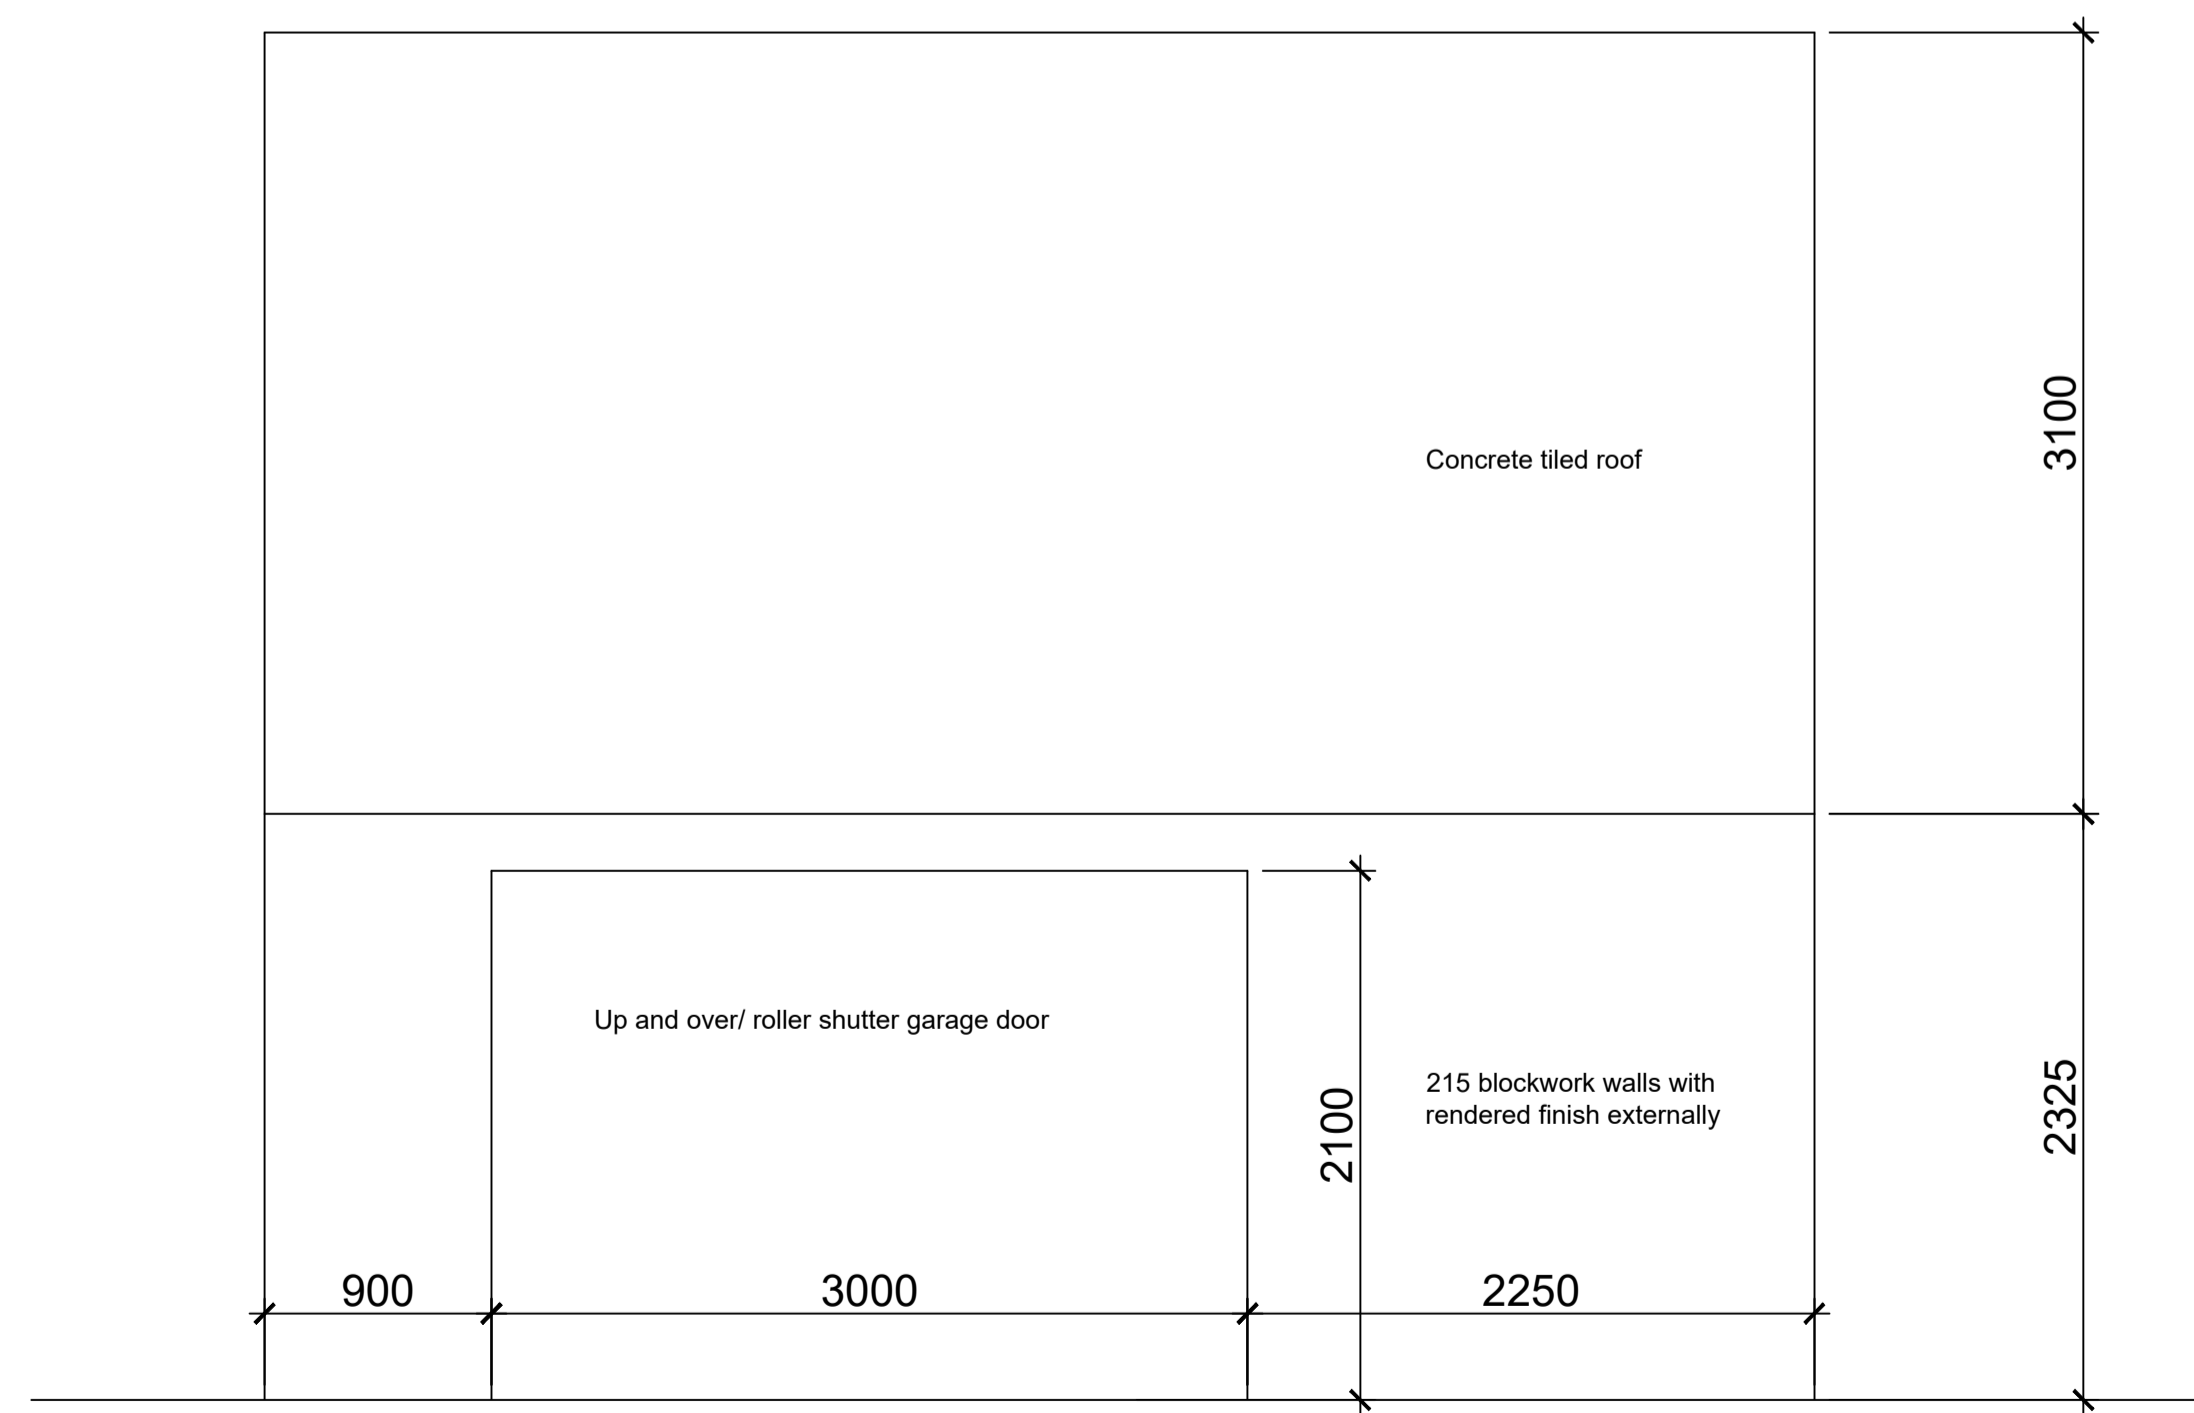

Front Elevation

Revision	Drn	Date
A - Initial Issue	J. Hall	Sept 2022

Client
Mr A Hutchinson

Project
**New Detached Garage
75 Newholme Crescent
Evenwood
Bishop Auckland**

Drawing Title
GA Plan and Elevations

Scale 1:30 at A1

Drawing No. 003 Rev. A