


PROPOSED FIRST FLOOR PLAN
1:25

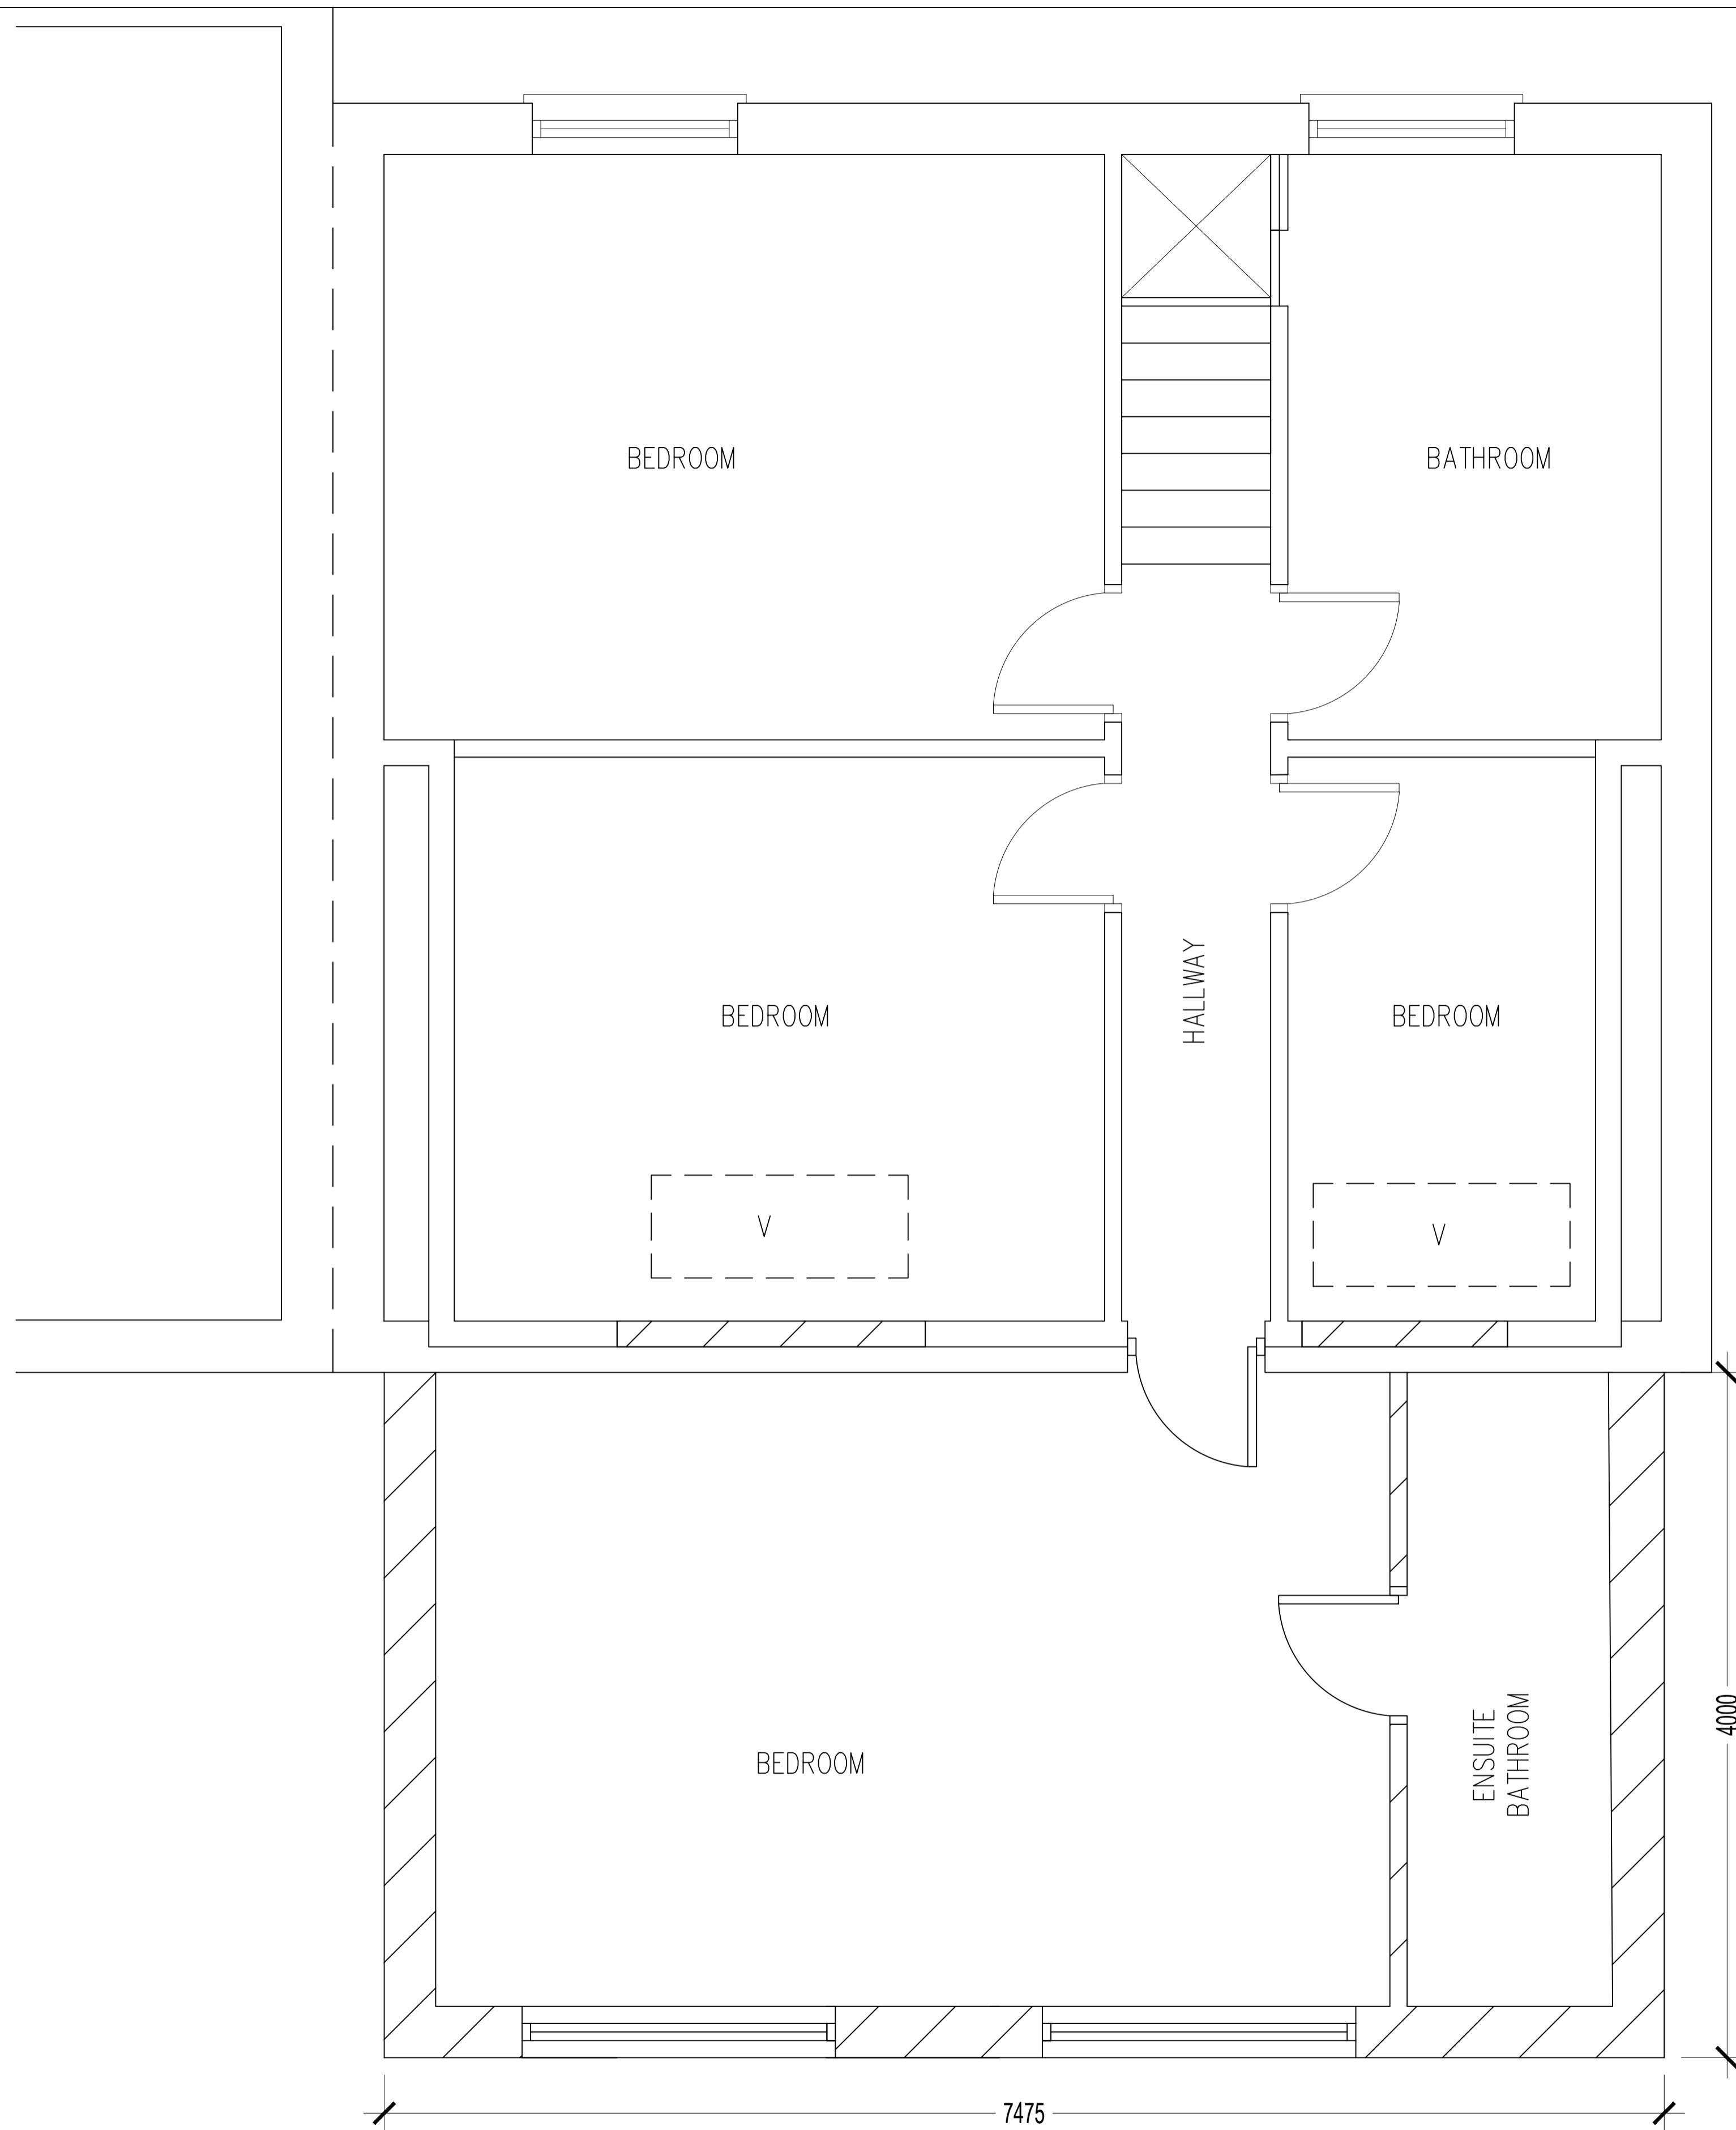

Client	SCRUMPERS REST GLASTONBURY RD WEST PENNARD BA6 8NH		
Job	PROPOSED FIRST FLOOR REAR EXTENSION		
Drawing	Proposed First Floor Plan		
Drawn By			
Date	09.27.2022	Scale	1:25 @A1
Drawn	XX	Engineer	XX
Checked		Approved	XX

REV	DESCRIPTION	DATE	ENG	NOTES
				- All dimensions to be confirmed on site before commencing work.

LEGEND