



EXISTING GROUND FLOOR PLAN
1:50




EXISTING FIRST FLOOR PLAN
1:50

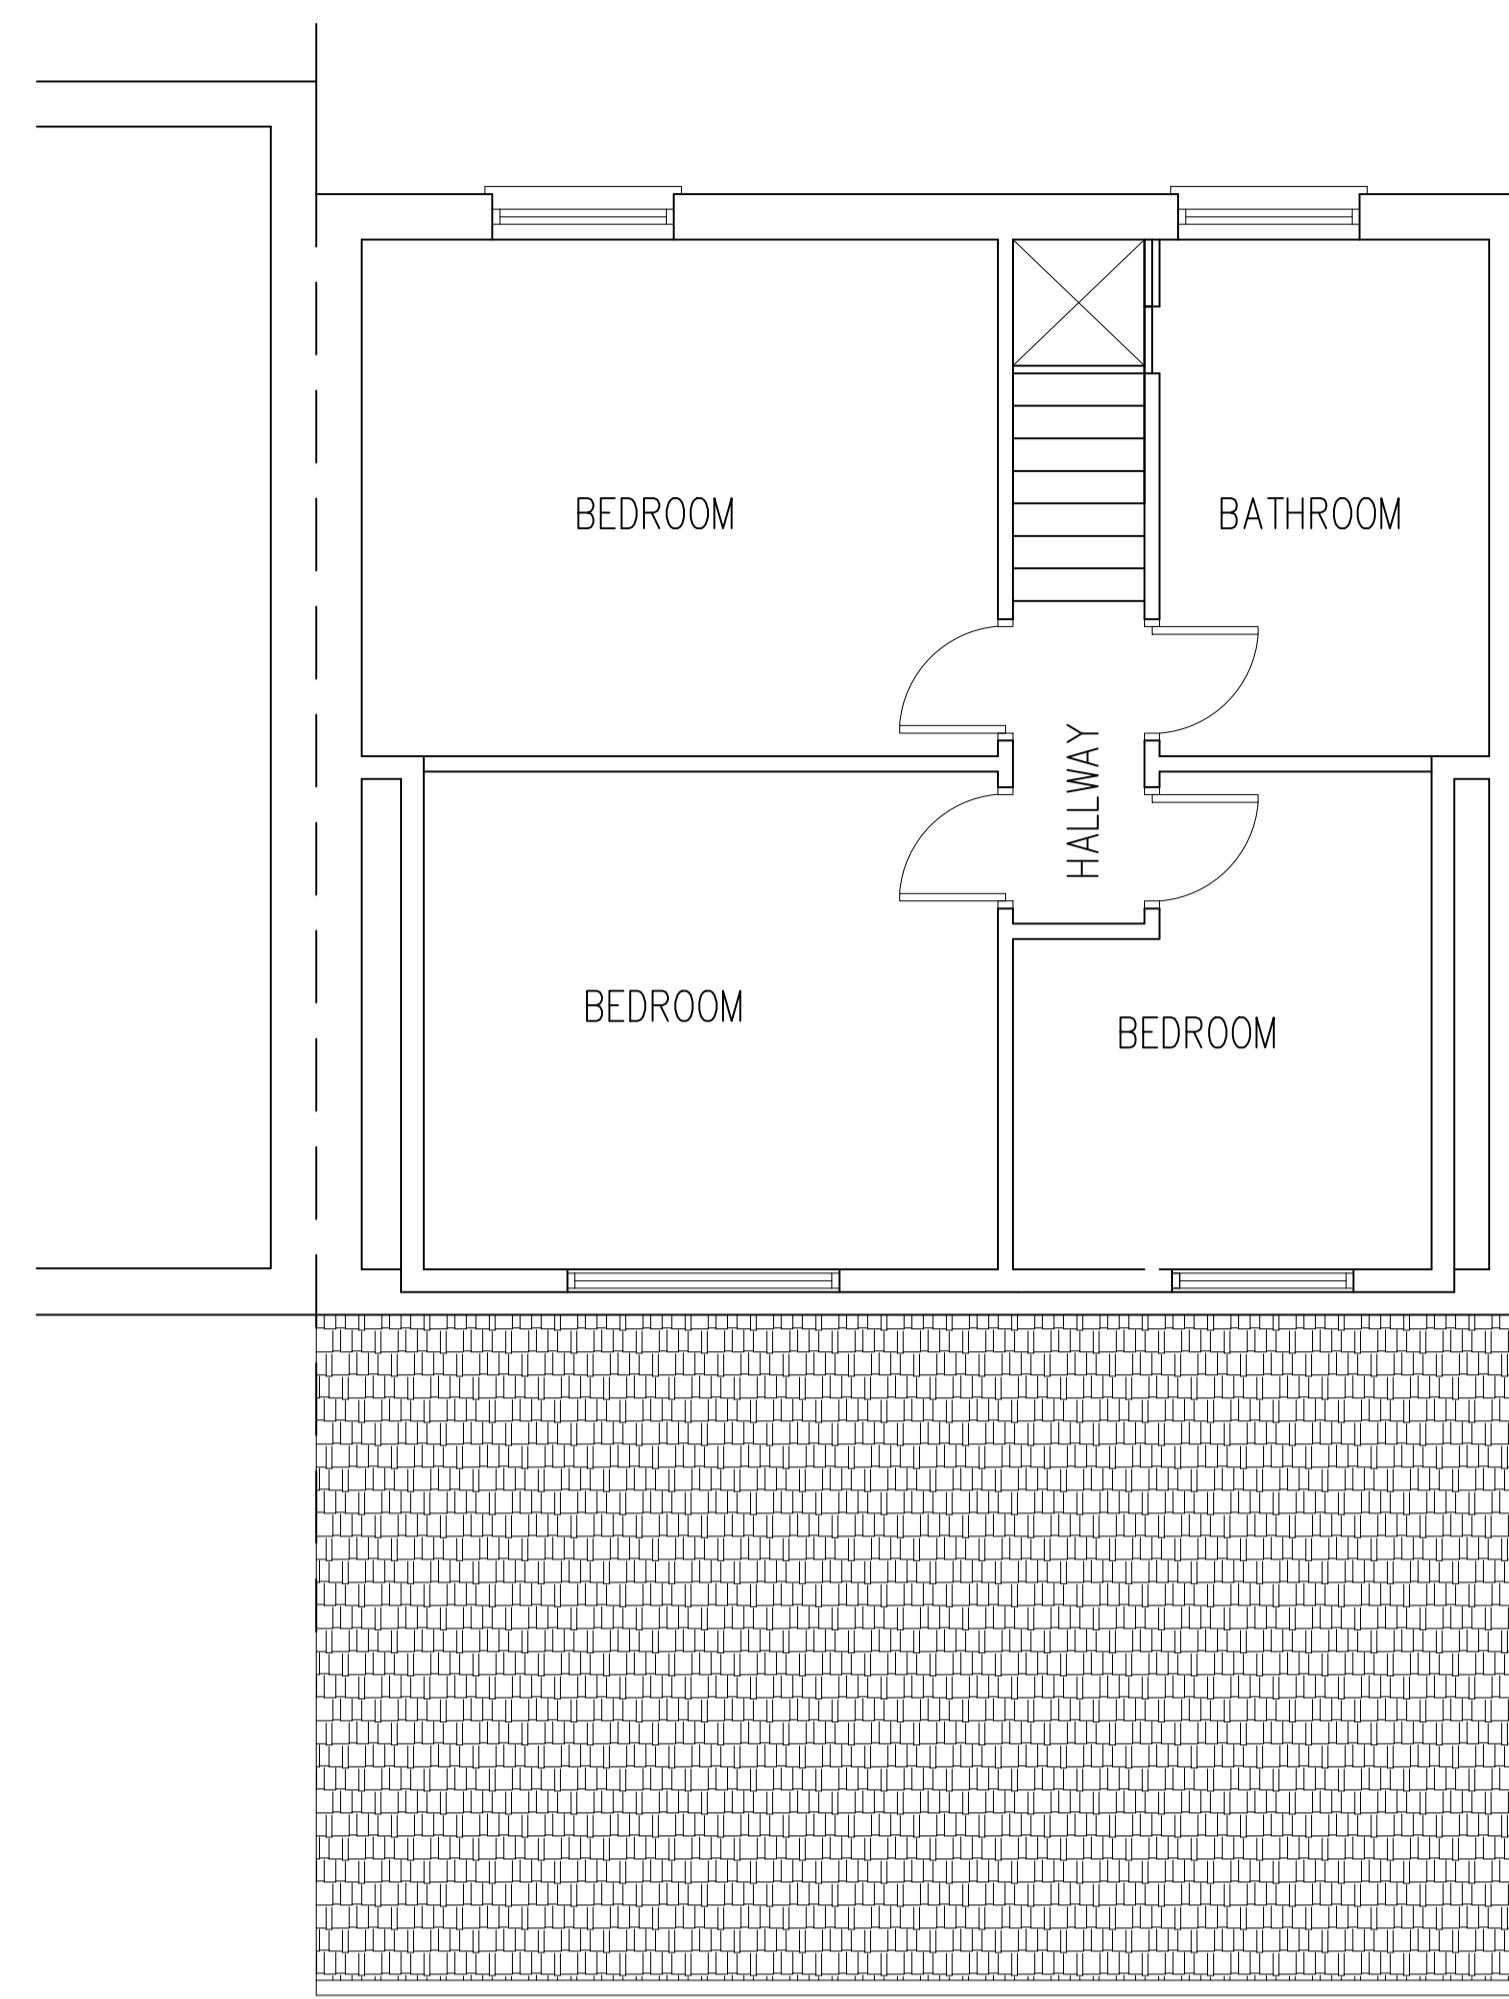

EXISTING FRONT ELEVATION
1:50

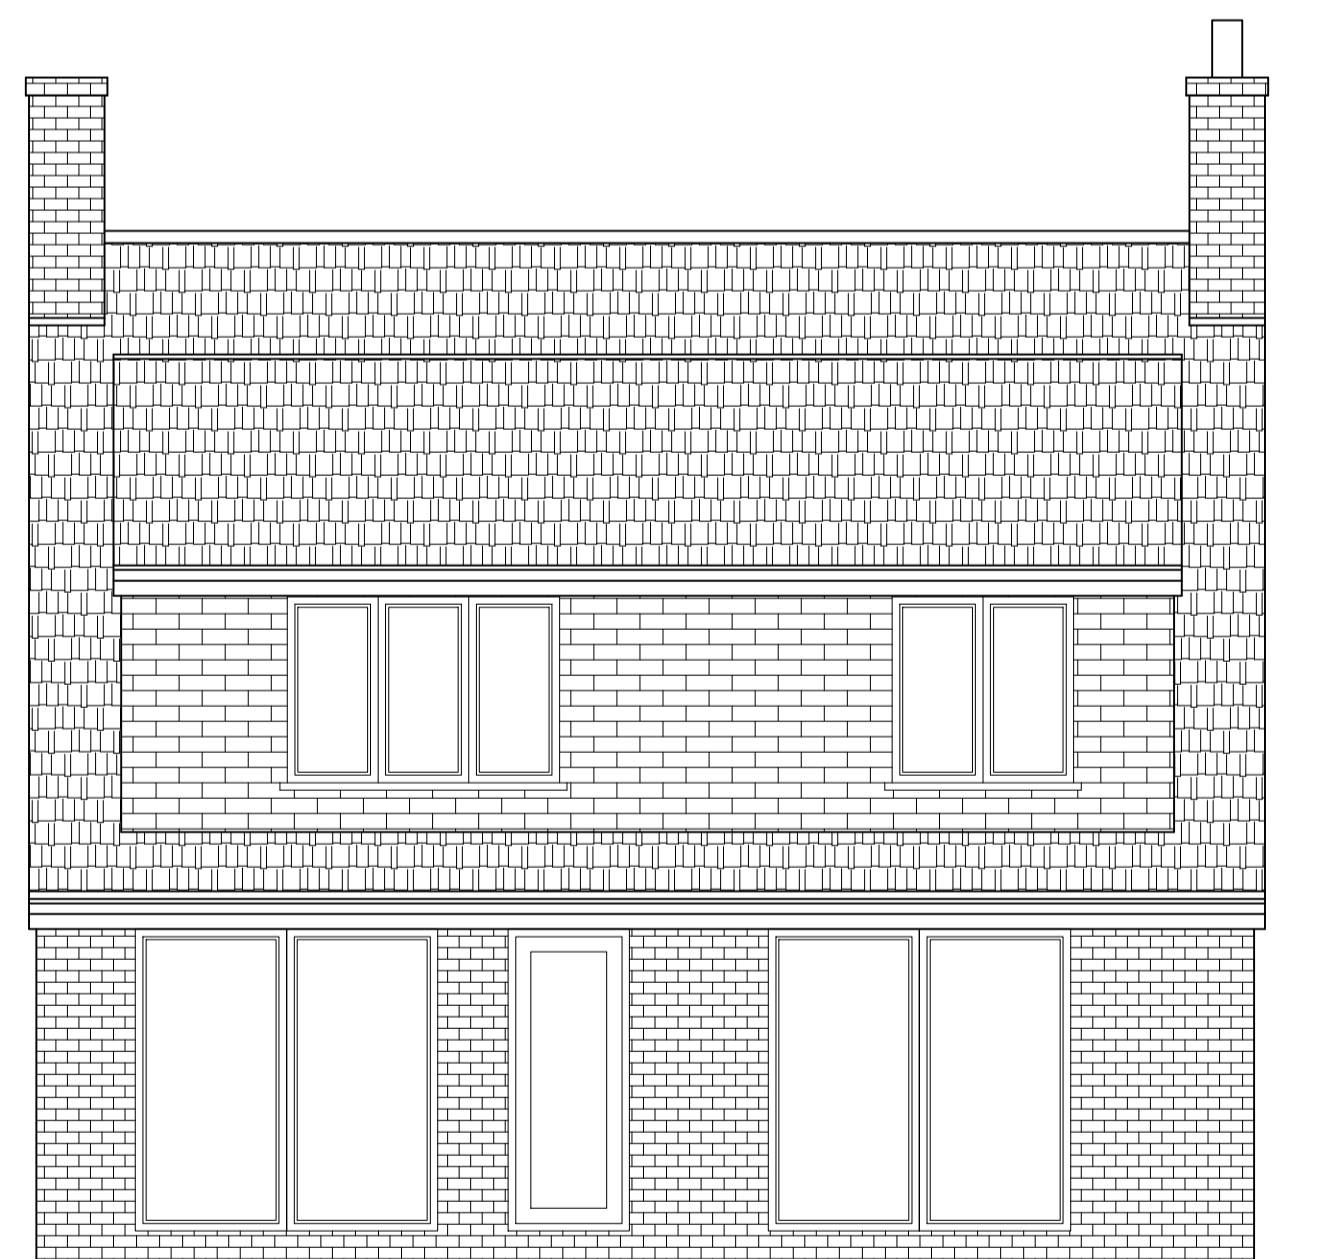

EXISTING REAR ELEVATION
1:50

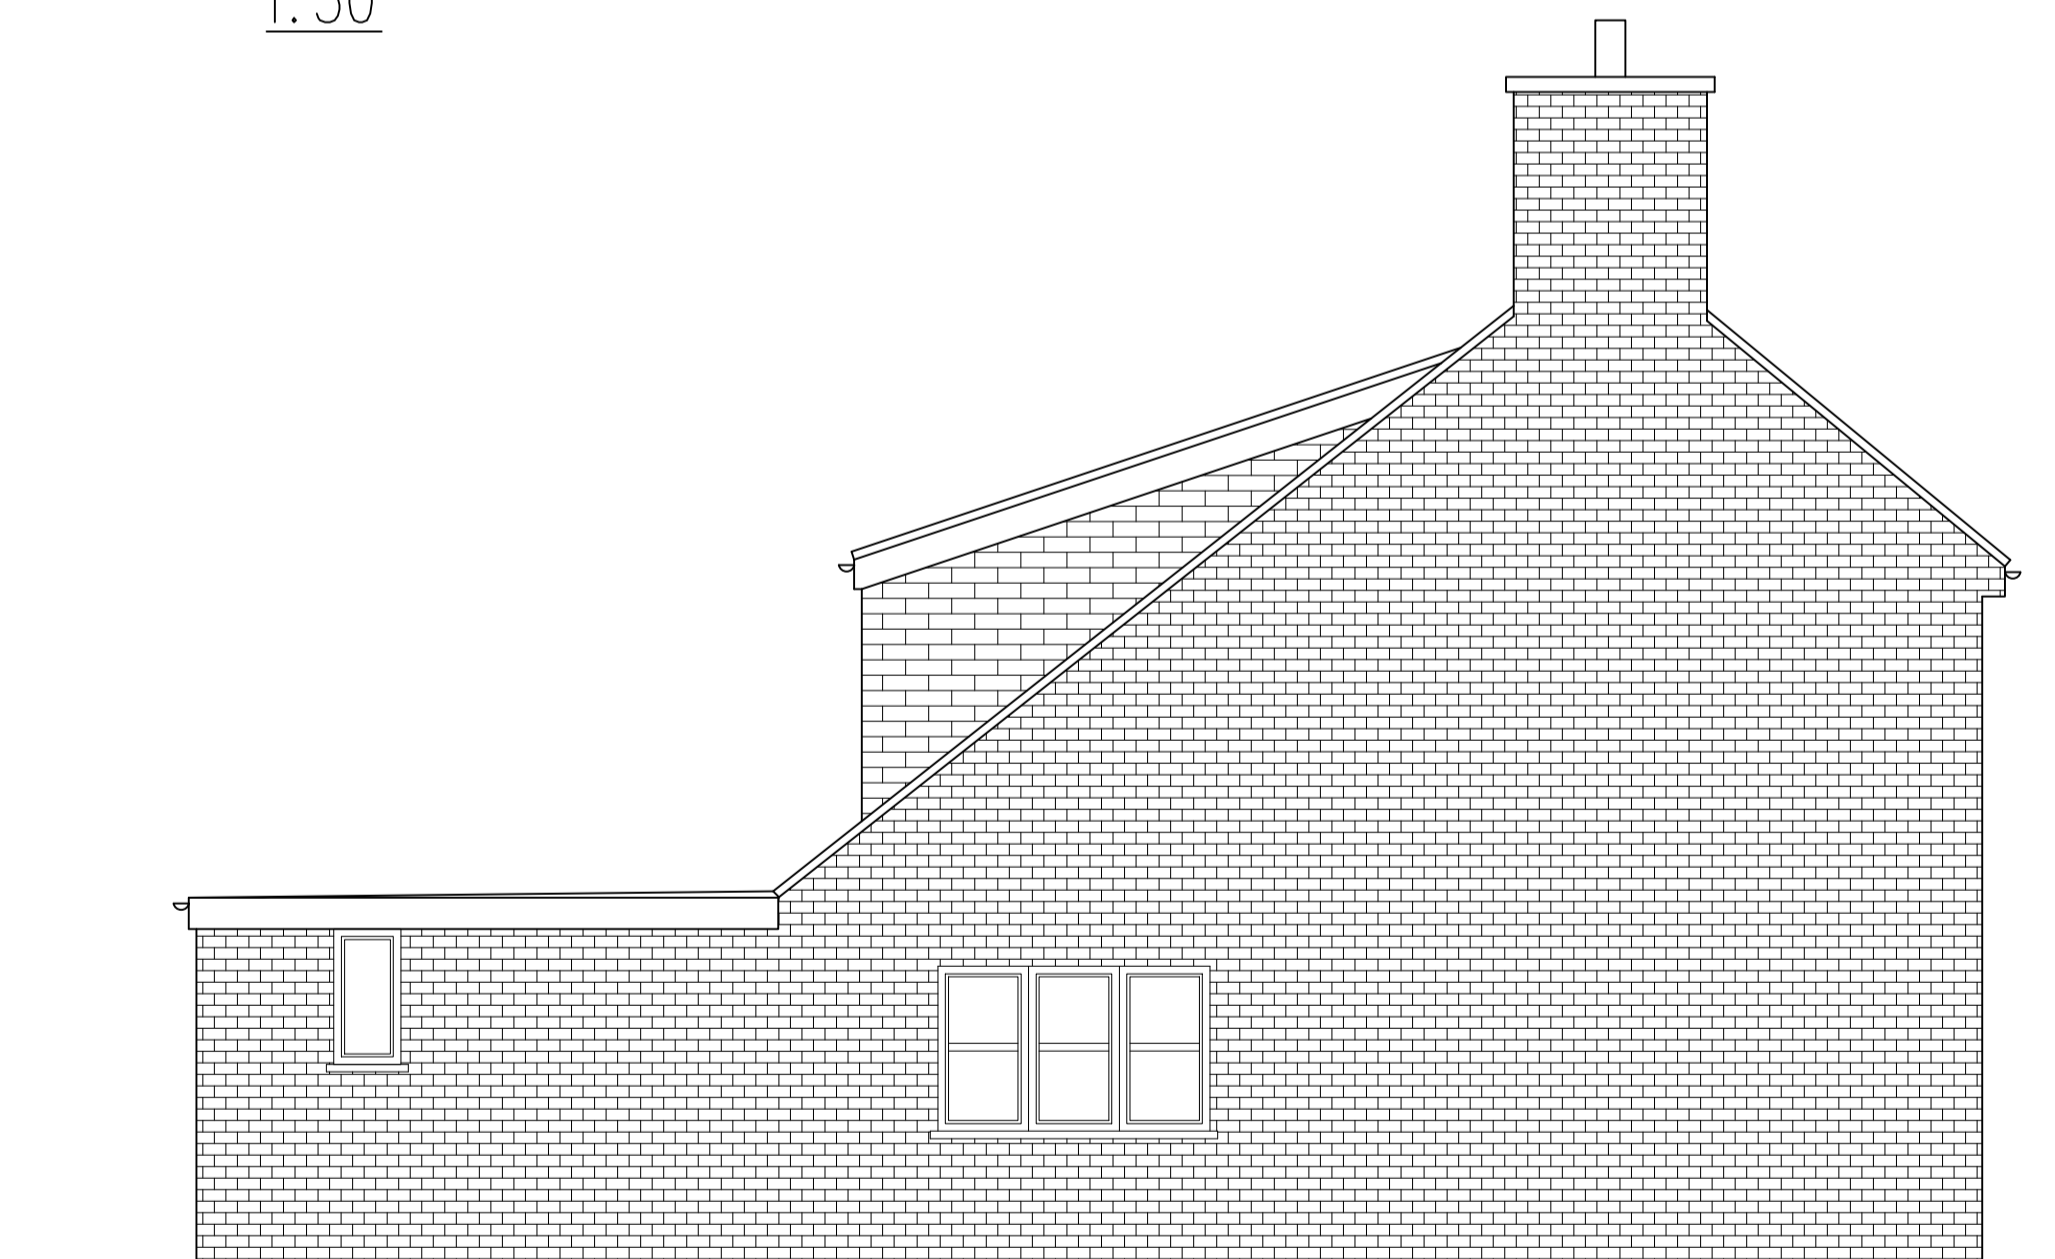

EXISTING SIDE ELEVATION
1:50

CLIENT SCRUMPERS REST GLASTONBURY RD WEST PENNARD BA6 8NH	JOB PROPOSED FIRST FLOOR REAR EXTENSION	DRAWING Existing Floor Plans + Elevations	REV	DESCRIPTION	DATE	ENG	NOTES	LEGEND	
DATE 09.27.2022	SCALE 1:50 @A1								
DRAWN XX	CHECKED XX	APPROVED XX							