



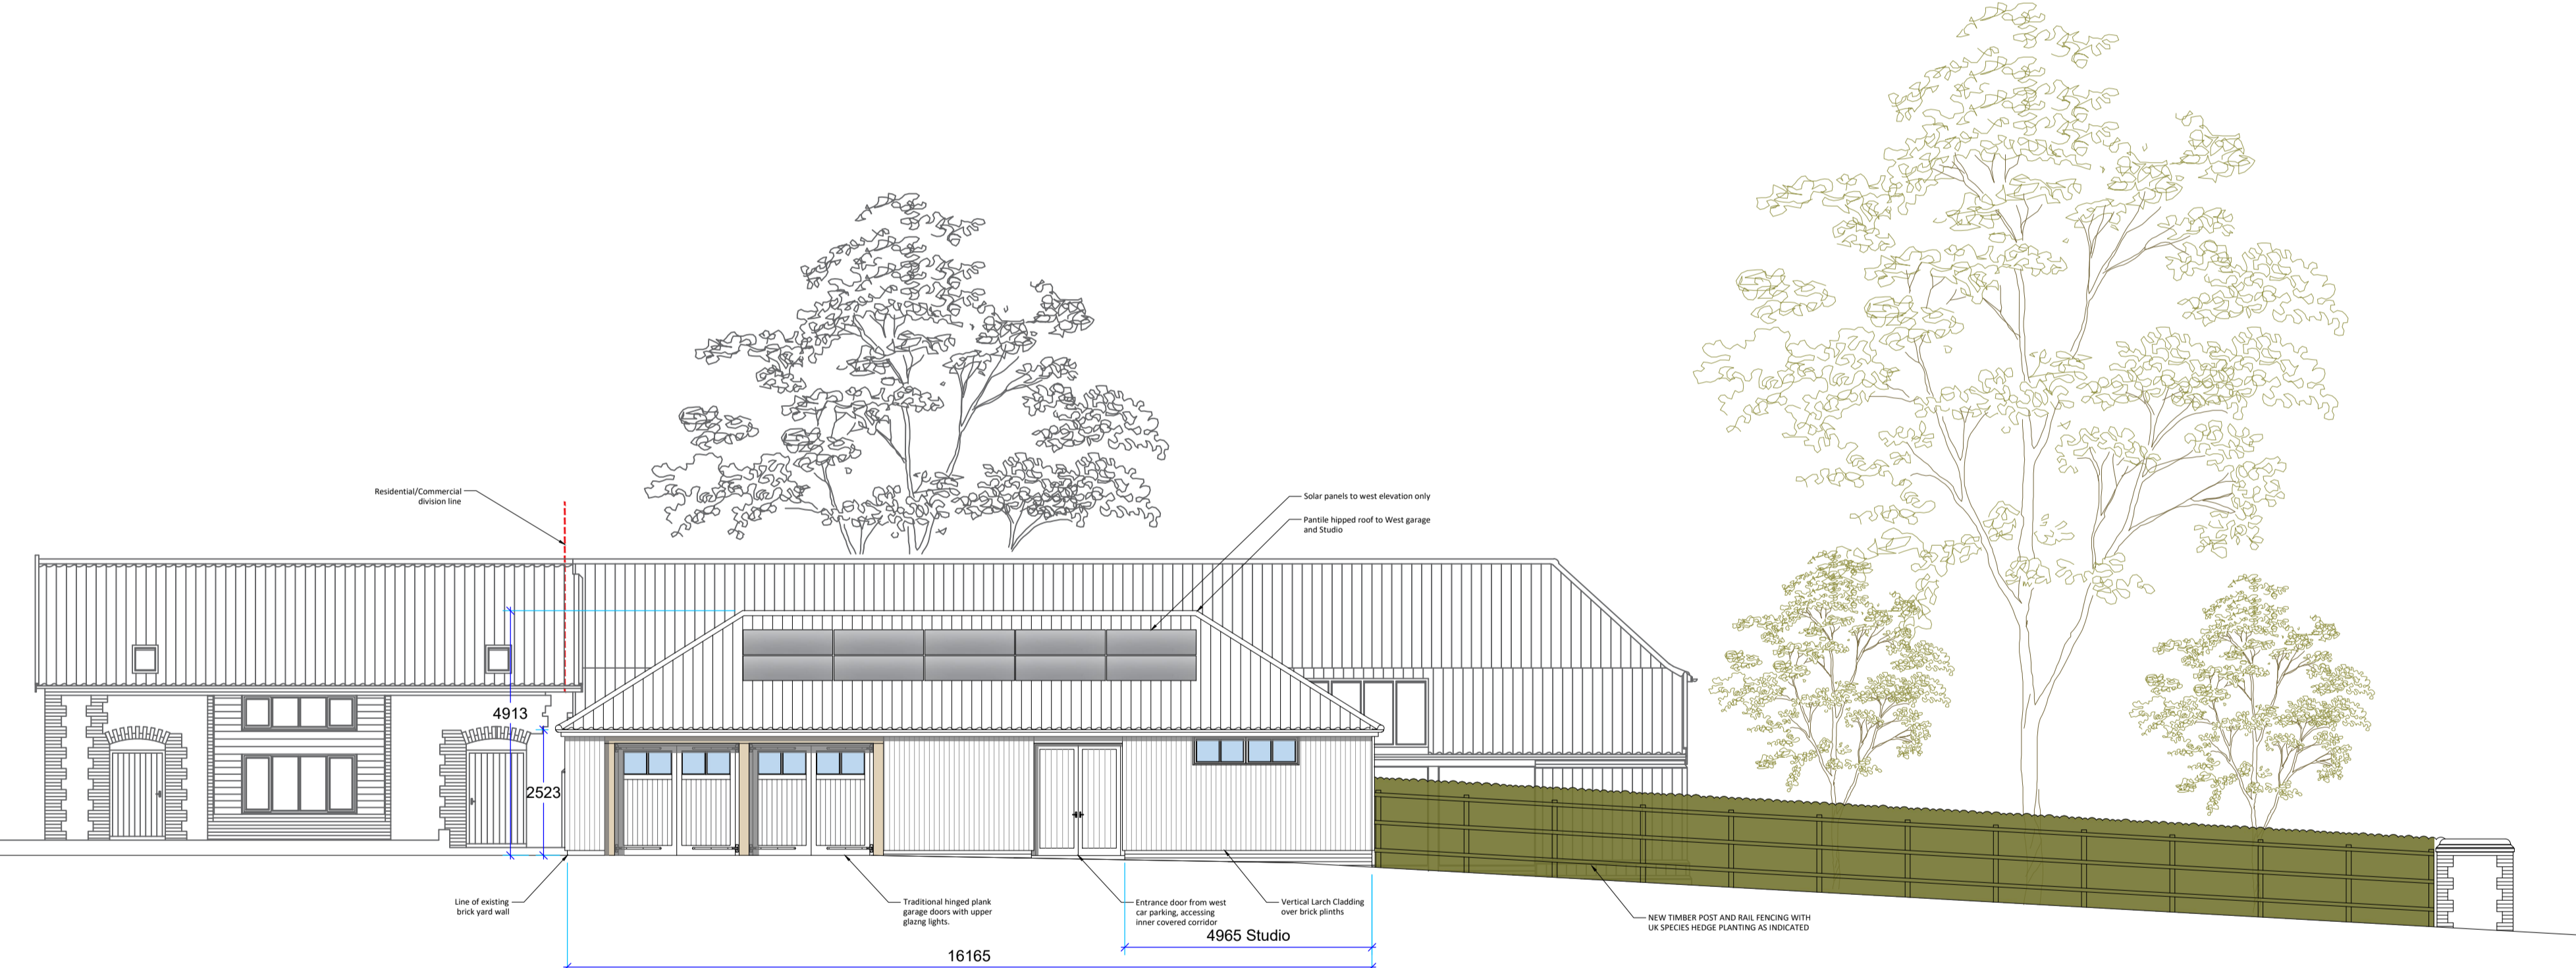


Proposed West (ROAD) Elevation




Proposed West Elevation

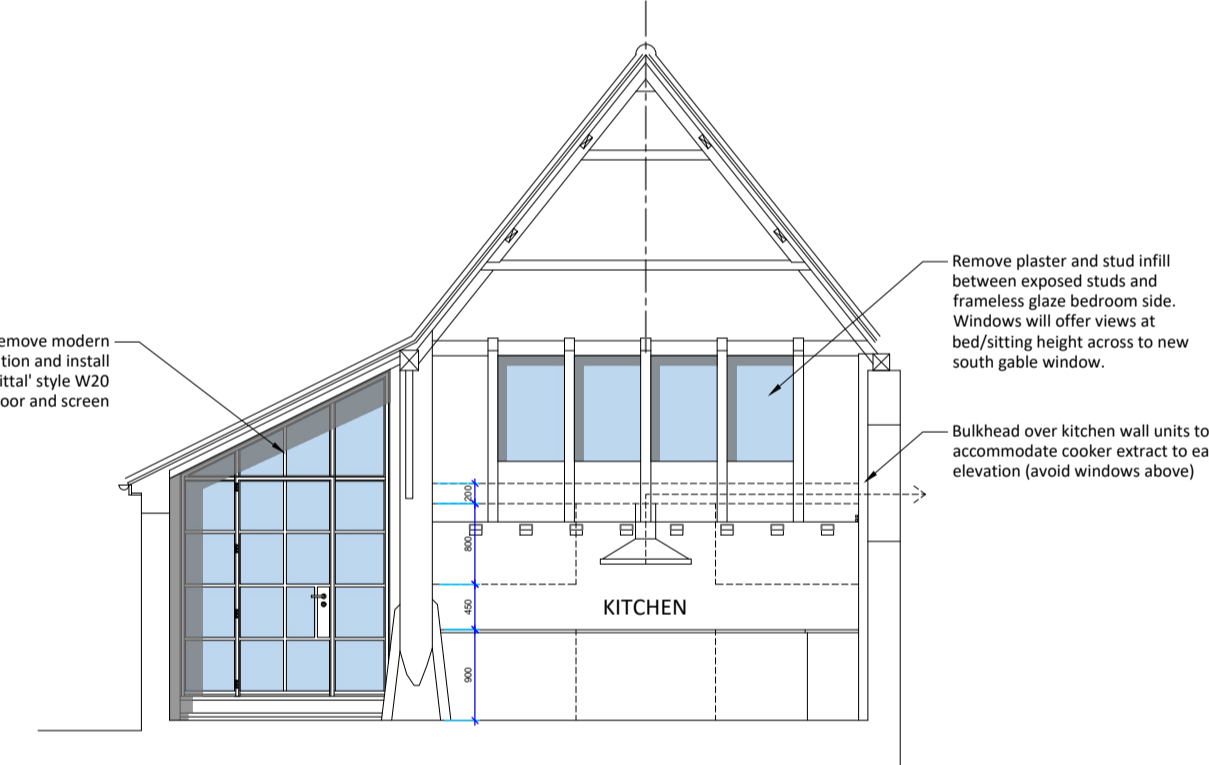


Internal Section Main Barn Facing North (1:75 at A1)

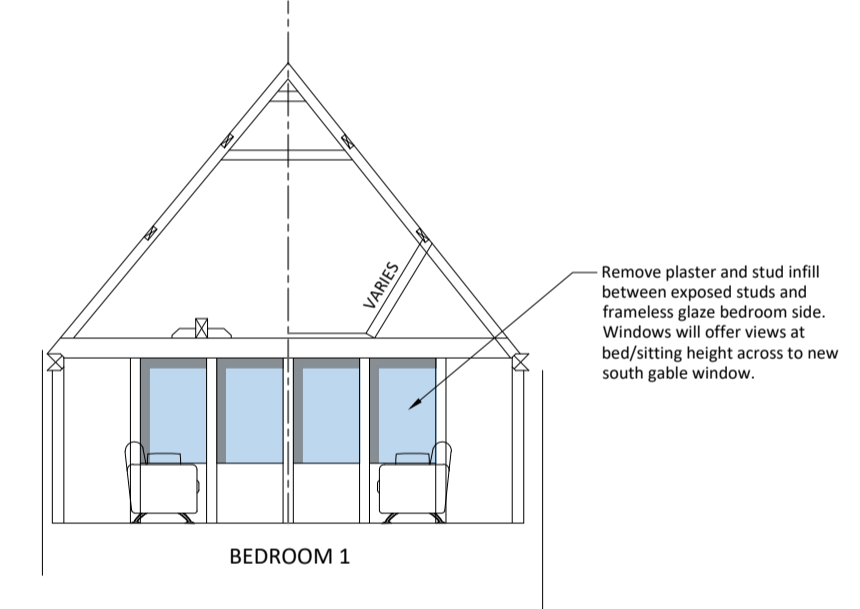

Internal Section Bed 1 Facing South (1:75 at A1)

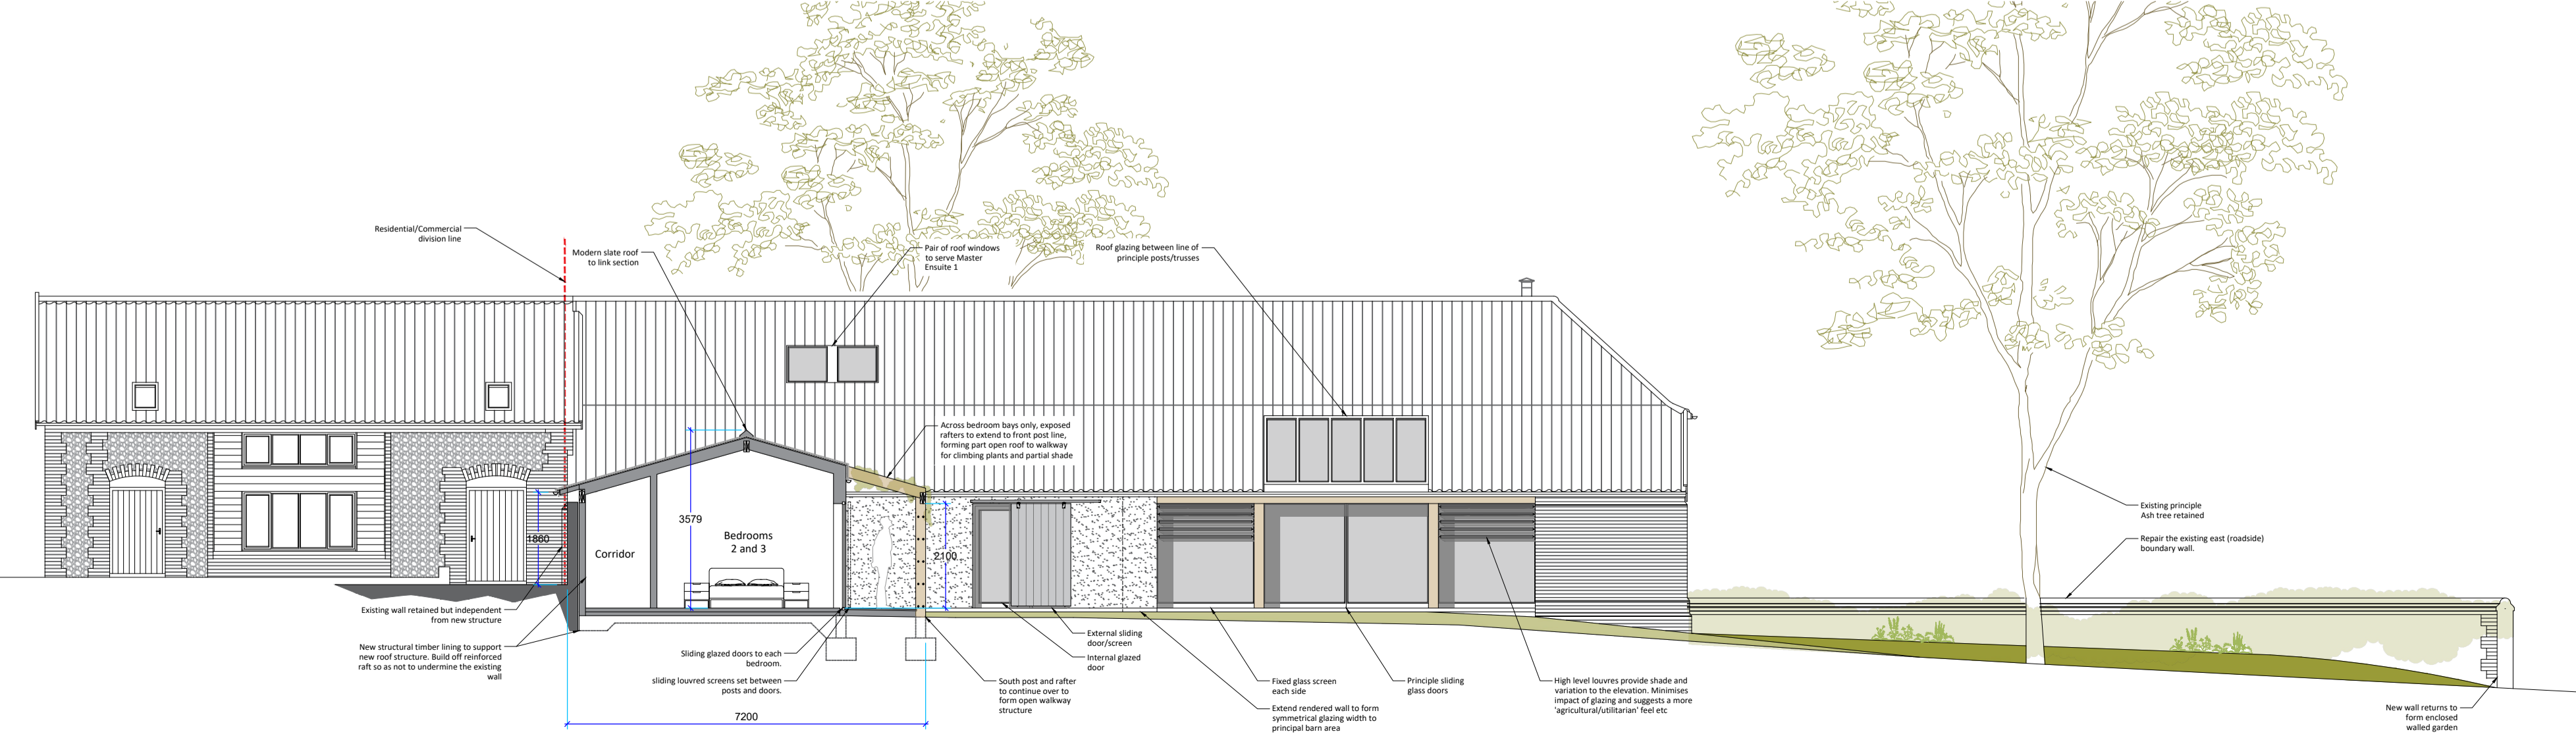

Proposed West Sectional Elevation (Through Courtyard Bedrooms)

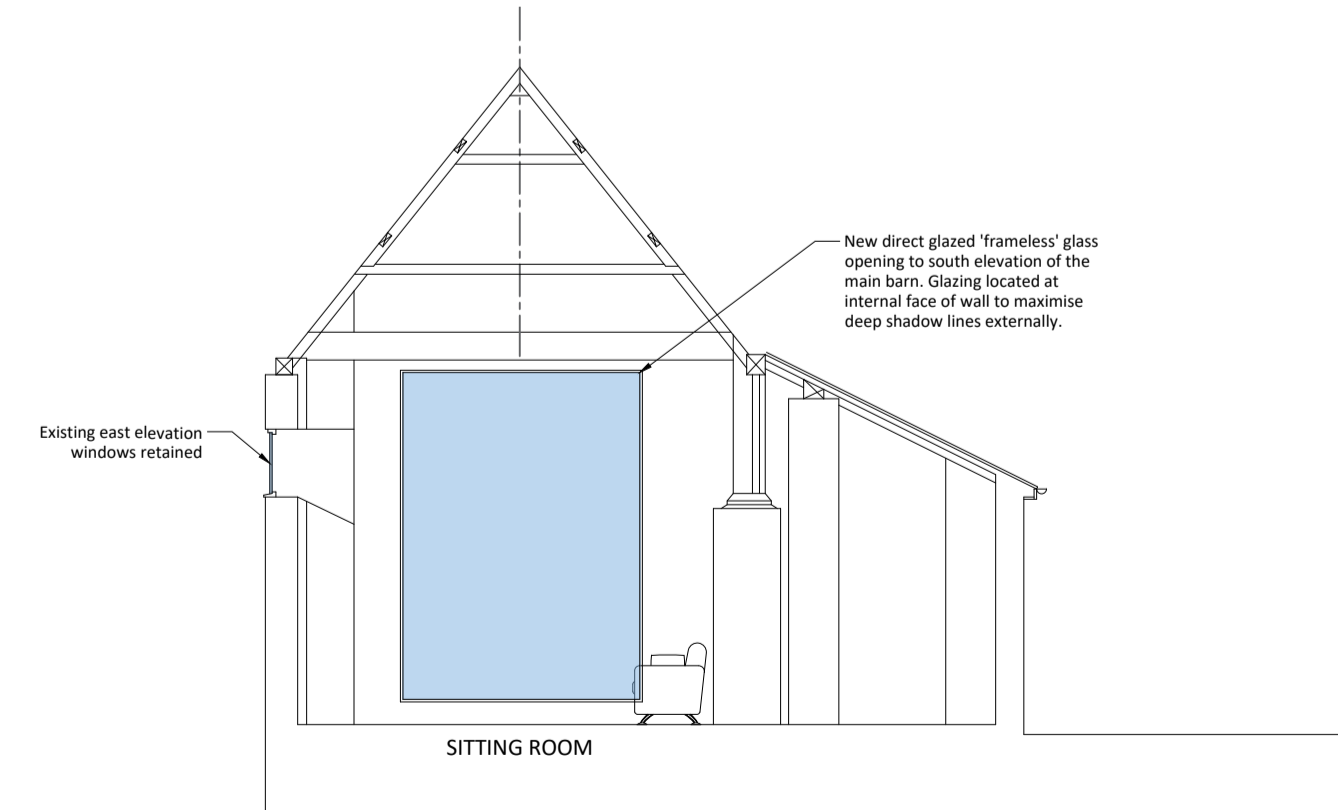

Internal Section Main Barn Facing South (1:75 at A1)

<b>Tidswell Childs</b>			
<small>Tidswell Childs LLP Tel: 01603 443344</small>			
<small>Client</small> M & C LYON	<small>Project</small> Barn Conversion from Commercial Use to Single Residential Dwelling, Maitlands barn, Hinderclay Road, Wattlefield, Hants. GU22 5AF	<small>Scale</small> 1:150 (B/A1) (AND AS SHOWN)	<small>Sheet</small> A1
<small>Drawing Title</small> PROPOSED ELEVATIONS SHEET 1	<small>Drawn</small> ITC	<small>Date</small> JULY 2022	<small>Revision</small> Date 13.10.22
<small>Project Number</small> 22.020	<small>Drawing Number</small> 007	<small>Revision</small> E	<small>Revision</small> Date