


EXISTING FIRST FLOOR PLAN
1:100 at A1

H I N D E R C L A Y R O A D

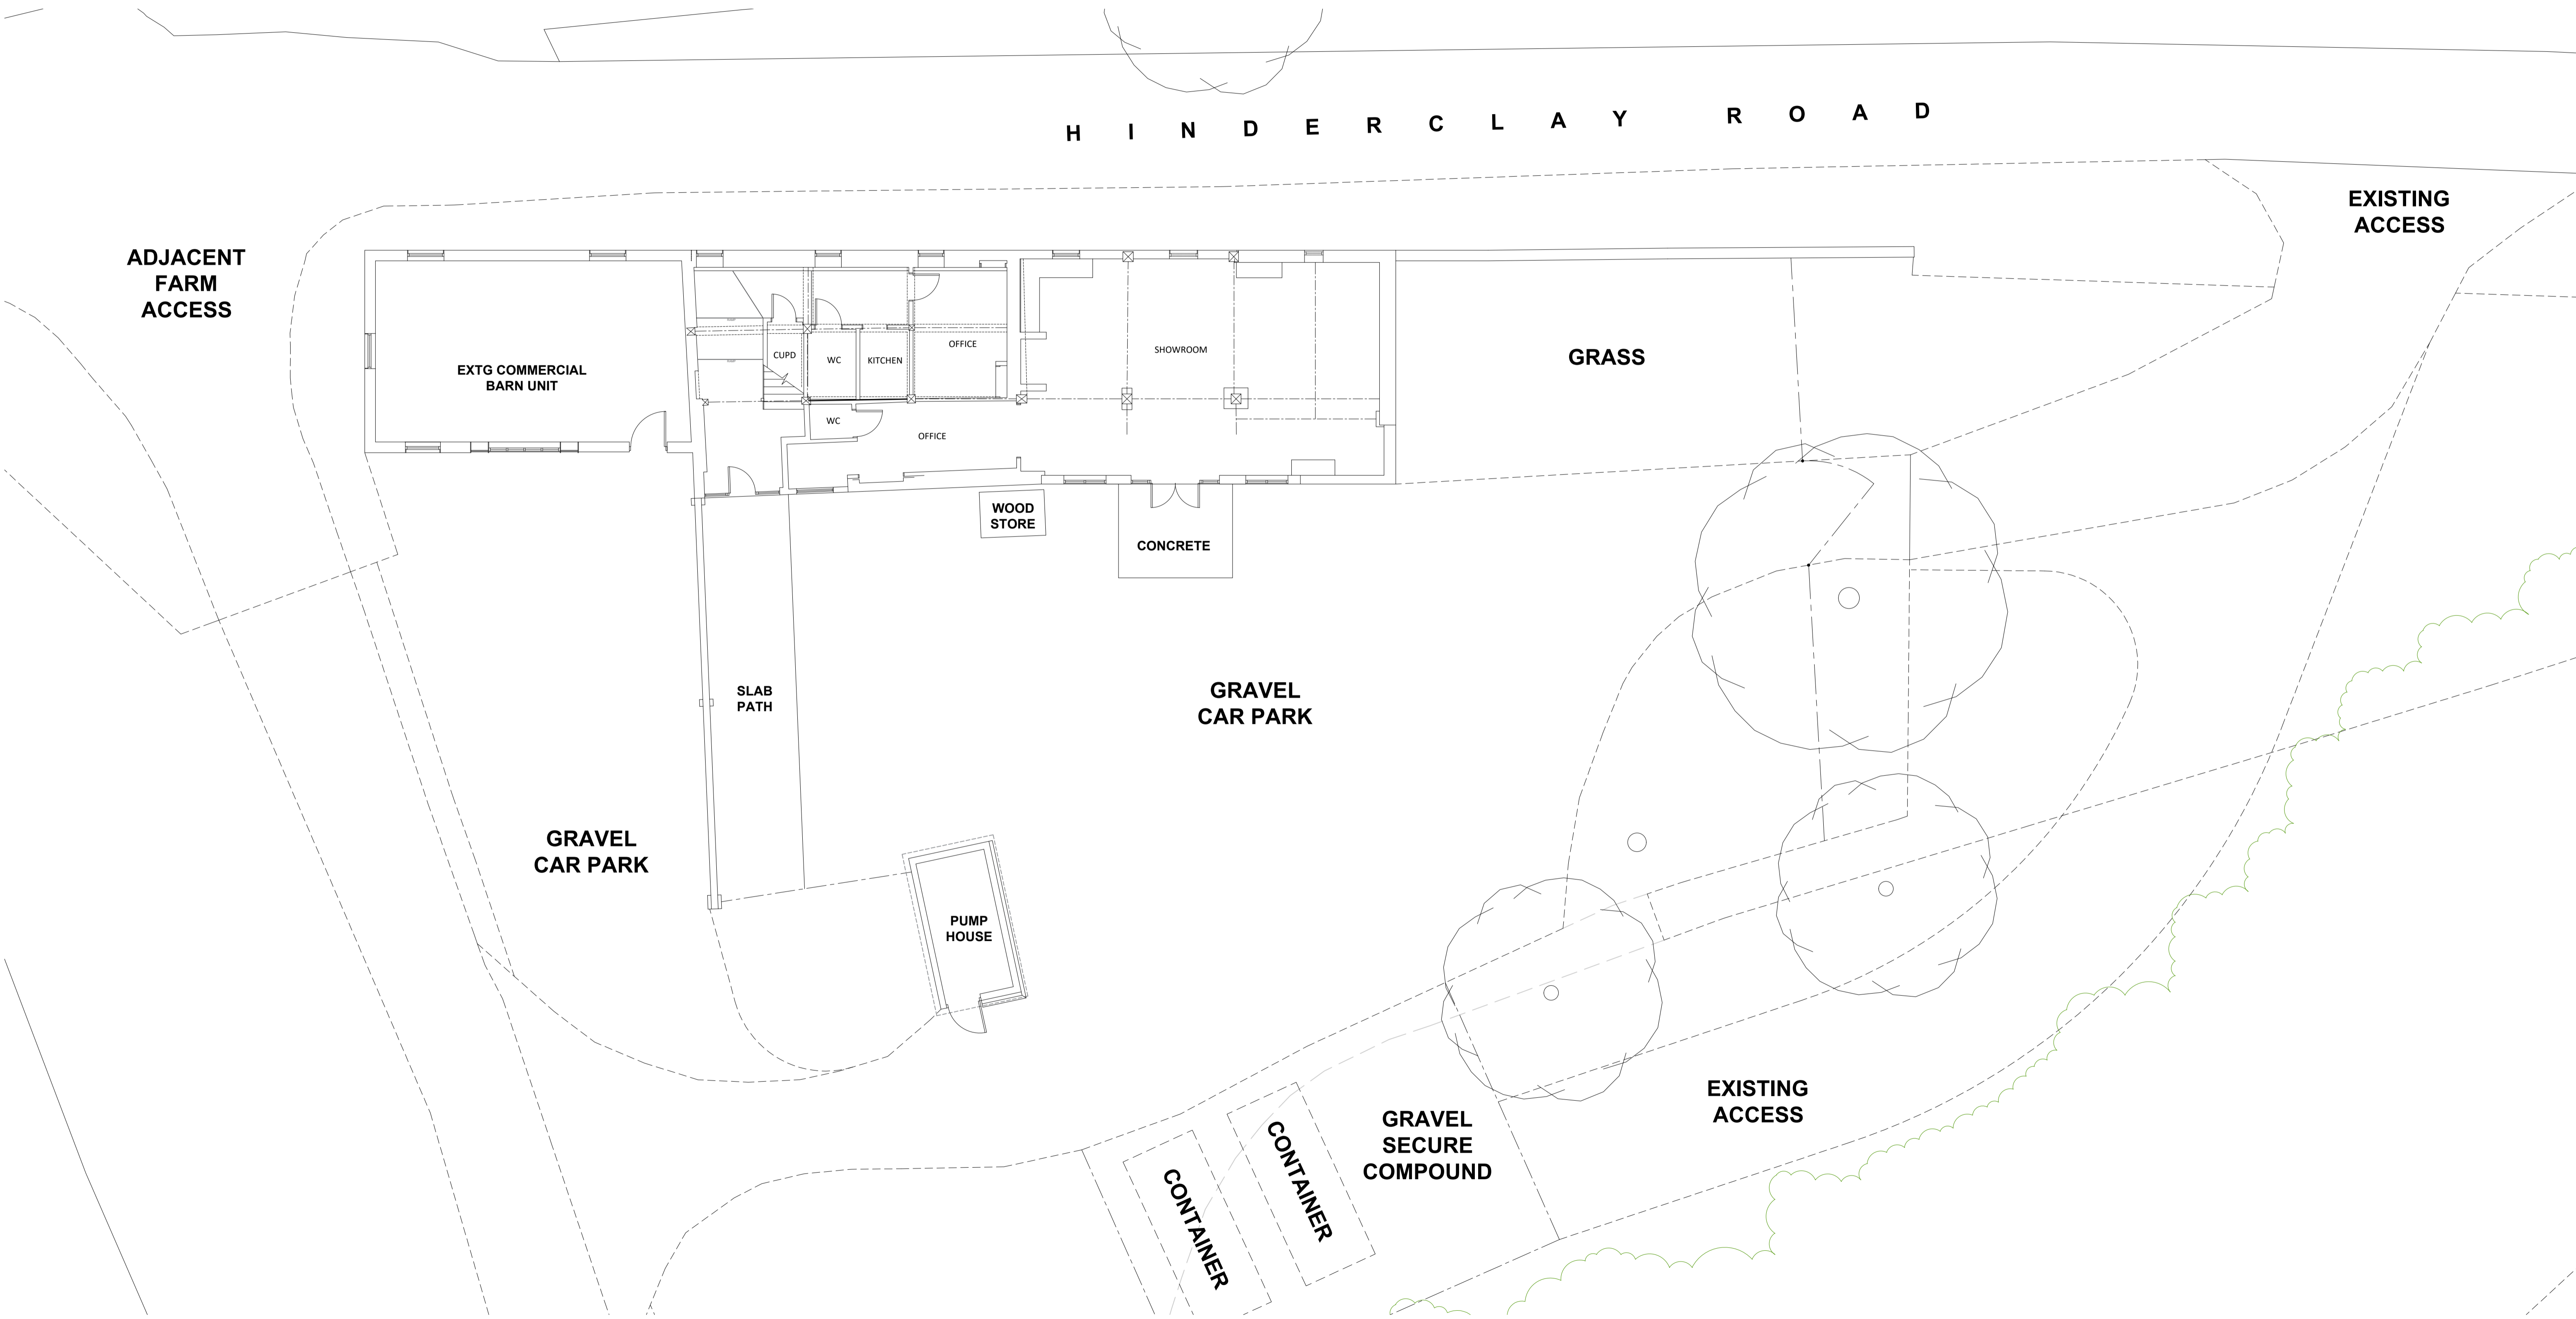

EXISTING GROUND FLOOR PLAN
1:100 at A1

Client M & C LYGN		Project Barn Conversion from Commercial Use to Single Residential Dwelling, Malling Barn, Hinderclay Road, Warrifield, Steeple Claydon	
Drawing Title EXISTING GROUND AND FIRST FLOOR PLANS	Drawn JIC	Scale 1:100 @ A1	Sheet A1
Project Number 22.020	Date JULY 2022	Revision D	Revision Date 05.09.22