




EXISTING EAST (ROAD) ELEVATION




EXISTING WEST ELEVATION

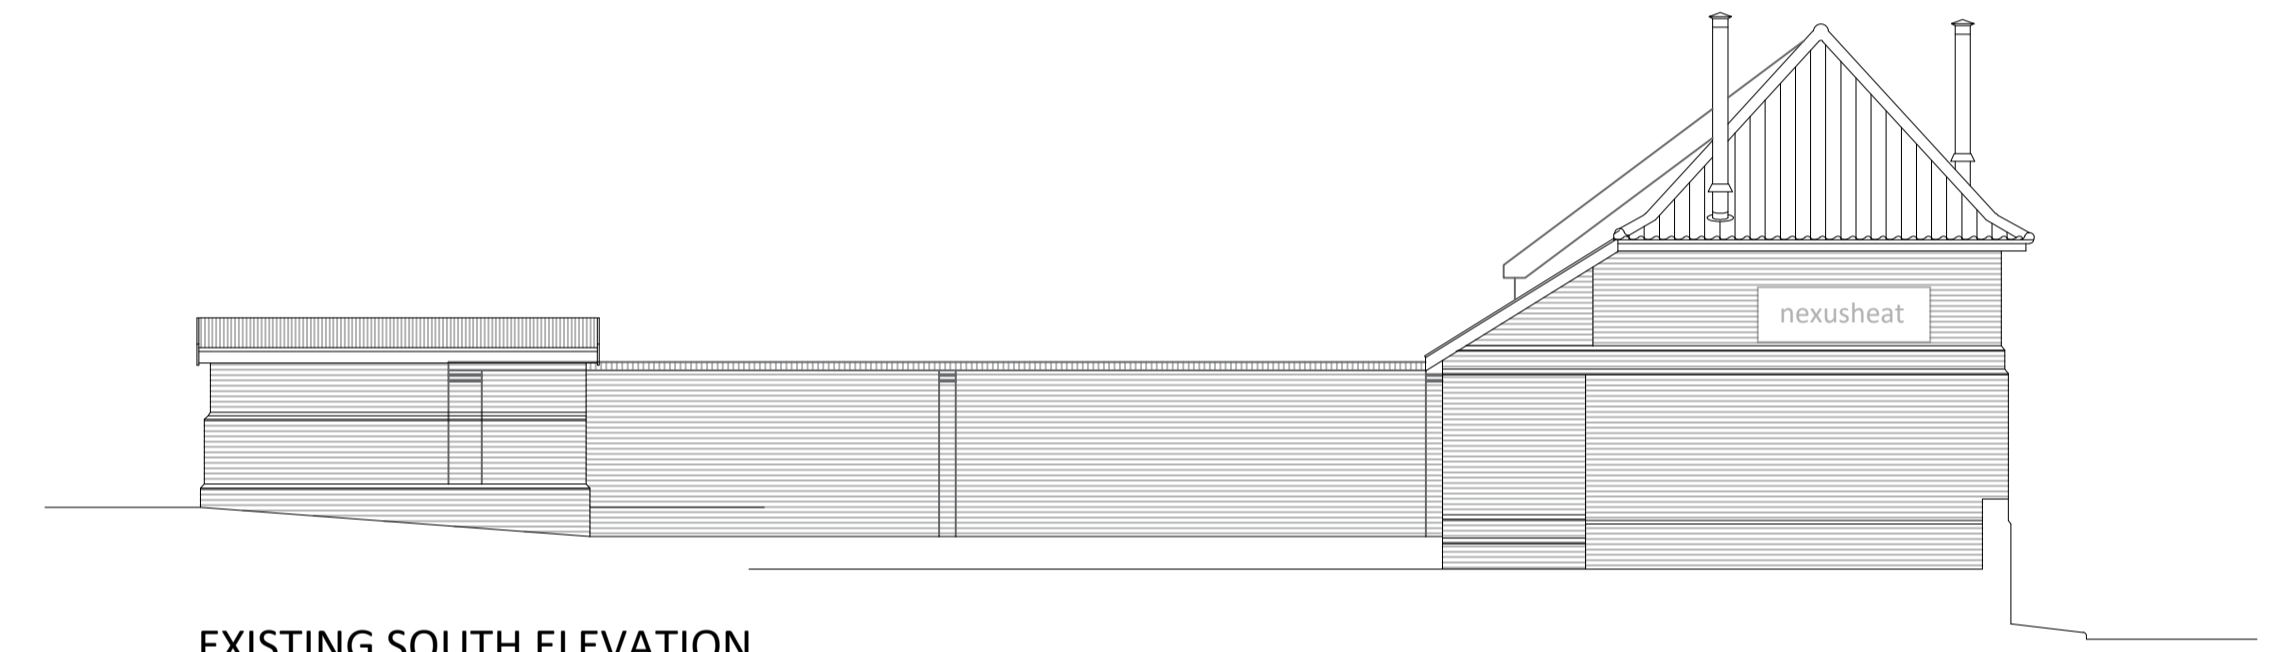


EXISTING SOUTH ELEVATION




EXISTING WEST ELEVATION SECTION THROUGH COURTYARD

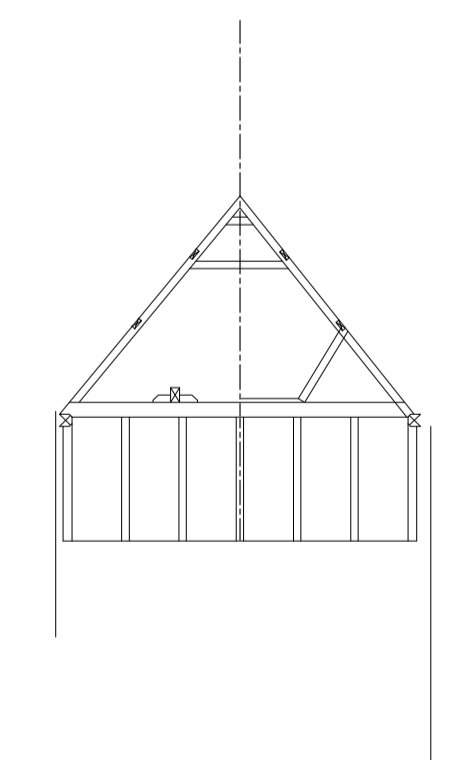

Internal Section Main Barn Facing South

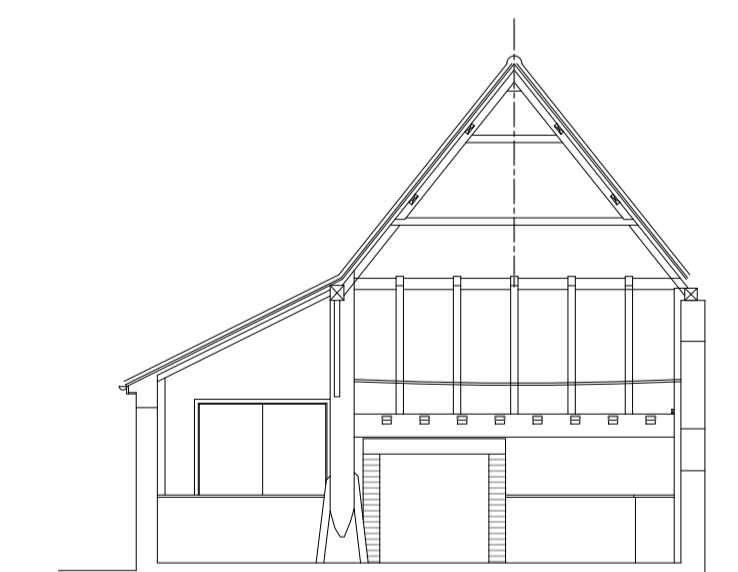

Internal Section Main Barn Facing North

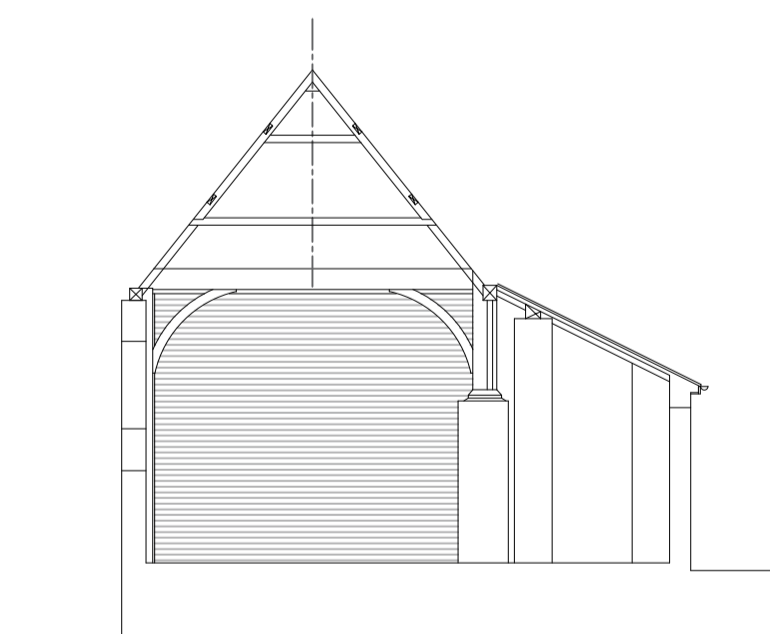

Internal Section Main Barn Facing South

<p>Tidswell Childs <small>ARCHITECTS</small></p>			
<p>Client: M & C LYON</p>			
<p>Project: Barn Conversion from Commercial Use to Single Residential Dwelling, Madding Barn, Hinderley Road, Watfield, Glos. GL2 5AF</p>			
<p>Drawing Title: EXISTING ELEVATIONS</p>	<p>Drawn: FIC</p>	<p>Scale: 1:100 (B1) (AND AS SHOWN)</p>	<p>Sheet: A1</p>
<p>Date: JULY 2022</p>	<p>Project Number: 22.020</p>	<p>Drawing Number: 004</p>	<p>Revision: D Date: 05.09.22</p>