




18m A.O.D.
PROPOSED SOUTH ELEVATION
 scale 1:100



18m A.O.D.
PROPOSED EAST ELEVATION
 scale 1:100

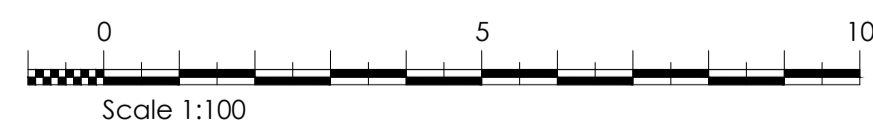

REV	DATE	INTL	DESCRIPTION	CHK	REV	DATE	INTL	DESCRIPTION	CHK	REV	DATE	INTL	DESCRIPTION	CHK	REV	DATE	INTL	DESCRIPTION	CHK	
00	22/10/14	AZ																		

PROJECT NAME SHAPE OF ARCHITECTURE PROJECT HERRINGWELL MANOR, HERRINGWELL, BURY ST. EDMUNDS, SUFFOLK, IP28 6SH CLIENT HERRINGWELL RESIDENT CO LTD C/O ENCORE ESTATE MANAGEMENT LTD DRAWING TITLE PROPOSED SOUTH AND EAST ELEVATIONS	DRAWING SCALE PLANNING SCALE 1:100 @ A1 DRAWING TITLE PROPOSED SOUTH AND EAST ELEVATIONS	REVISION 00
--	---	----------------

JOB NO. 187 - D.15 - PROPOSED SOUTH AND EAST ELEVATIONS
--