



NOTE:
 THIS DRAWING MUST NOT BE REPRODUCED OR COPIED IN ANY MANNER WITHOUT THE WRITTEN PERMISSION OF SHAPE OF ARCHITECTURE.
 SHAPE OF ARCHITECTURE IS NOT RESPONSIBLE FOR ANY DAMAGE TO PERSONS OR PROPERTY ARISING FROM THE USE OF THIS DRAWING.

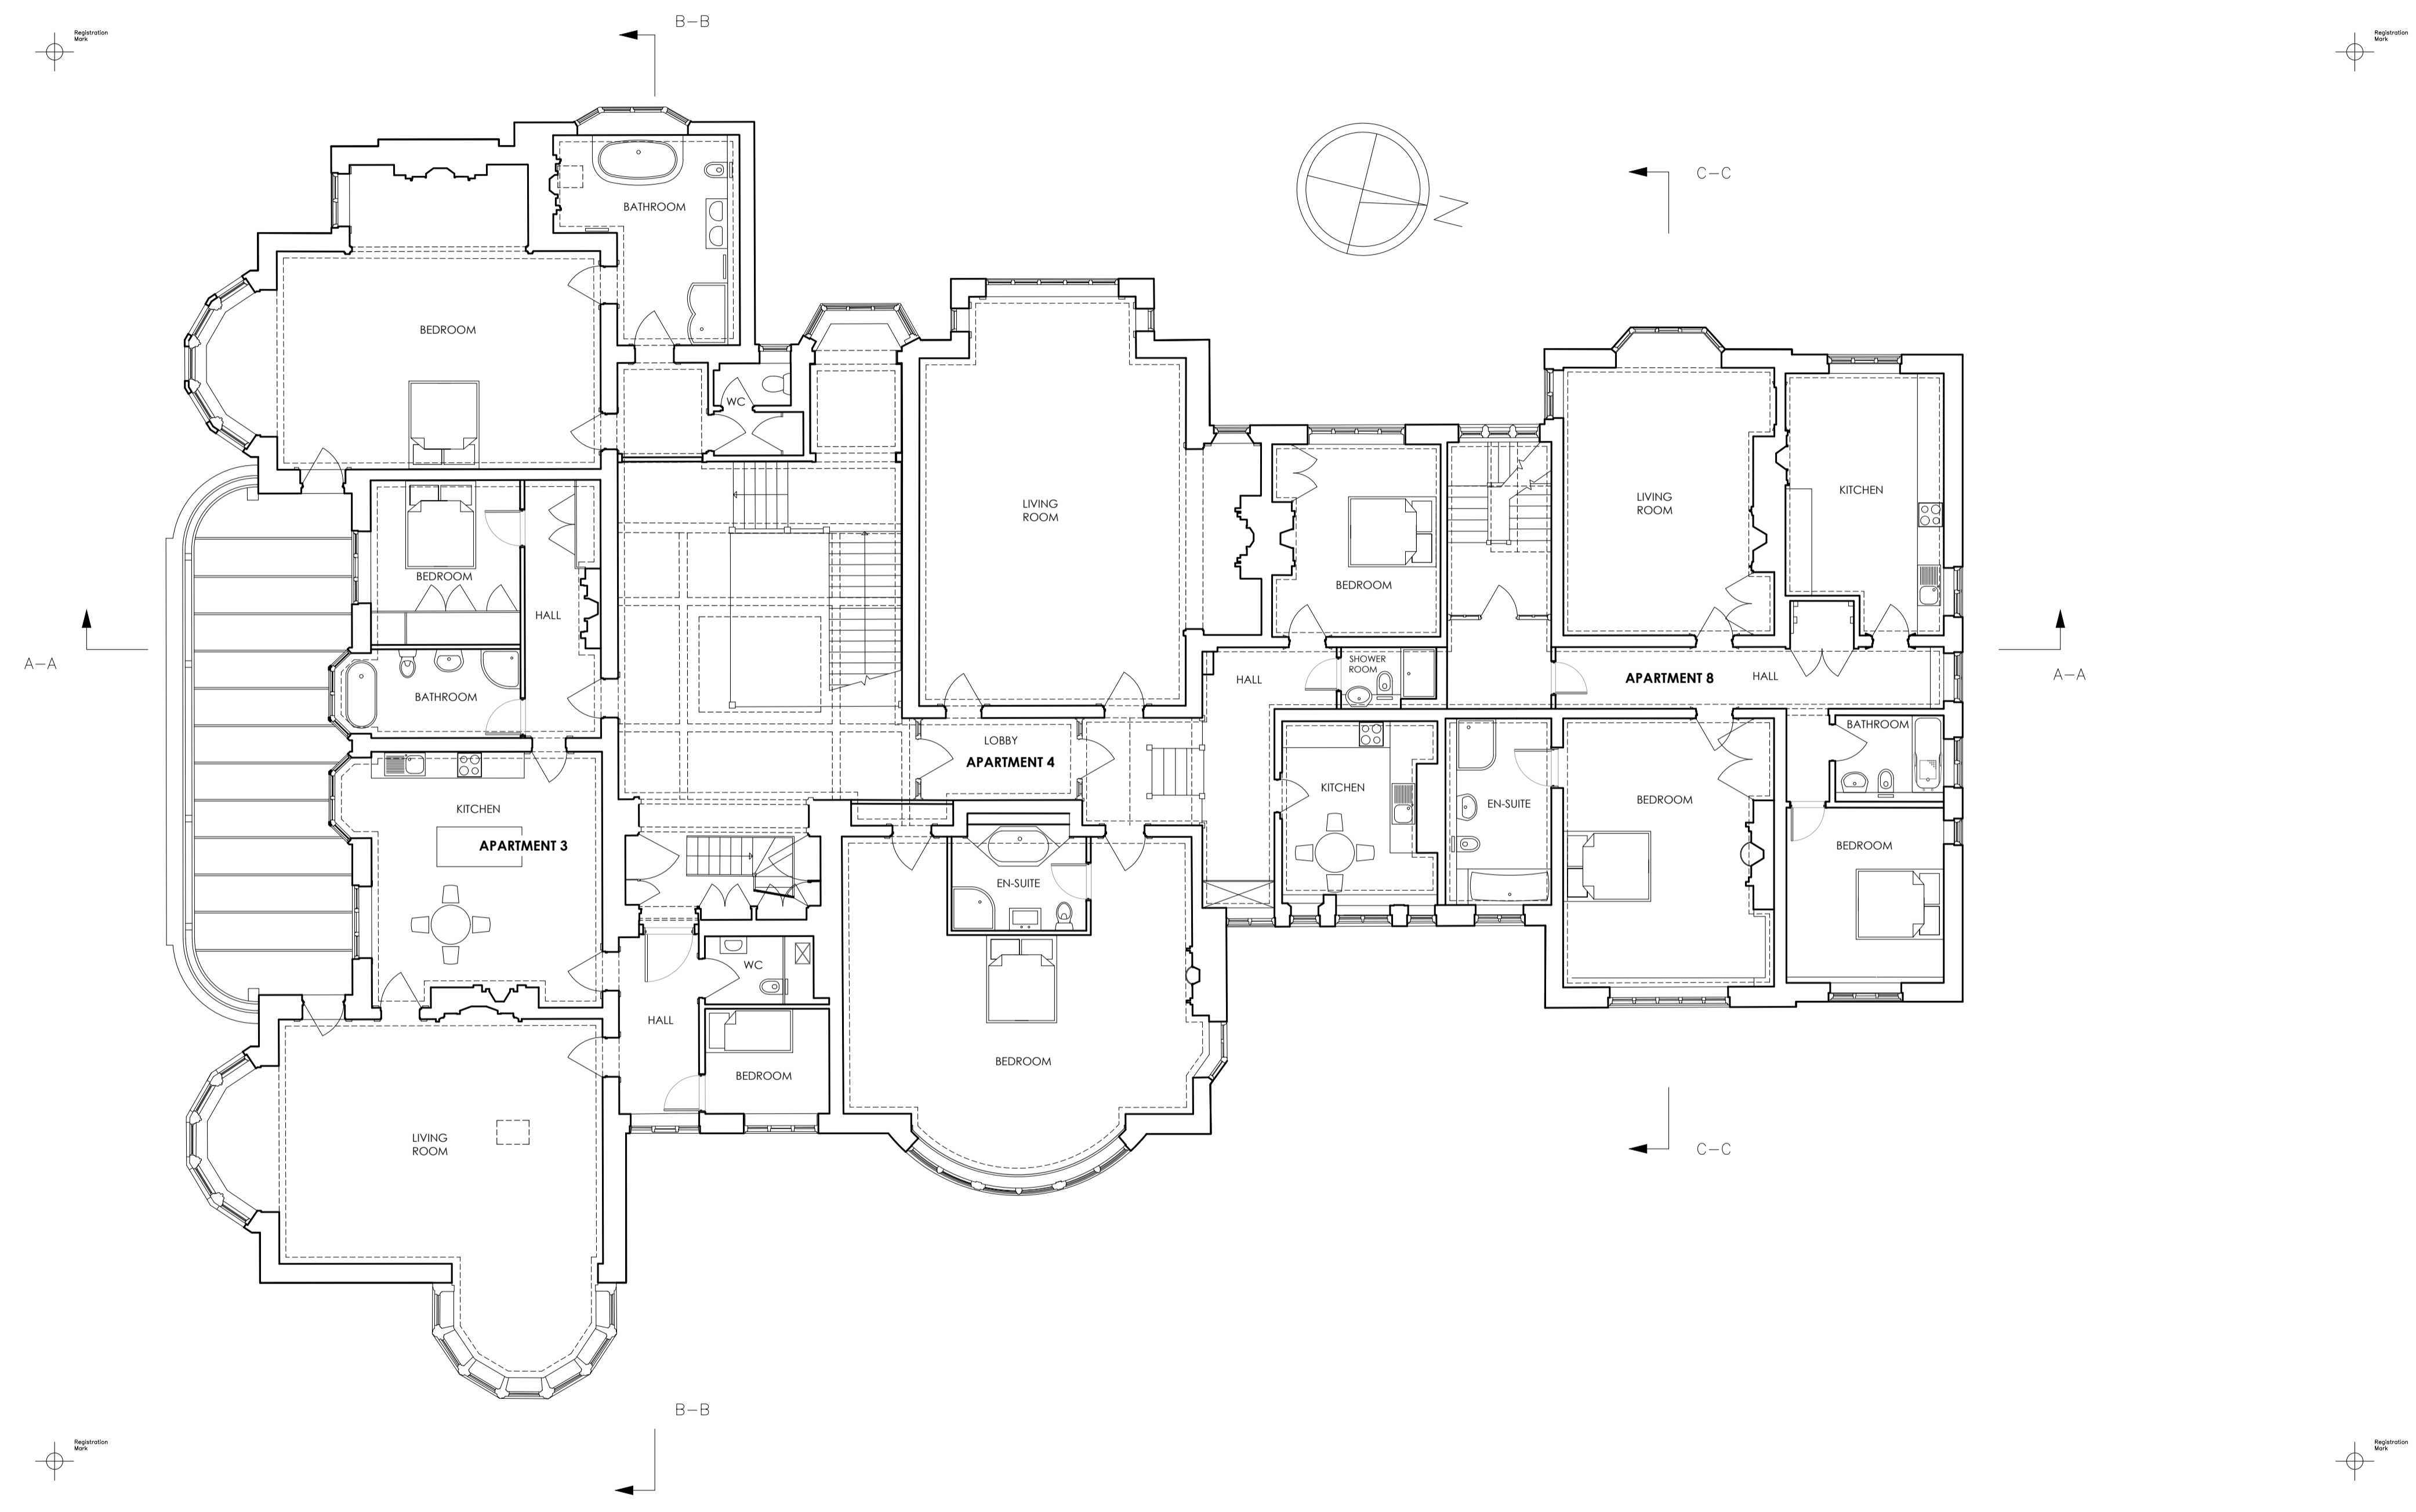

EXISTING FIRST FLOOR PLAN
 scale 1:100

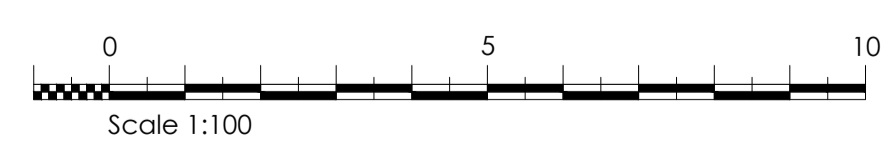

REV	DATE	INTL	DESCRIPTION	CHK	REV	DATE	INTL	DESCRIPTION	CHK	REV	DATE	INTL	DESCRIPTION	CHK	REV	DATE	INTL	DESCRIPTION	CHK	
00	22/10/14	AZ																		

PROJECT NAME SHAPE OF ARCHITECTURE PROJECT Herringwell Manor, Herringwell, Bury St. Edmunds, Suffolk, IP28 6SH CLIENT Herringwell Resident Co Ltd C/o Encore Estate Management Ltd	DRAWING TITLE PLANNING	SCALE 1:100 @ A1	DRAWING NO. 187 - D.03 - EXISTING FIRST FLOOR PLAN	DRAWING DATE 22/10/14	DRAWING BY Anna	CHECKED BY Katarzyna	APPROVED BY Anna
---	---------------------------	---------------------	---	--------------------------	--------------------	-------------------------	---------------------