


NOTE:
 THIS DRAWING MUST NOT BE SCALED. THE CONTRACTOR IS TO CHECK ALL DIMENSIONS ON SITE.
 SHAPES OF ARCHITECTURE - PRIVATE PROJECTS BY: HERRINGSWELL MANOR, HERRINGSWELL BURY ST. EDMUNDS, SUFFOLK, SOUTH AND EAST ELEVATIONS

KEMP HOUSE, 160 CITY ROAD, LONDON, EC1V 2HX, UK
 T: +44 (0) 7525 336644 Anna
 T: +44 (0) 7707 929192 Katarzyna
 E: info@shapeofarchitecture.com

 


±18m A.O.D.
EXISTING SOUTH ELEVATION
 scale 1:100

KEY:
 hatch denotes fire damage to the property



±18m A.O.D.
EXISTING EAST ELEVATION
 scale 1:100

NS: Fire Escape Structure
 Omitted For Clarity

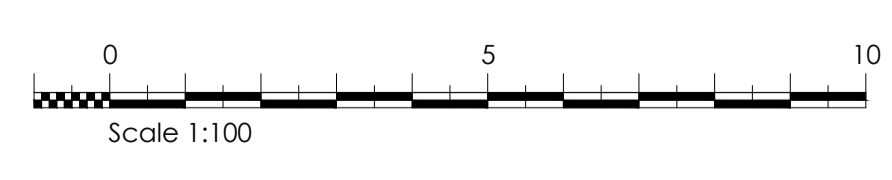

REV	DATE	INTL	DESCRIPTION	CHK	REV	DATE	INTL	DESCRIPTION	CHK	REV	DATE	INTL	DESCRIPTION	CHK	REV	DATE	INTL	DESCRIPTION	CHK	
00	22/10/14	AZ																		

PROJECT: KEMP HOUSE
 SHAPE OF ARCHITECTURE
 PROJECT: HERRINGSWELL MANOR, HERRINGSWELL, BURY ST. EDMUNDS, SUFFOLK, IP28 6SH
 CLIENT: HERRINGSWELL RESIDENT CO LTD C/O ENCORE ESTATE MANAGEMENT LTD

DATE	SCALE	PAPER SIZE	REVISION
11/10/14	1:100 @ A1	A1	00

JOB NO. DRAWING TITLE
 187 - D.06 - EXISTING SOUTH AND EAST ELEVATIONS