


EXISTING SECOND FLOOR PLAN
 scale 1:100

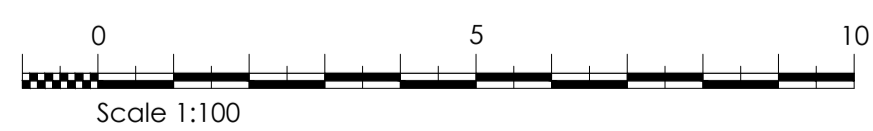

REV	DATE	INTL	DESCRIPTION	CHK	REV	DATE	INTL	DESCRIPTION	CHK	REV	DATE	INTL	DESCRIPTION	CHK	REV	DATE	INTL	DESCRIPTION	CHK	
00	22/10/14	AZ																		

PROJECT NAME SHAPE OF ARCHITECTURE PROJECT HERRINGSWELL MANOR, HERRINGSWELL, BURY ST. EDMUNDS, SUFFOLK, IP28 6SH CLIENT HERRINGSWELL RESIDENT CO LTD C/O ENCORE ESTATE MANAGEMENT LTD	DRAWING TITLE EXISTING SECOND FLOOR PLAN
--	---

DRAWING NUMBER PLANNING	SCALE 1:100 @ A1	DRAWING TITLE 187 - D.04 - EXISTING SECOND FLOOR PLAN
----------------------------	---------------------	--

00