



NOTE:  
 THIS DRAWING MUST NOT BE SCALED. THE CONTRACTOR IS TO CHECK ALL DIMENSIONS ON SITE.  
 SHAPES OF ARCHITECTURE - PRIVATE PROJECTS - HERRINGSWELL MANOR, HERRINGSWELL, BURY ST. EDMUNDS, SUFFOLK, IP28 6SH

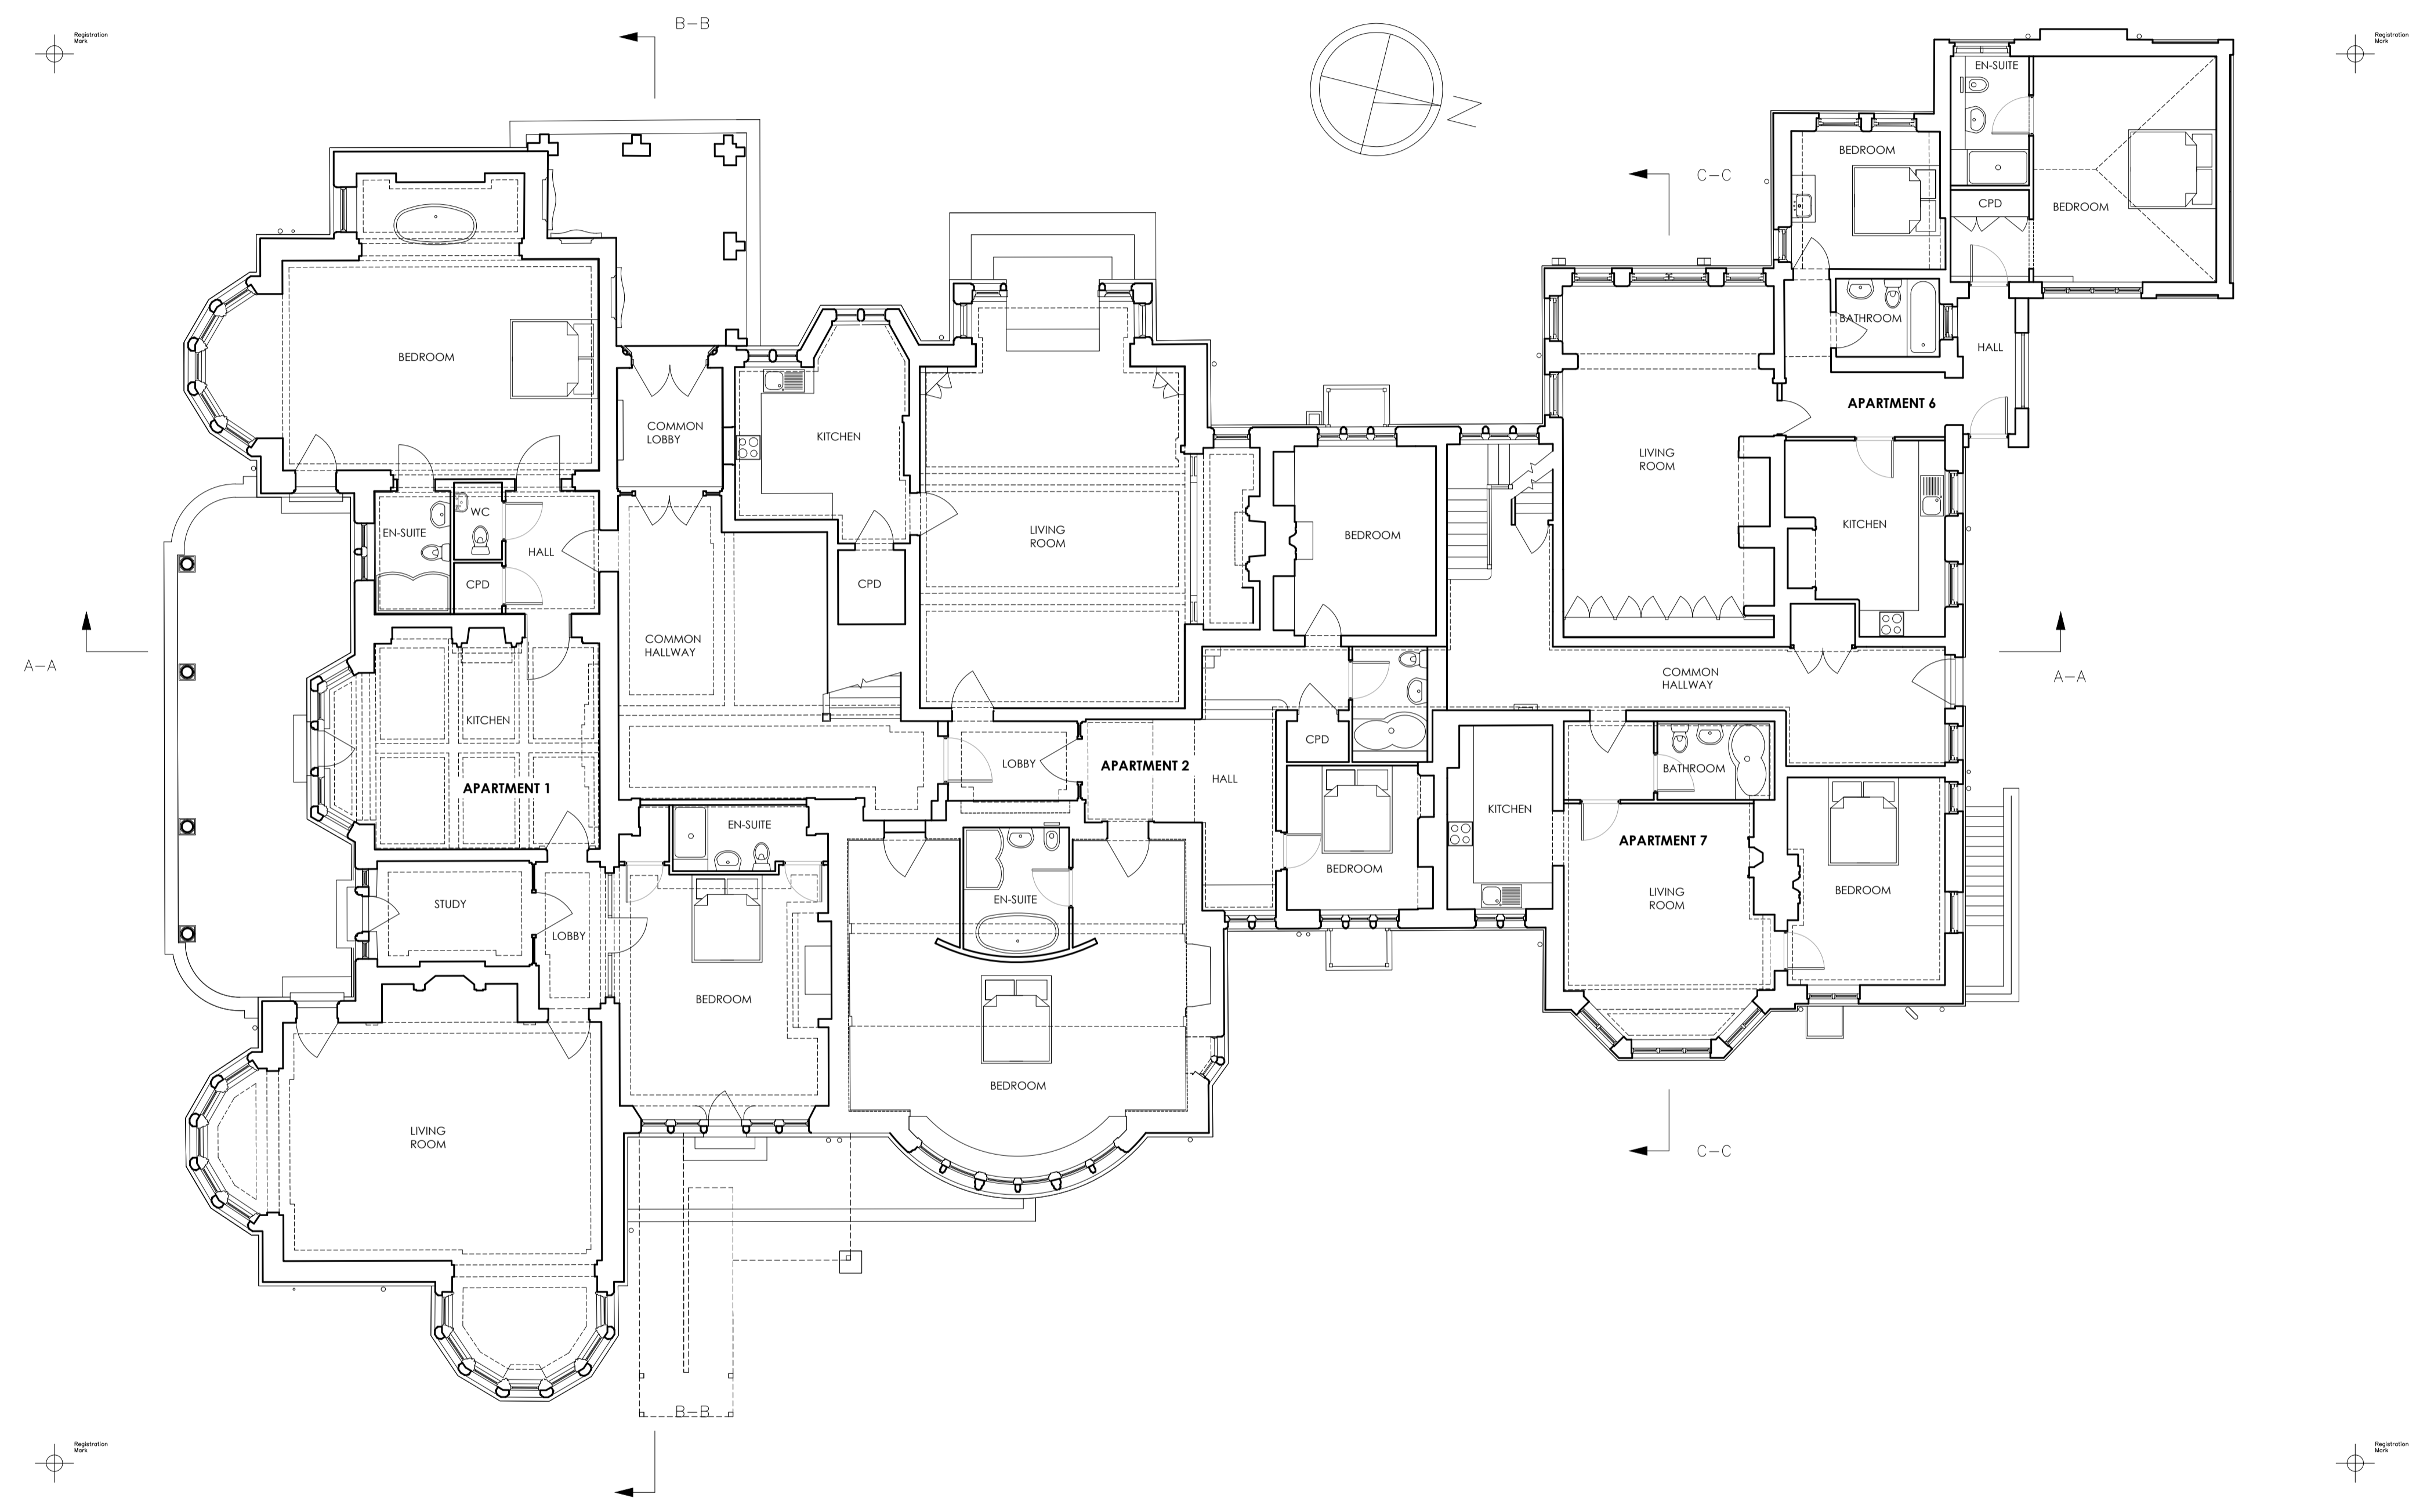

EXISTING GROUND FLOOR PLAN  
 scale 1:100

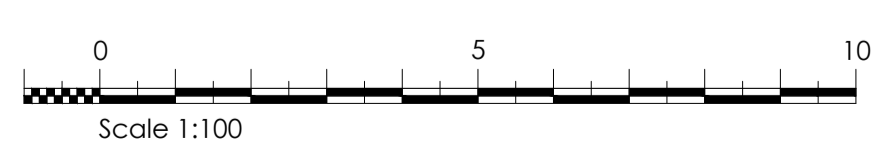

REV	DATE	INTL	DESCRIPTION	CHK	REV	DATE	INTL	DESCRIPTION	CHK	REV	DATE	INTL	DESCRIPTION	CHK	REV	DATE	INTL	DESCRIPTION	CHK	
00	22/10/14	AZ																		

SHAPES OF ARCHITECTURE  
 HERRINGSWELL MANOR, HERRINGSWELL, BURY ST. EDMUNDS, SUFFOLK, IP28 6SH  
 HERRINGSWELL RESIDENT CO LTD C/O ENCORE ESTATE MANAGEMENT LTD

DATE	SCALE	TITLE	REVISION
22/10/14	1:100 @ A1	PLANNING	00
DRAWING TITLE			REVISION
EXISTING GROUND FLOOR PLAN			187 - D.02 - EXISTING GROUND FLOOR PLAN