


NOTE:  
 THIS DRAWING MUST NOT BE SCALED. THE CONTRACTOR IS TO CHECK ALL DIMENSIONS ON SITE.  
 THE OFFICE OF ARCHITECTURE - PRIVATE PROJECTS BY: HERRINGSWELL MANOR, HERRINGSWELL BURY ST. EDMUNDS, SUFFOLK, ENGLAND. WEST AND NORTH ELEVATIONS

KEMP HOUSE, 160 CITY ROAD, LONDON, EC1V 2HX, UK  
 T: +44 (0) 7525 336644 Anna  
 T: +44 (0) 7707 929182 Katarzyna  
 E: info@shapeofarchitecture.com




18m A.O.D.  
 EXISTING WEST ELEVATION  
 scale 1:100

KEY:  
 hatch denotes fire damage to the property



18m A.O.D.  
 EXISTING NORTH ELEVATION  
 scale 1:100

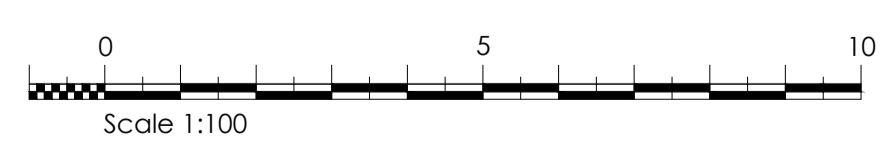

REV	DATE	INTL	DESCRIPTION	CHK	REV	DATE	INTL	DESCRIPTION	CHK	REV	DATE	INTL	DESCRIPTION	CHK	REV	DATE	INTL	DESCRIPTION	CHK	
00	22/10/14	AZ																		

PROJECT INFORMATION  
 SHAPE OF ARCHITECTURE  
 PROJECT: Herringswell Manor, Herringswell, Bury St. Edmunds, Suffolk, IP28 6SH  
 CLIENT: Herringswell Resident Co Ltd C/o Encore Estate Management Ltd

DATE	SCALE	PAPER SIZE	REVISION
18/10/14	1:100 @ A1	A1	00
DRAWING TITLE			
EXISTING WEST AND NORTH ELEVATIONS			
187 - D.05 - EXISTING WEST AND NORTH ELEVATIONS			